



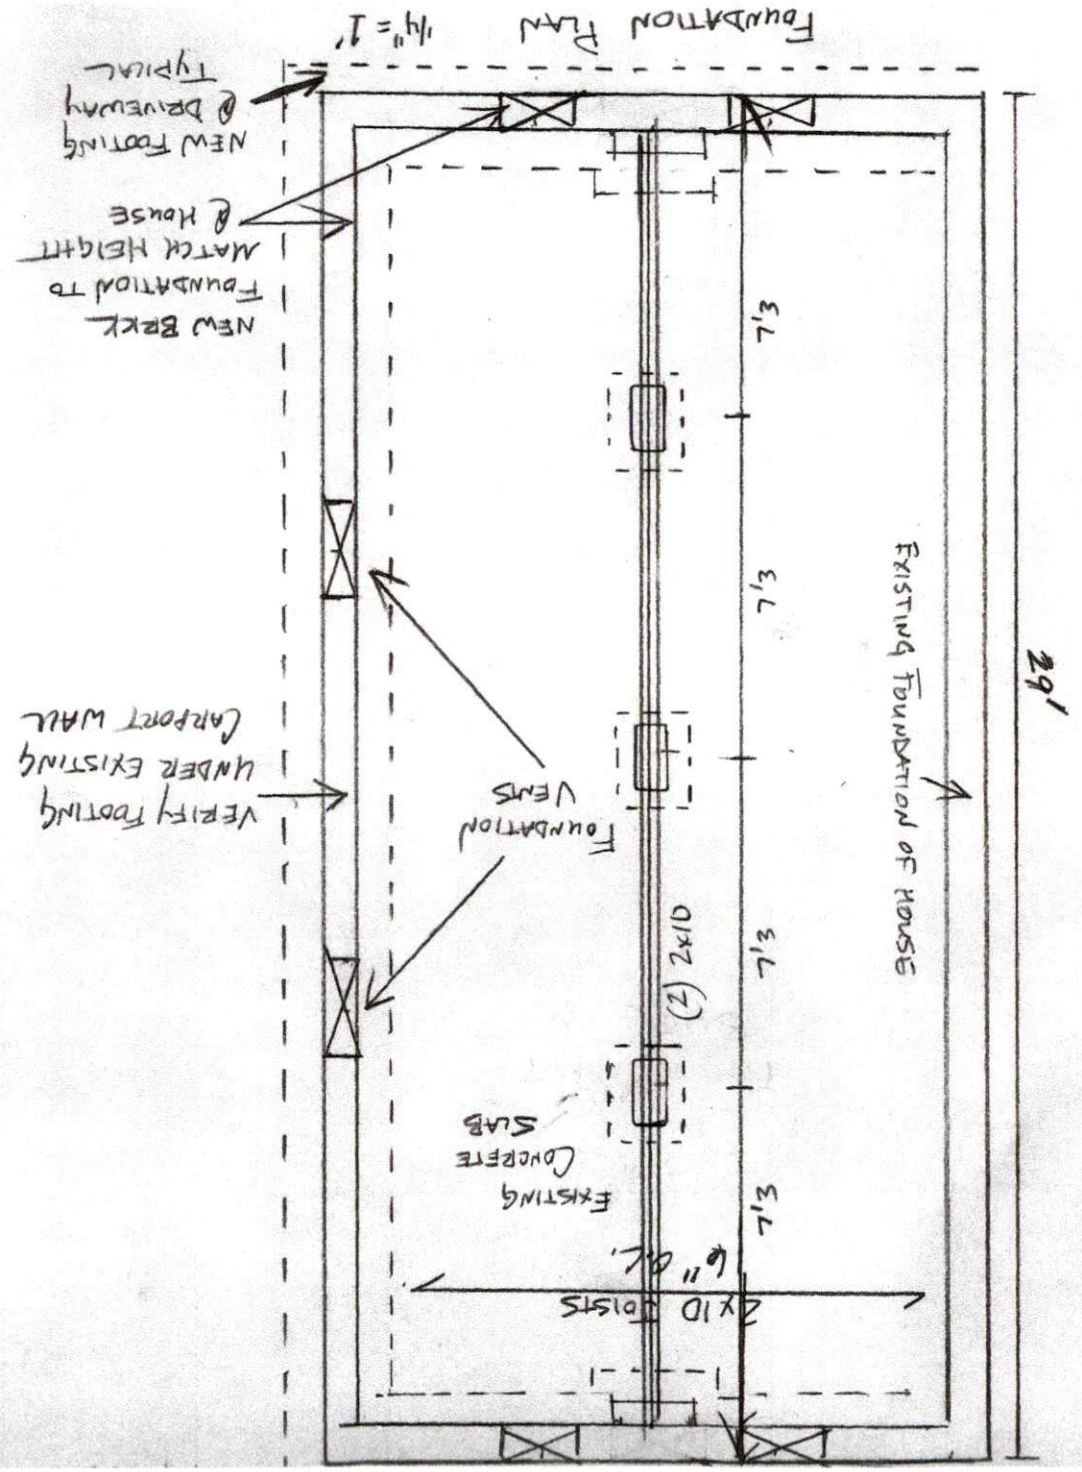

JUAN REYNA
919-902-0707

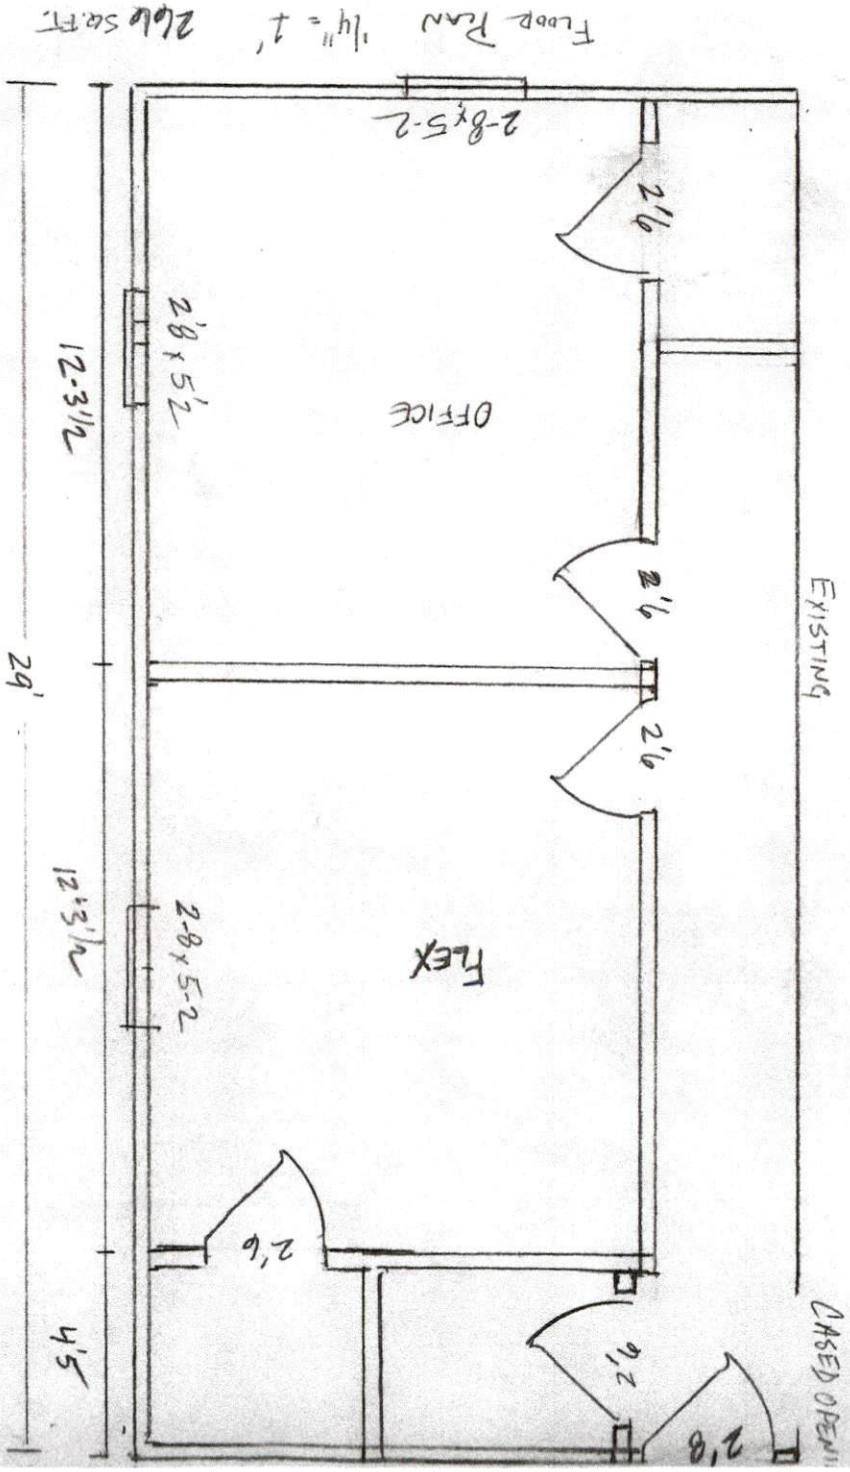