


JOB DESCRIPTION: Modify Exterior Wall Framing
REMOVE ONE 36" X 60" WINDOW
REMOVE ONE 3'0" EXTERIOR DOOR
RE-FRAME WALL TO ACCOMMODATE
6'0" SLIDING PATIO DOOR
RE-FRAME WALL TO NC BUILDING CODE ENSURING 1/2" Wall Sheathing, 1/2" Drywall, and VINYL SIDING MATCHES EXISTING

ROOF TRUSSES
24" OC
ROOF
CENTER PATIO DOOR ON EXTERIOR WALL.

CONTRACTOR: INTERIOR CONSTRUCTION LLC (POC: Matthew P. Ristan 910-364-6626)
P.O. Box 87973
Fayetteville, NC 28304 License # 103871
PROPERTY: 281 Highgrove Drive
Spring Lake, NC 28390

ROOF TRUSSES
24" OC 8 1/2" PITCH

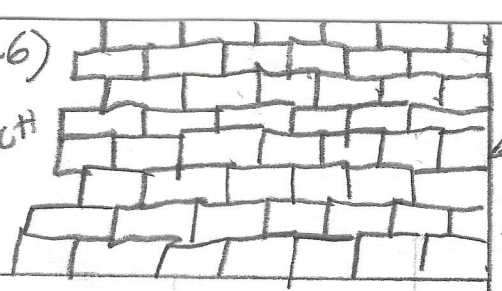

ROOF LINE FOR TRANSITION TO 2nd STORY FRAMING

