

# Front View

6x6 brass All  
Corners  
And Sides

metal  
Roof

metal  
Rafters

white  
Vinyle  
Siding


6x6 Post

Brick  
Foundation  
already there

Brick steps

Tracks  
Deck  
Floor

Foundation  
Vent

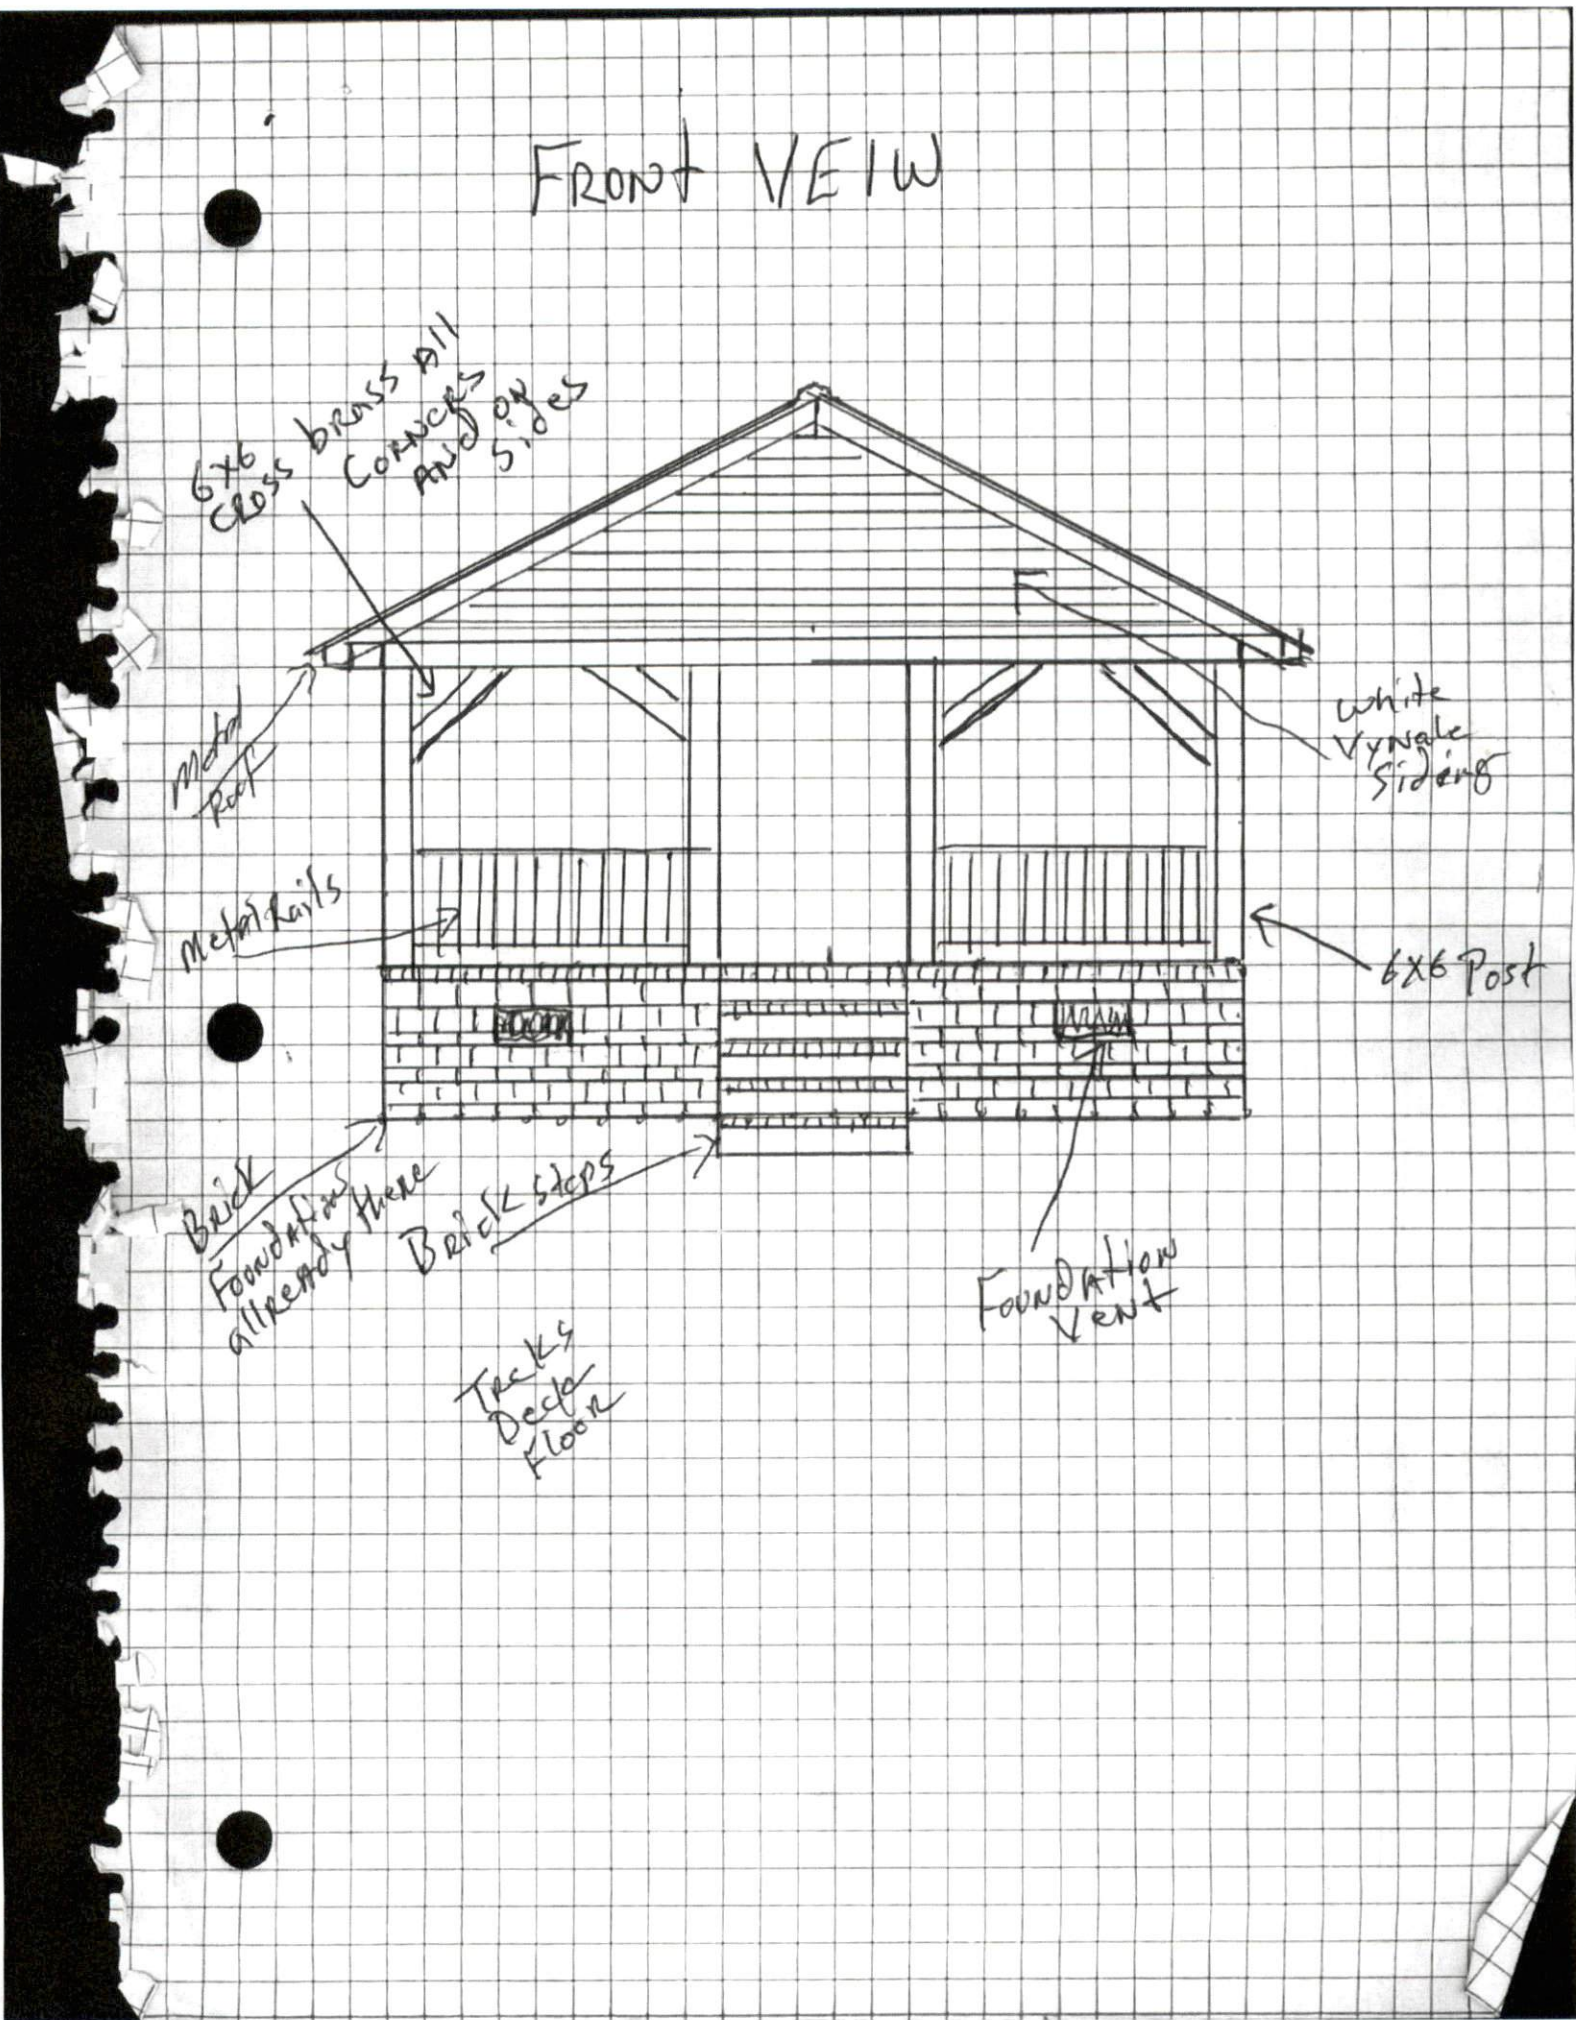


# FLOOR PLAN

Trek's Deck  
(5503)

ERIK CUNIO


919-889-6223

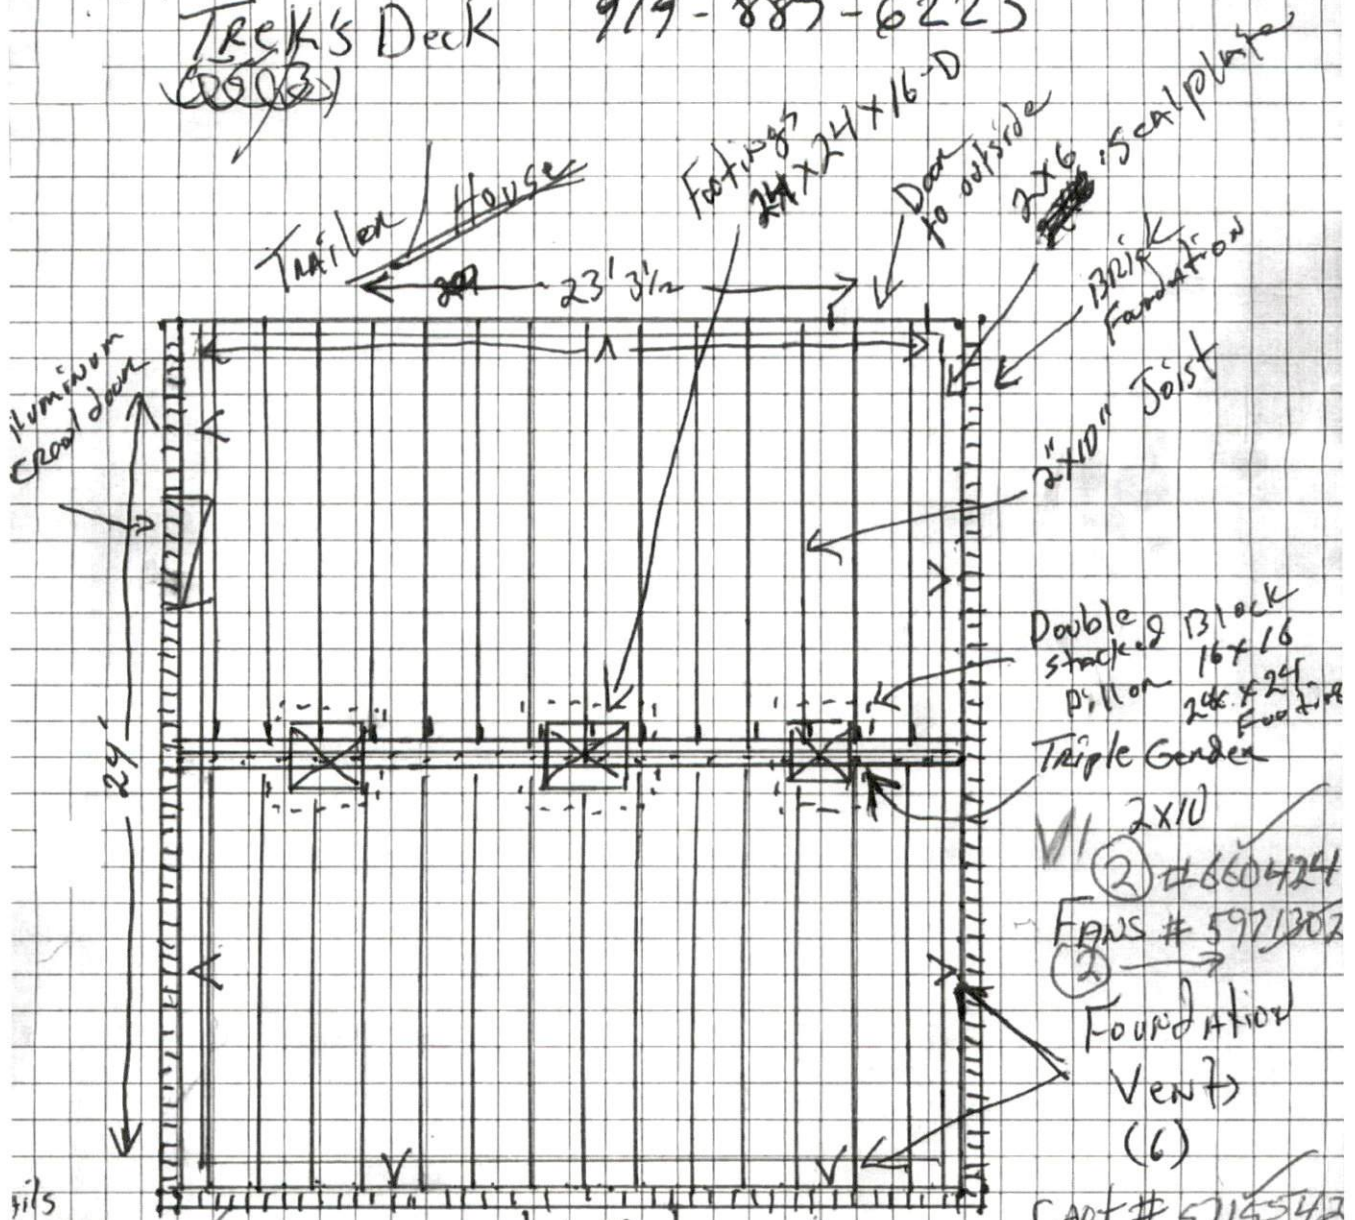

- 5 #116513
- 26174 Treated Lumber
- Boys Masonry type 5 #10353
- Vents #17140
- #5626987
- 8' #5626990
- Steps
- 7) 16' x 2 x 6" #239853
- 32) 12' x 2 x 10" #312376
- 4) 8' x 2 x 6"
- 6) 16' x 2 x 10" #312277
- 18) Foundation Bolts
- Box Galvanized 3" Nails
- 18 concrete #10385
- 105 5/4 Deck Boards
- Black Rails
- #1944350 Box
- 11) Rail posts
- 6 Step Rails
- Crawl Door
- 2 x 45 Gold Screws
- 5" #5285027
- 60 Joist Hanger
- 2 x 10
- #1915234 Screws 2 1/2
- #130012 Screws 1 1/2
- CACT #5715542
- Double stacked block pillar 16 x 16 24 x 24 Foundation
- Triple Gender
- 2 x 10
- ② #660424
- FMS #5971302
- ②
- Foundation Vents (6)

255 Sule Fine LN  
SANFORD N.C. 27

Horse

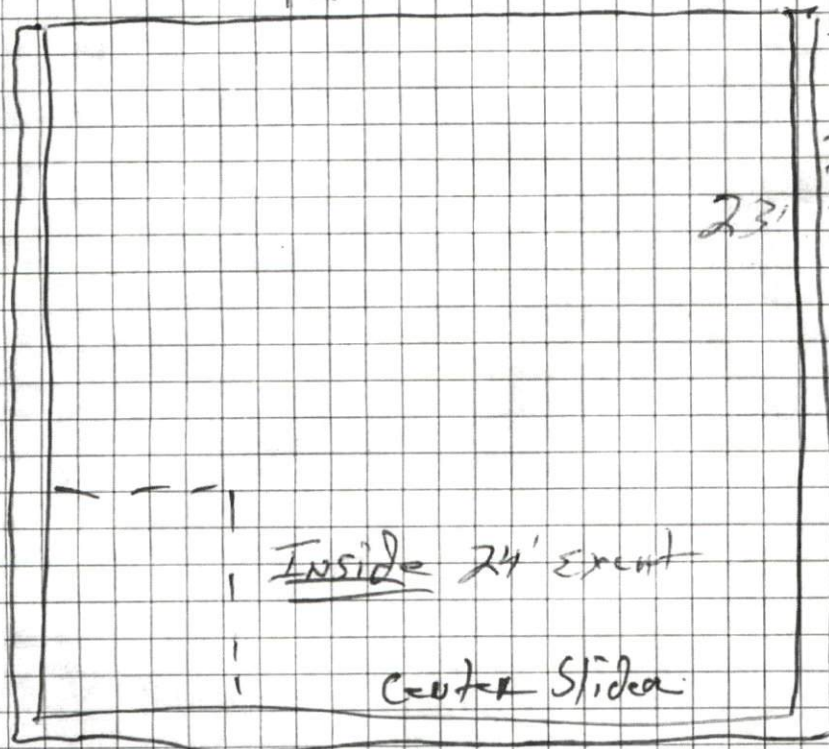

Inside Mess.

23' 3'

Inside 24' extent

Center Slides

LOLALLC2018@gmail.com

D VIVIAN PRINCE


# TOP VIEW (Free Standing)

2x6  
Cross  
Ties

House  
TRAILER

~~TRAILER~~ Roof

16" Duck Hats

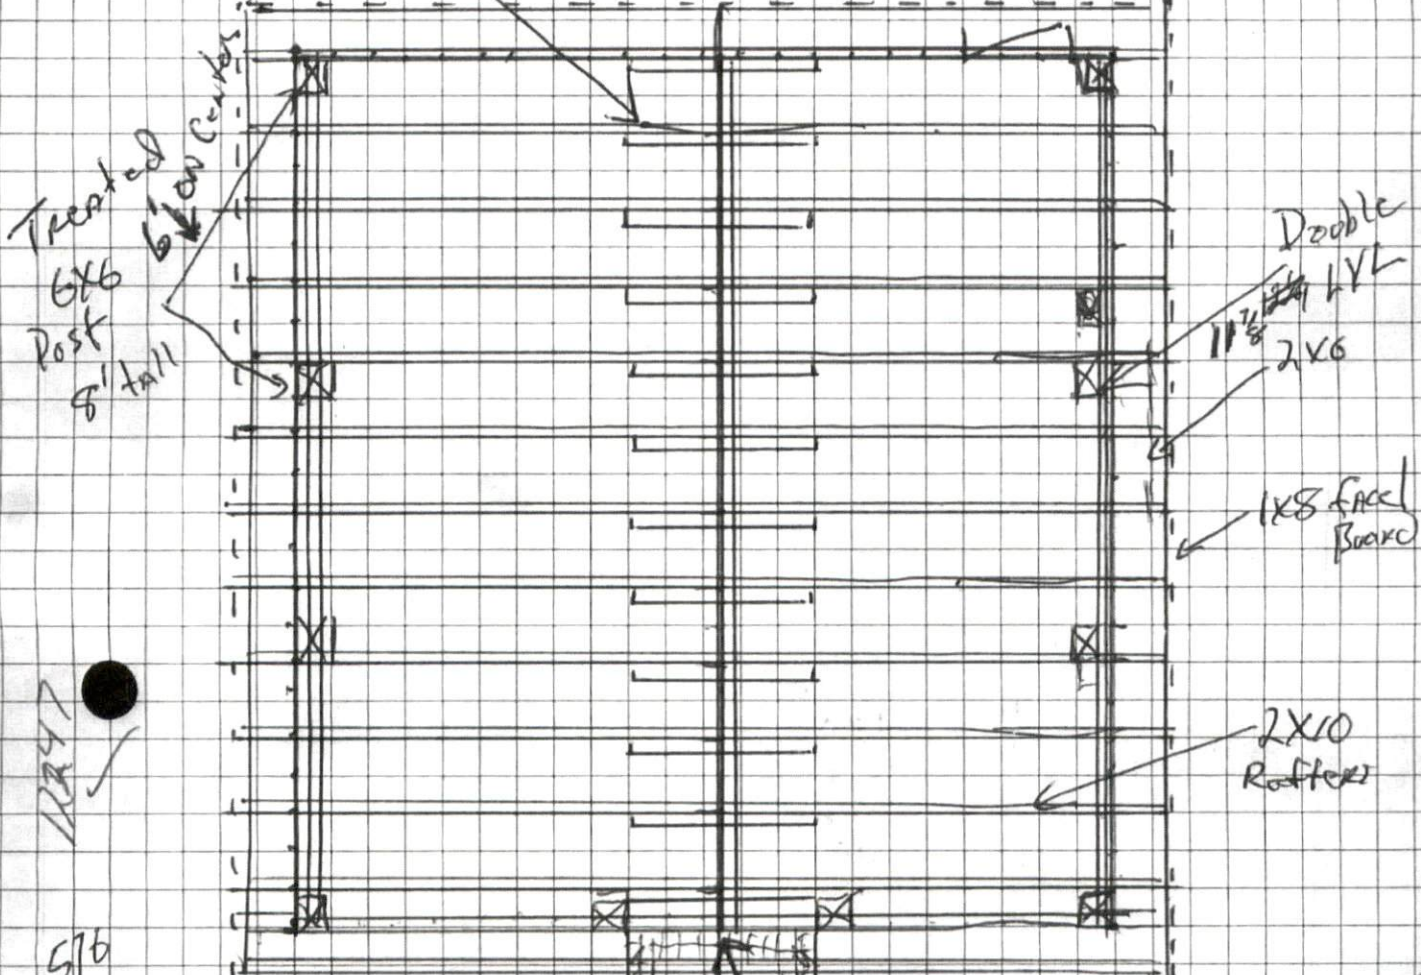

12x47

576  
Soffit  
Bottom  
of Roof

Unheated  
83585

Brick  
5 steps

20) Black metal Soffit  
#6308  
#779 989  
Roll Hynok 2 702

- 2x10 x 16'
- 4) 2x6 x 16'
- 4) 2x6 x 12'
- 4) 1x8 x 16'
- 4) 1x8 x 12'
- 25) 5/8 Sheeting

LVL'S 28' 14 1/4"  
8) 28' = 12 1/4"  
#1147940  
2) Box gold screws  
#597 3537

(Ridge B)  
LVL

Screws Vynale  
Rake (6) Rake  
Drip Edge #6244

20) 6x6 Bracket #91471

Roof Sheet Clips  
#1944350

2) Box of  
(White) Double 4x8  
Vynle siding  
#146 230

Turnge and Groove B  
#6550  
16) pieces of 5 Charot  
105 1x6 x 12' SPF  
#855 281

11) 6x6 x 12 #314383  
V Rails #5993537  
Corner X 8  
45/Rails #5993539 x 2