


Sheetrock inside
 2x4's walls
 4" concrete slab.
 Trusses
 Plywood on top
 Plywood on sides
 Shingle roof
 Vinyl siding
 Insulation in attic
 Insulation in walls
 Footing around perimeter

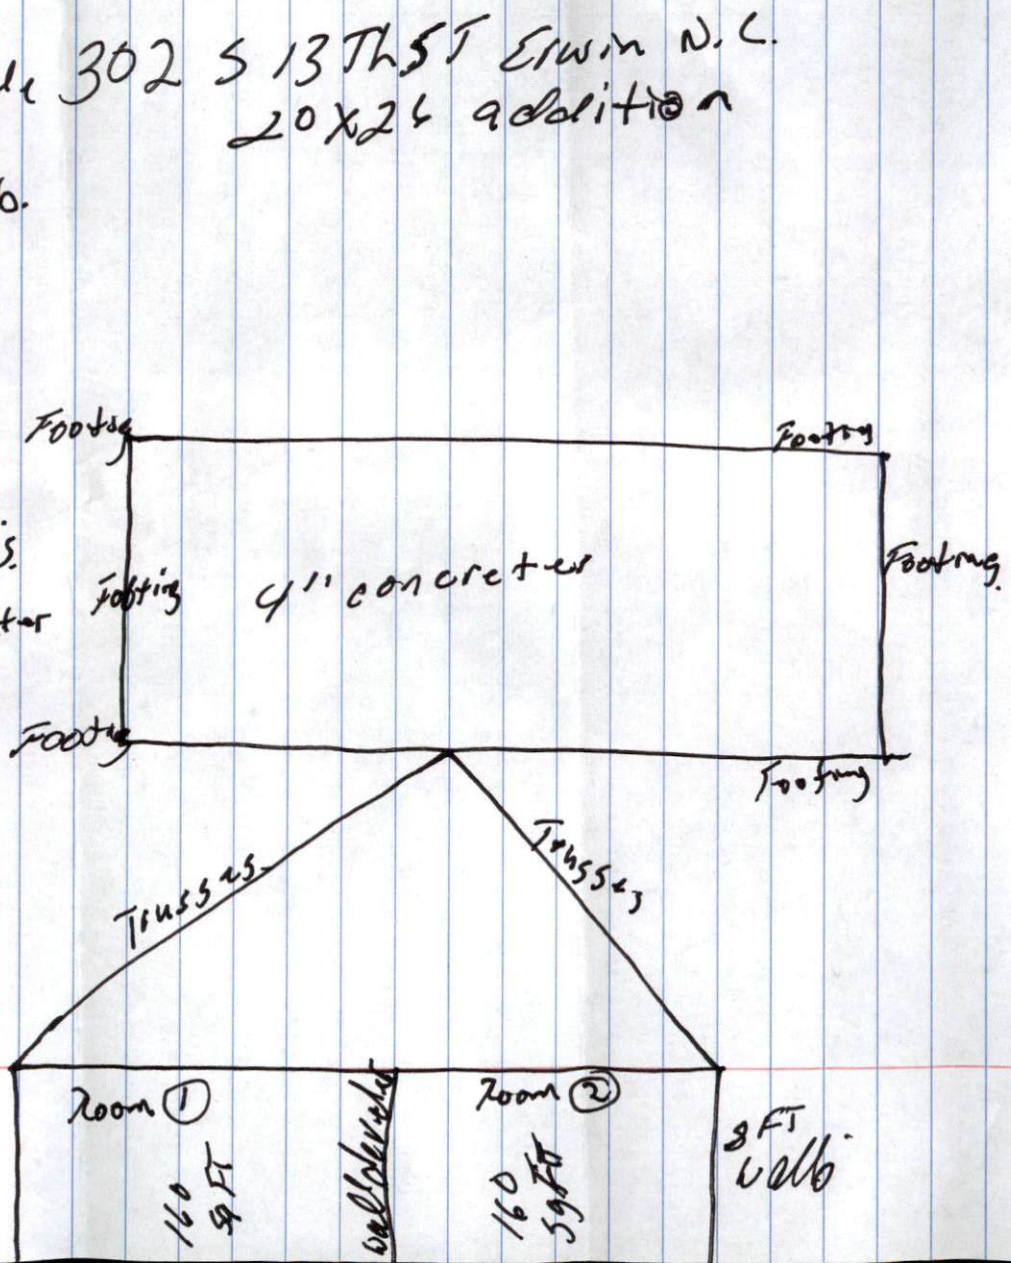

Footing: 12" o/s 12x12.
 x 15" w/ rebar