


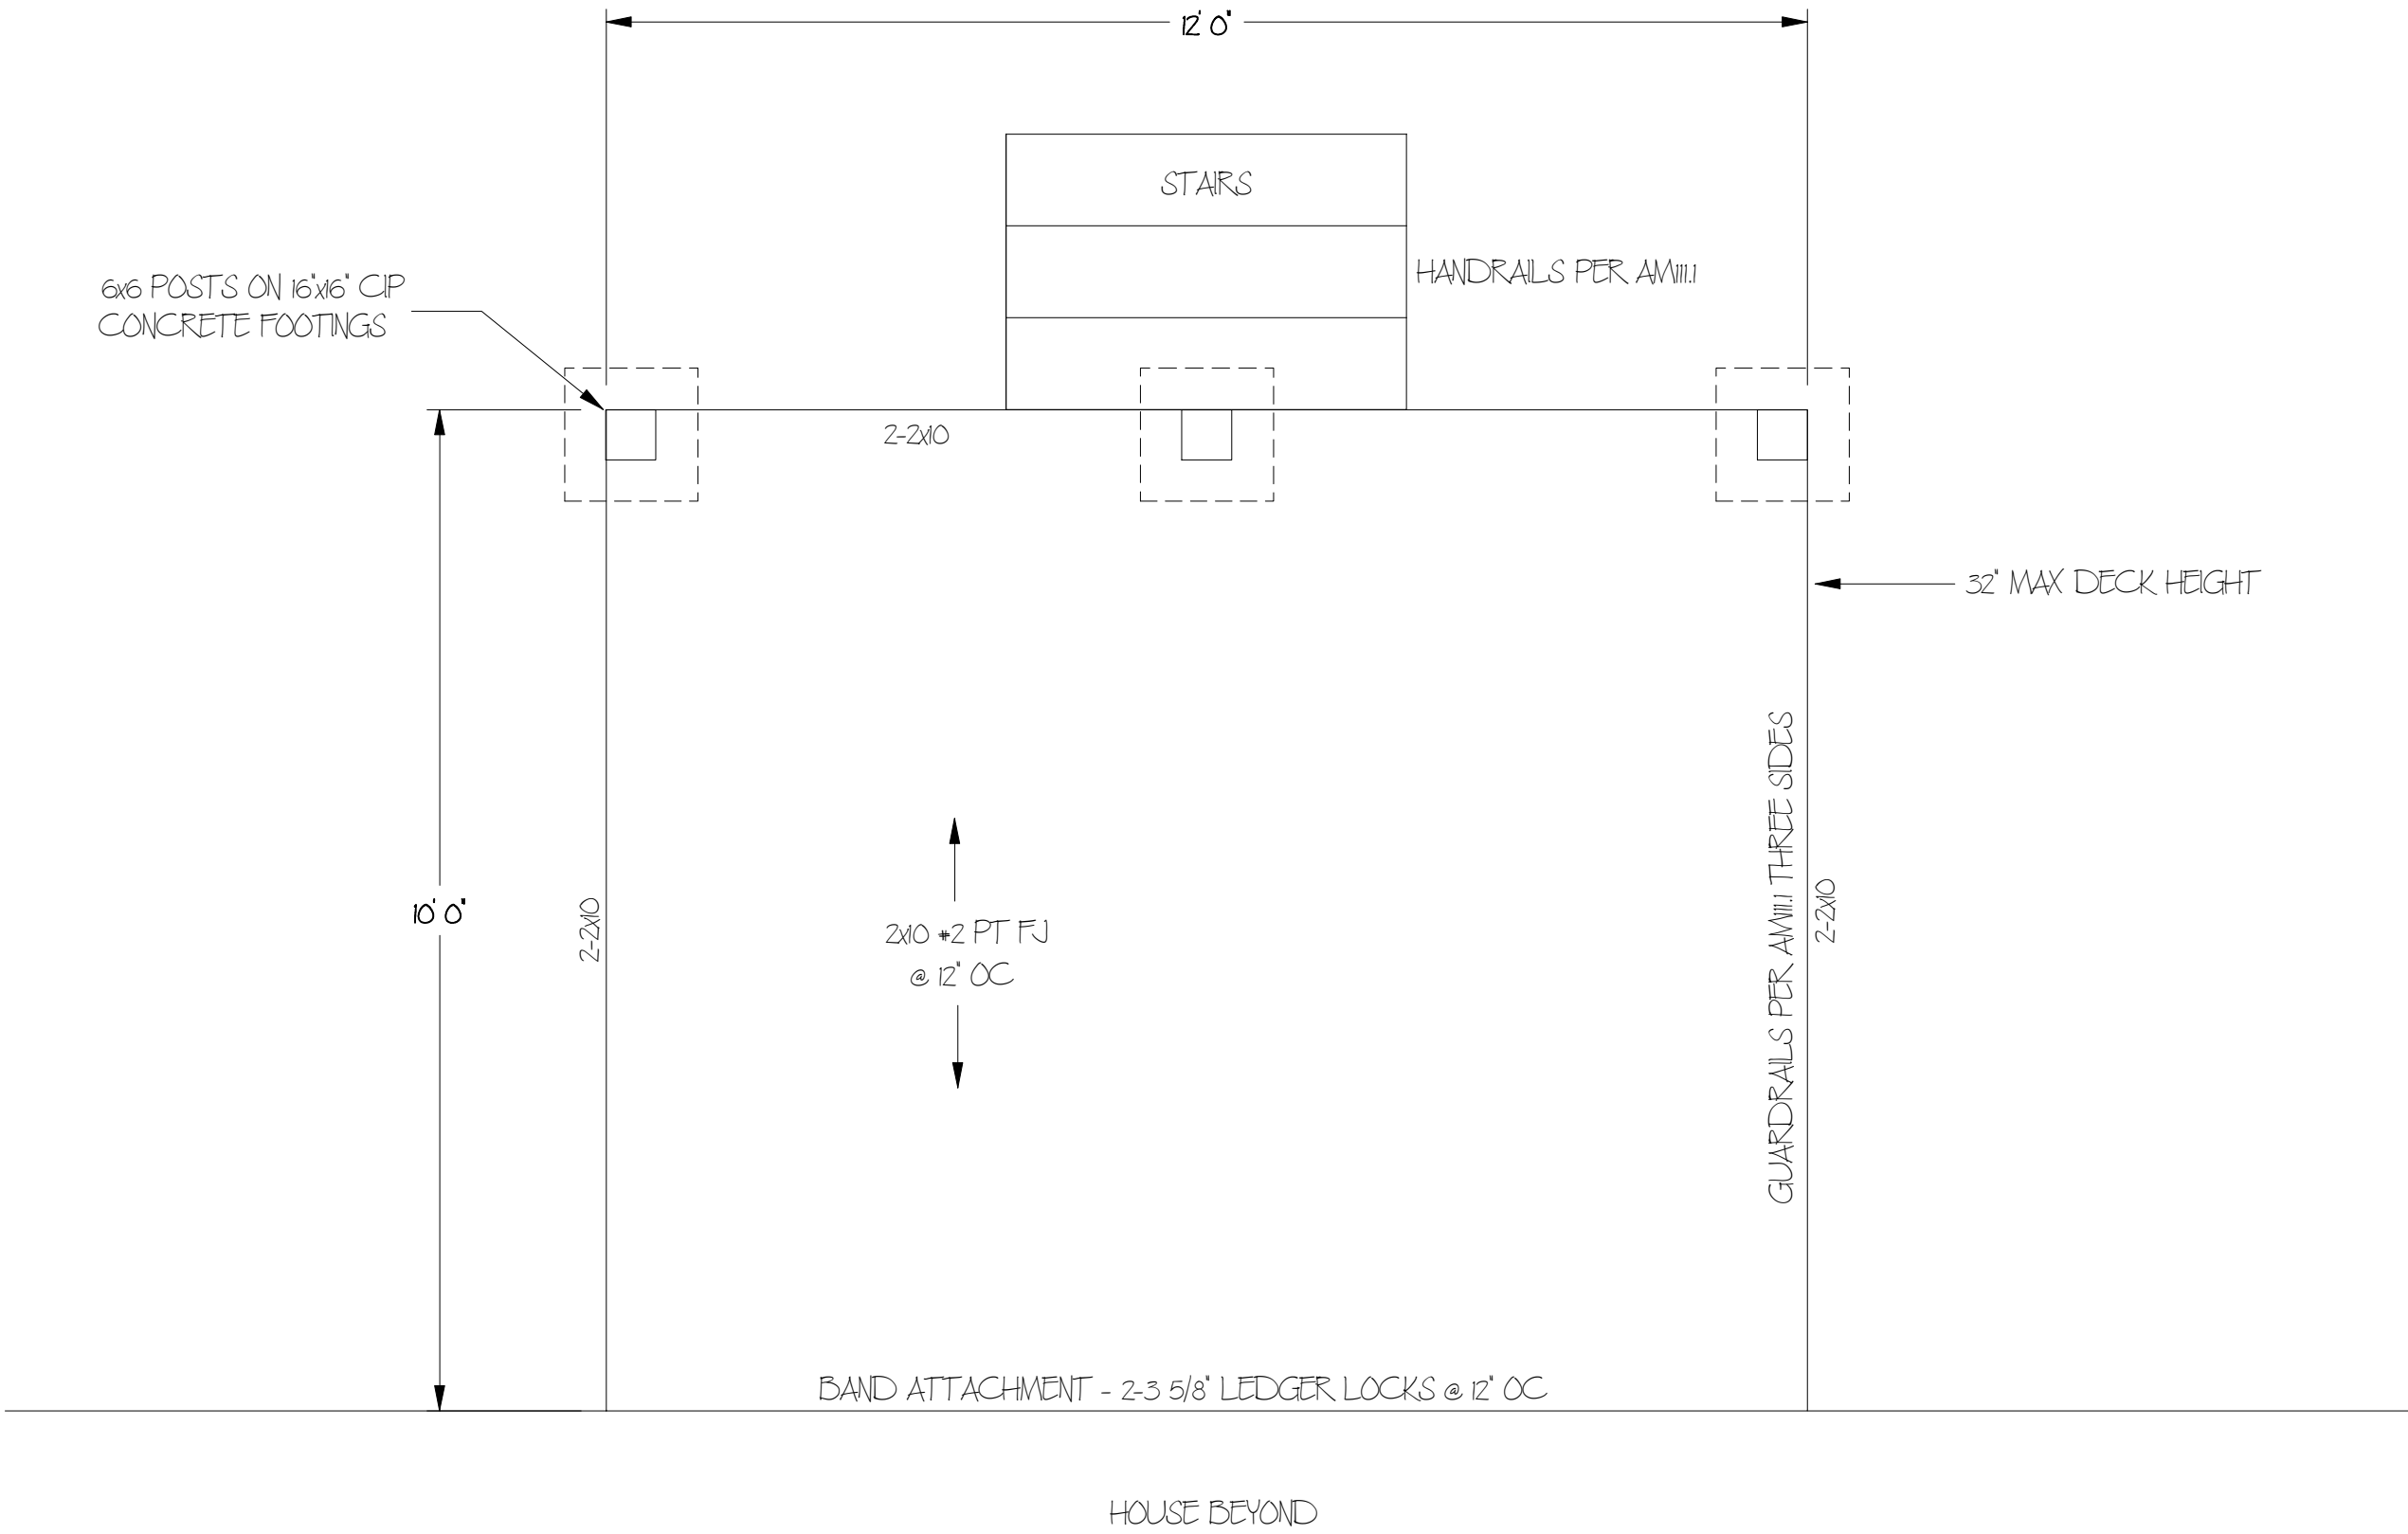

OWNER:	THOMAS SEDERQUIST	DRAWN BY:	JOHN BOULWARE
ADDRESS:	68 HAMMERSTONE	COMPANY:	THE PRO FIXER
CITY/STATE/ZIP:	FUQUAY VARINA 27526	ADDRESS:	515 S NEW HOPE RD STE 109 RALEIGH
DATE:	5/5/2025	SIGNATURE:	<i>John Boulware</i>