



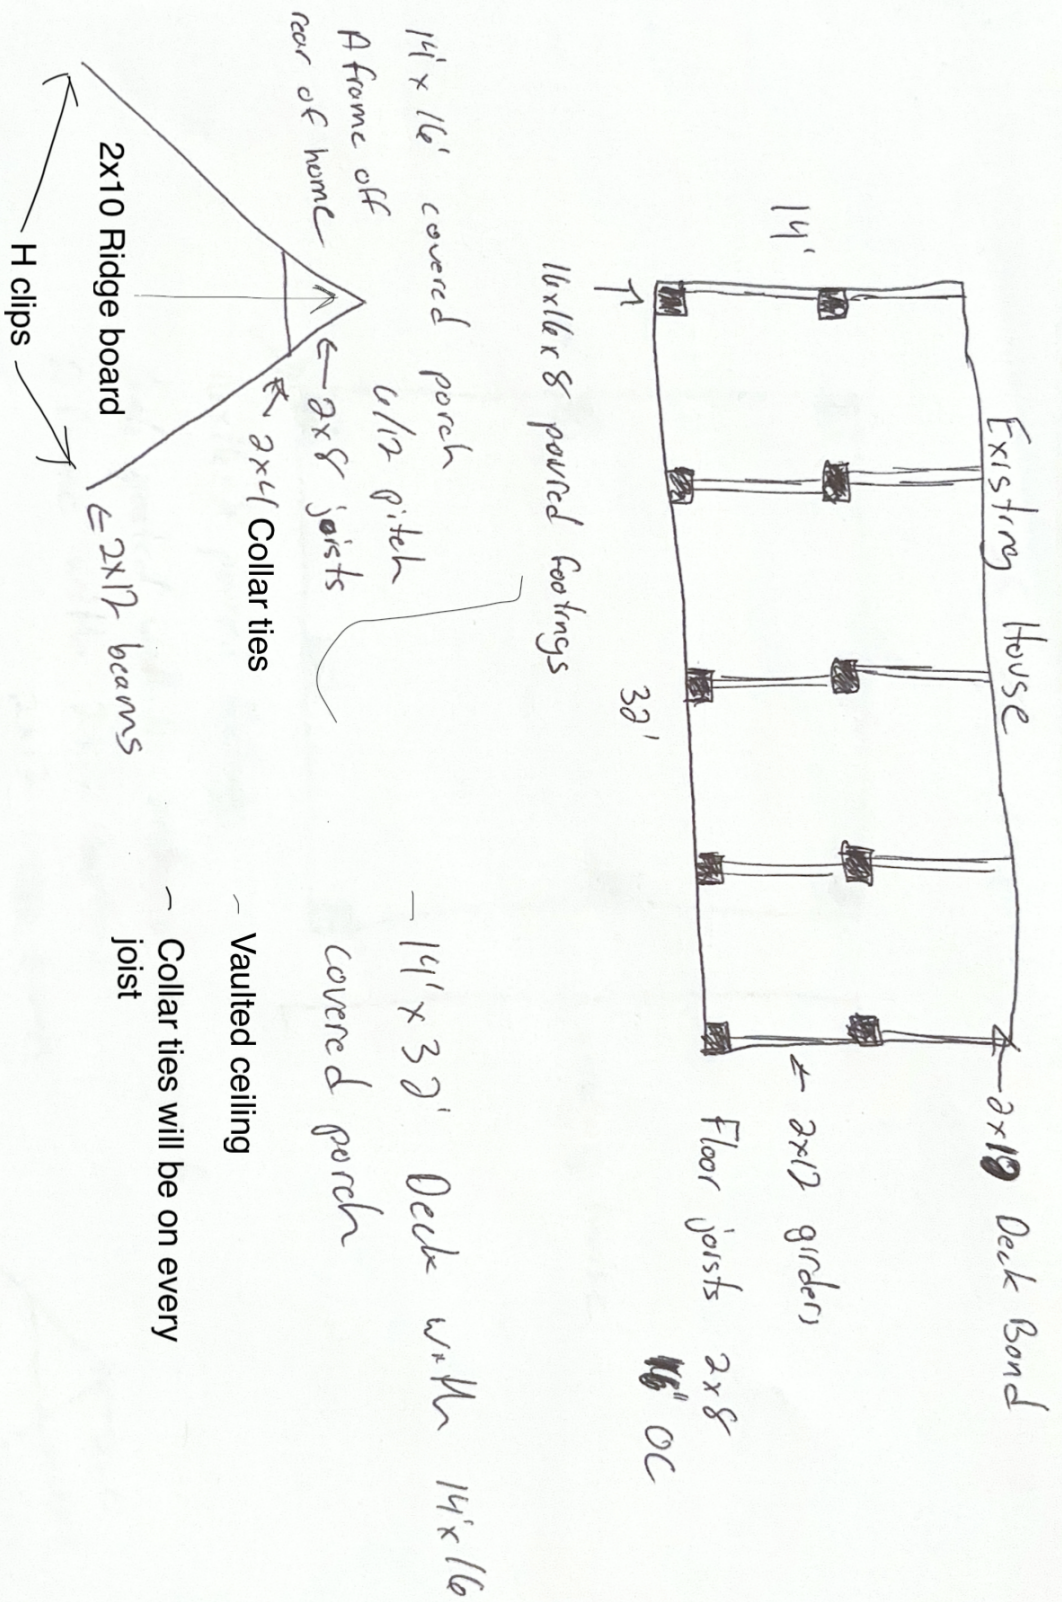

24 x 24 Carport

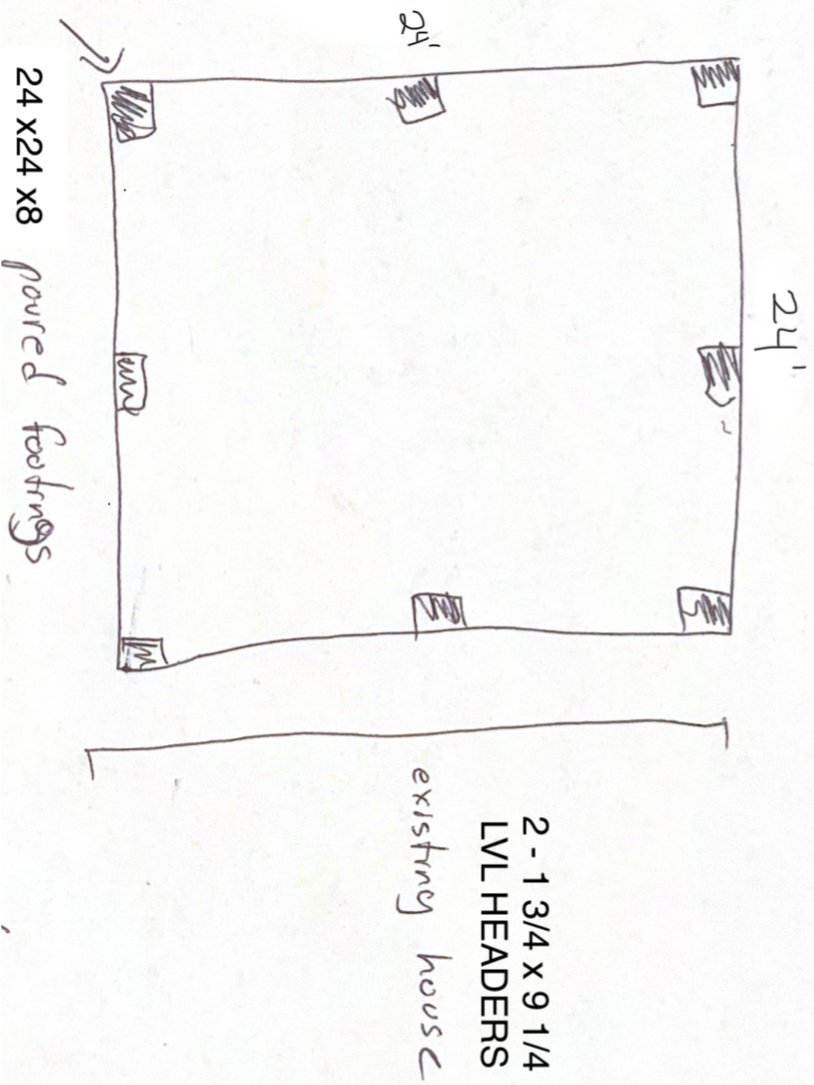

6x6 post will be anchored to concrete

A frame with 6/12 roof pitch
Engineered truss system

