

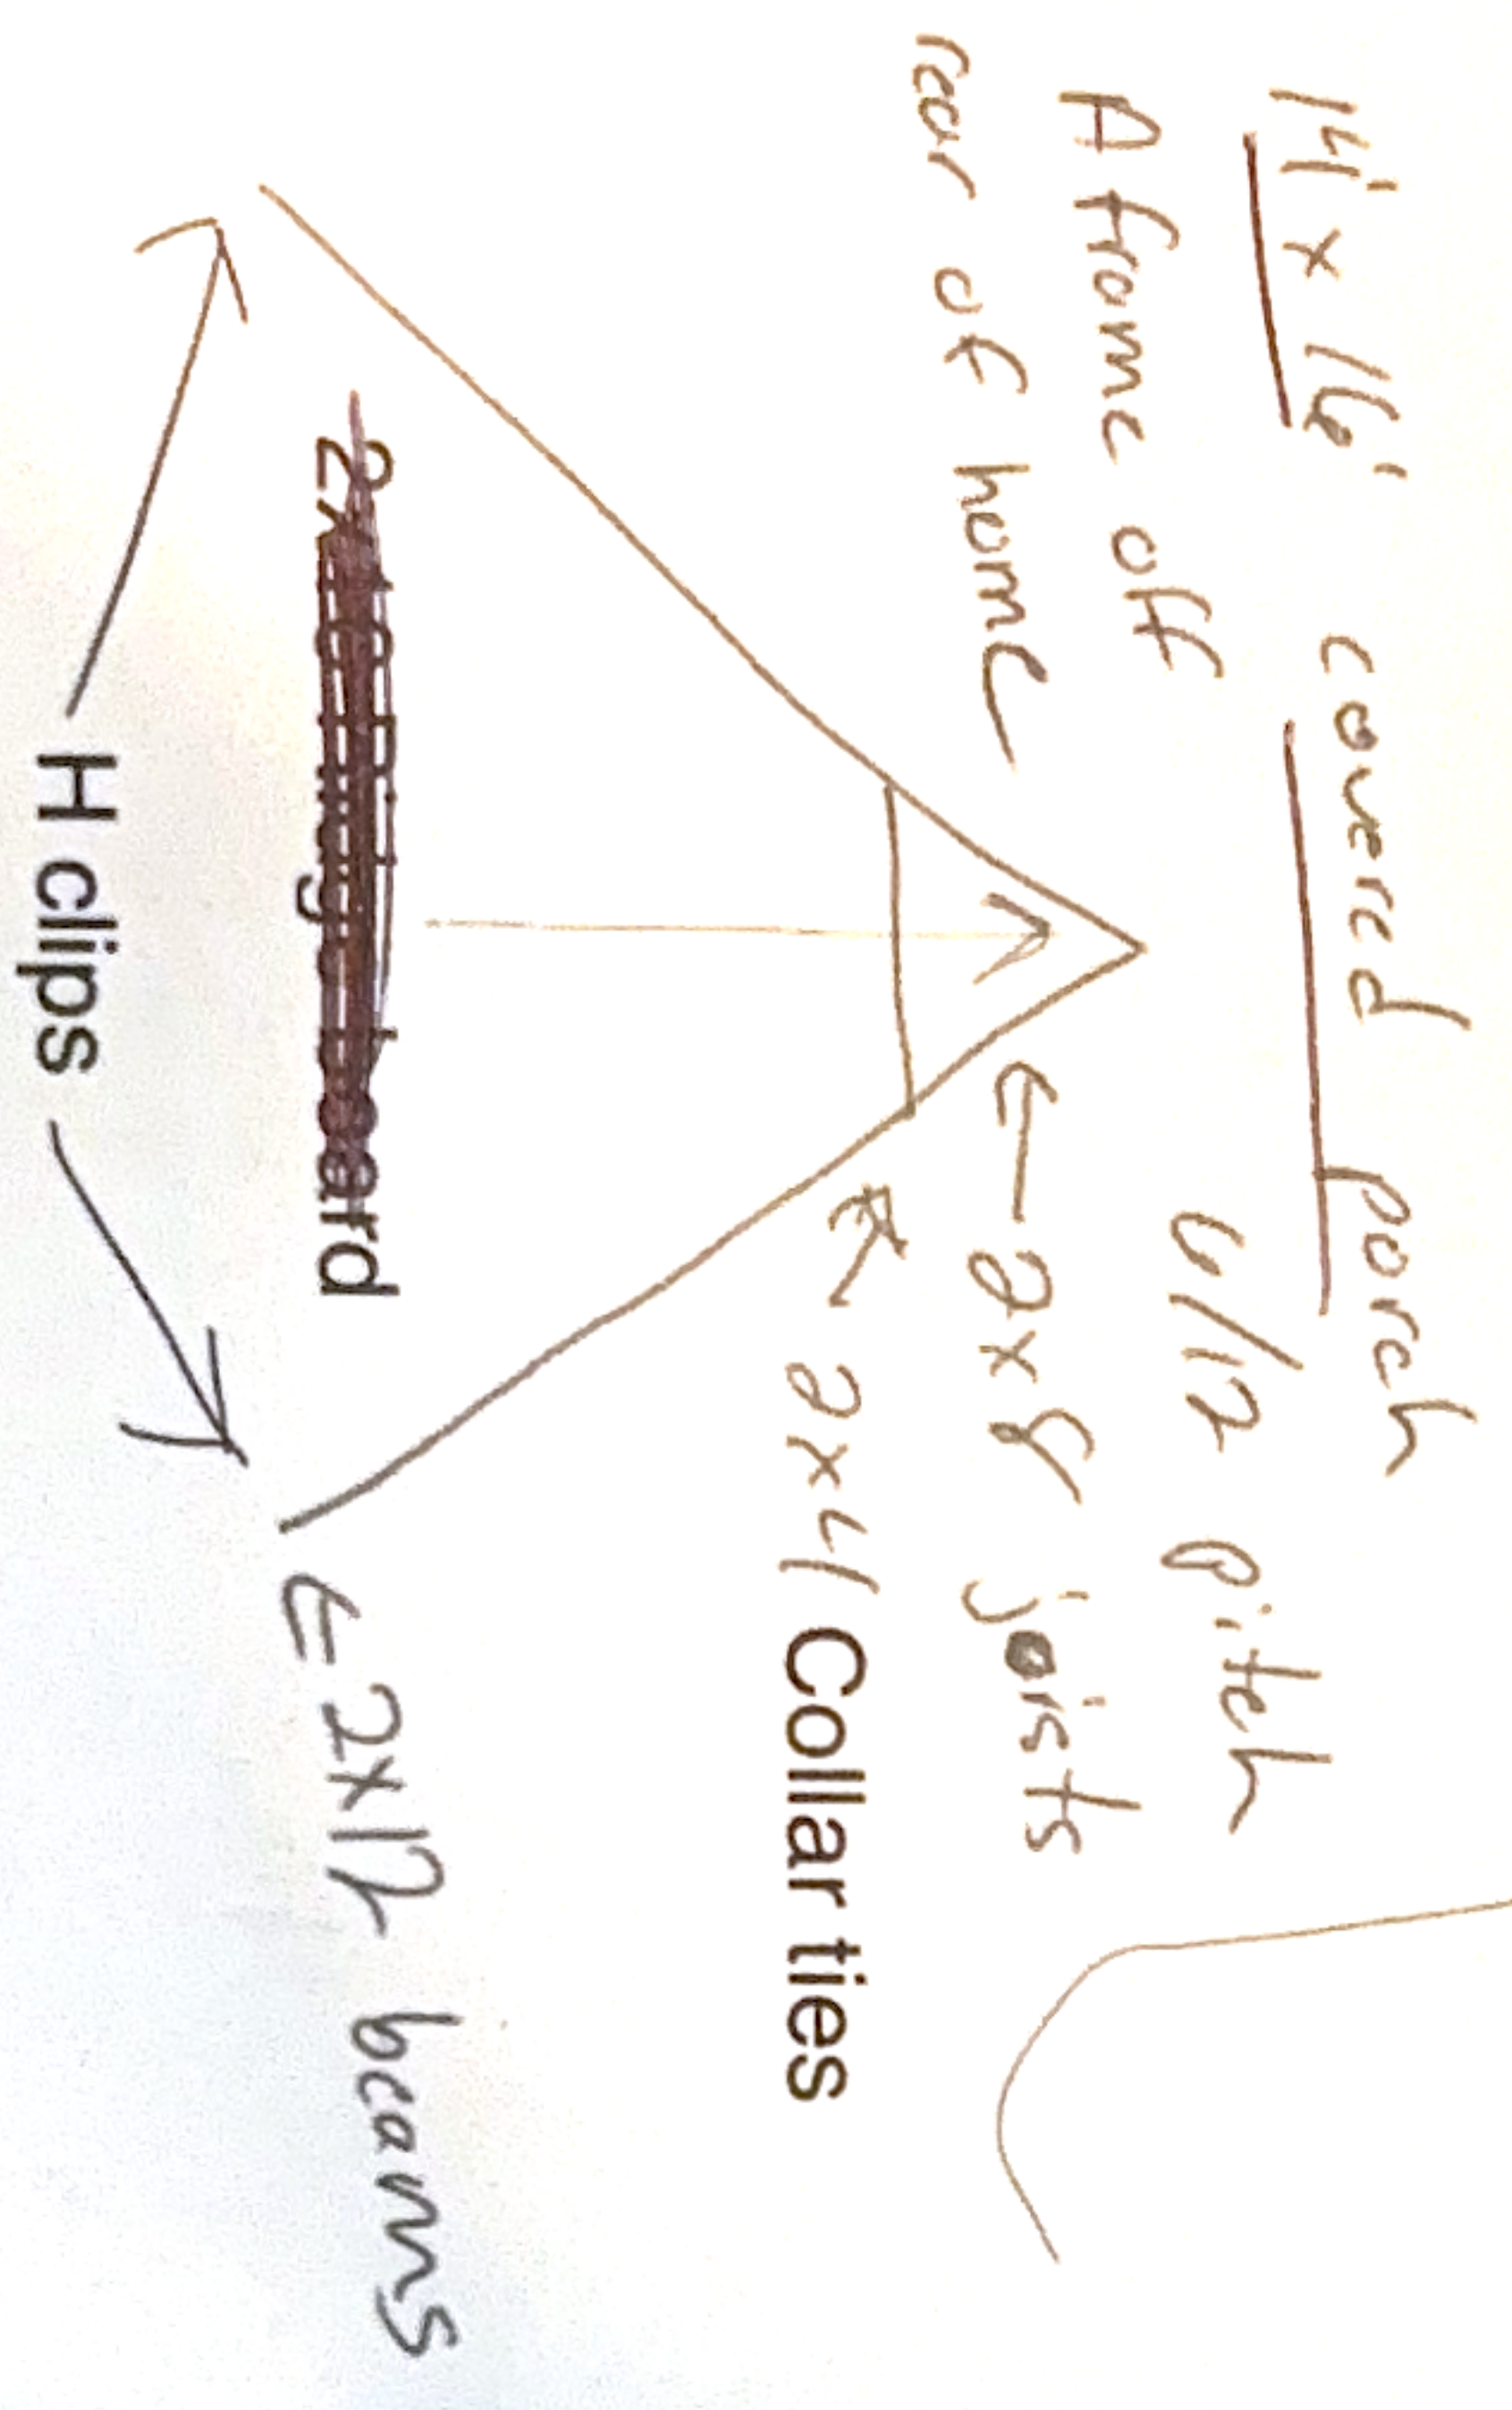


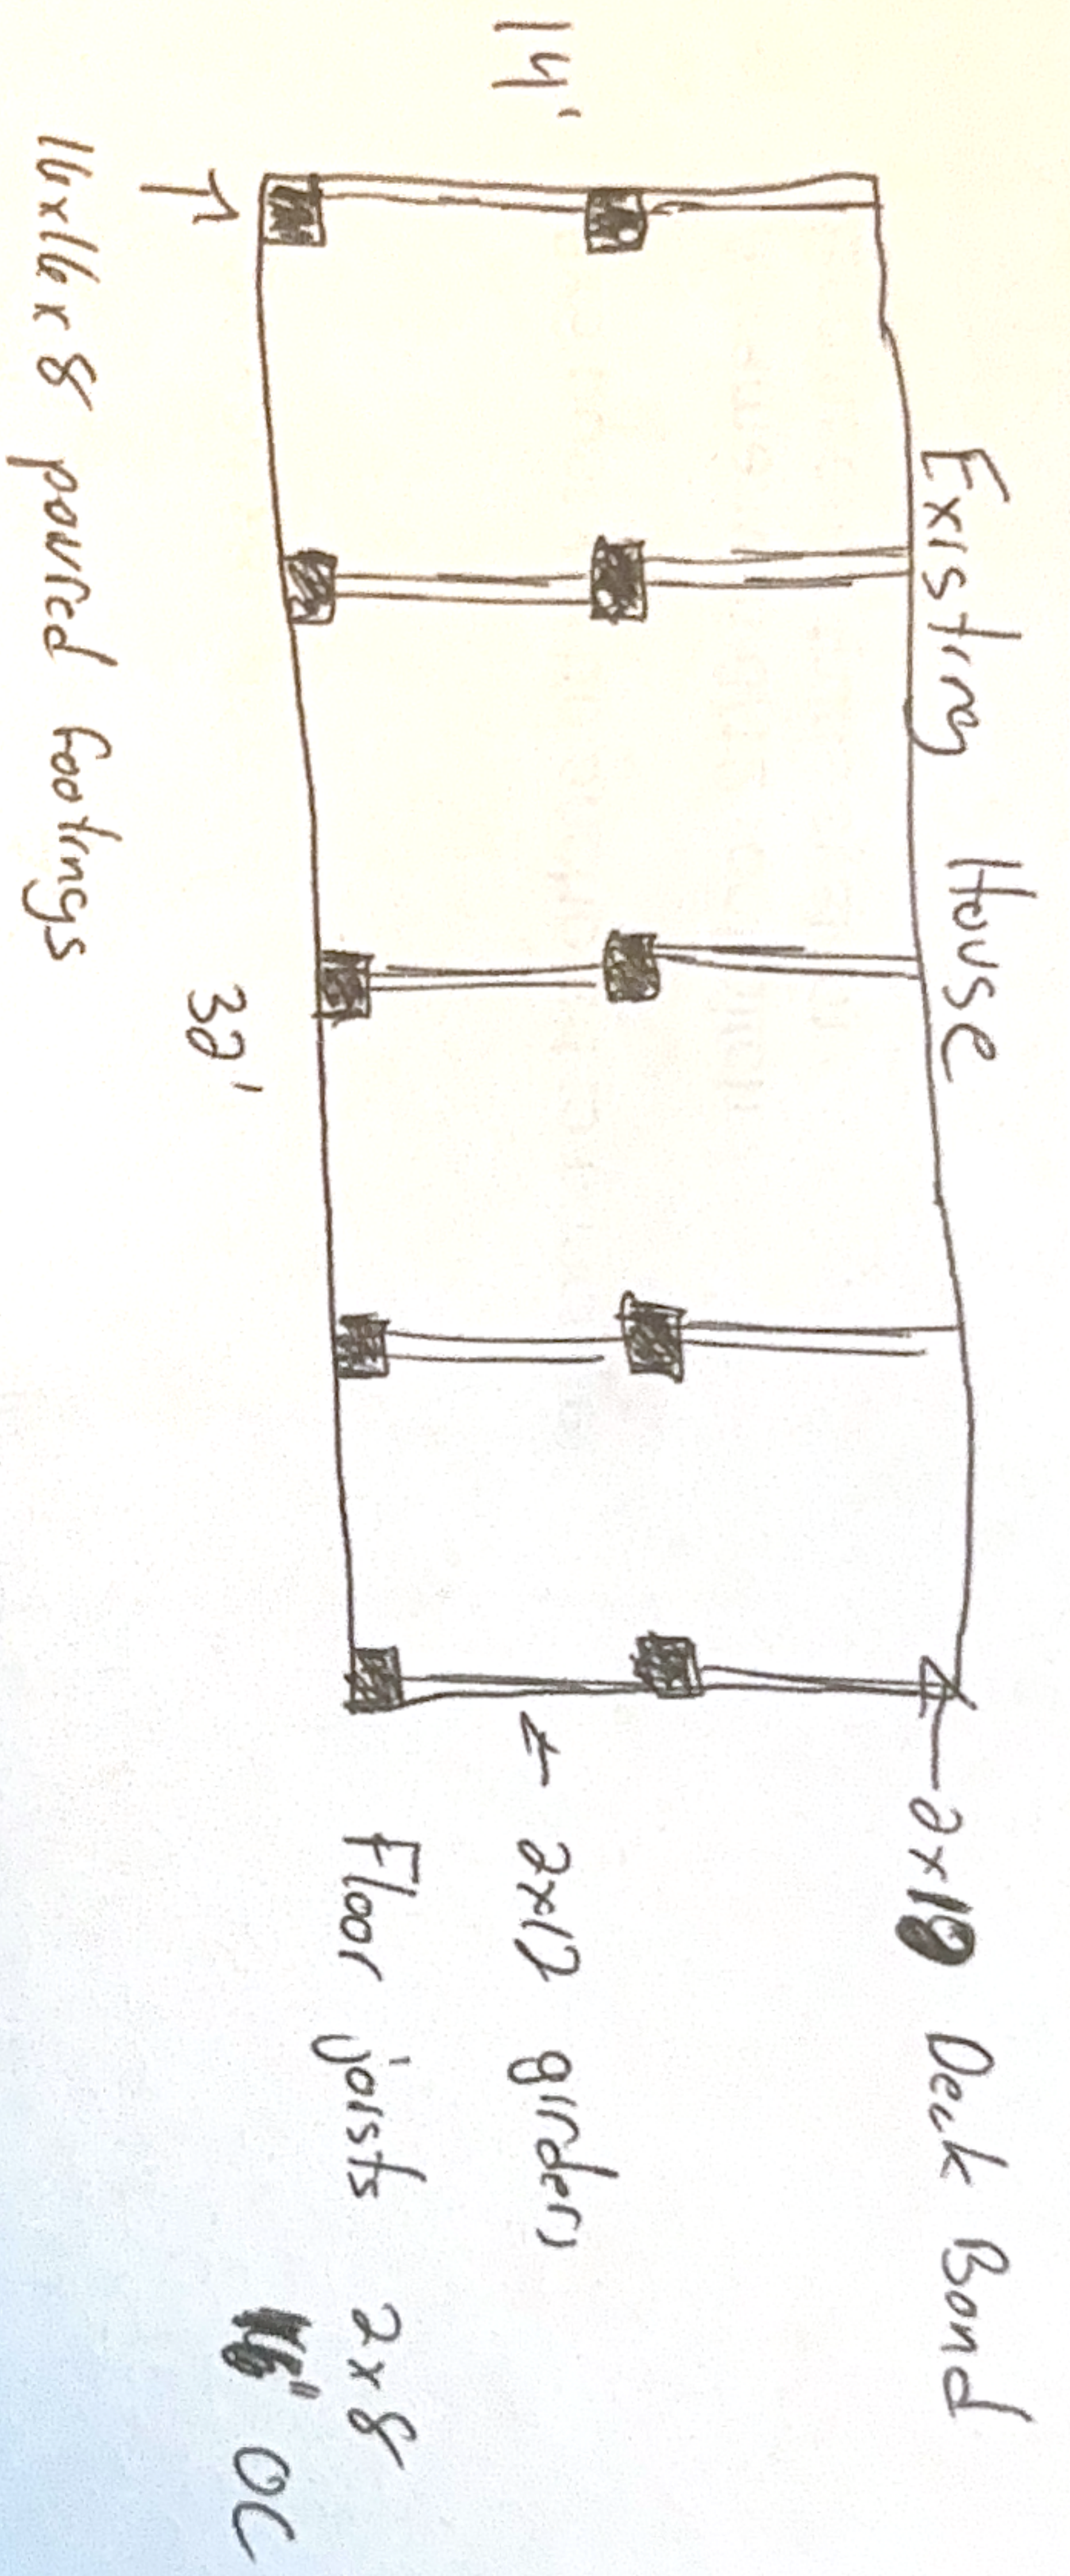

9 1/4" x 1 3/4" LVL Bridge Board
To be supported at both ends

- 14' x 32' Deck with 14' x 16' covered porch
- Vaulted ceiling
- Collar ties will be on every joist

24 x 24 Carport

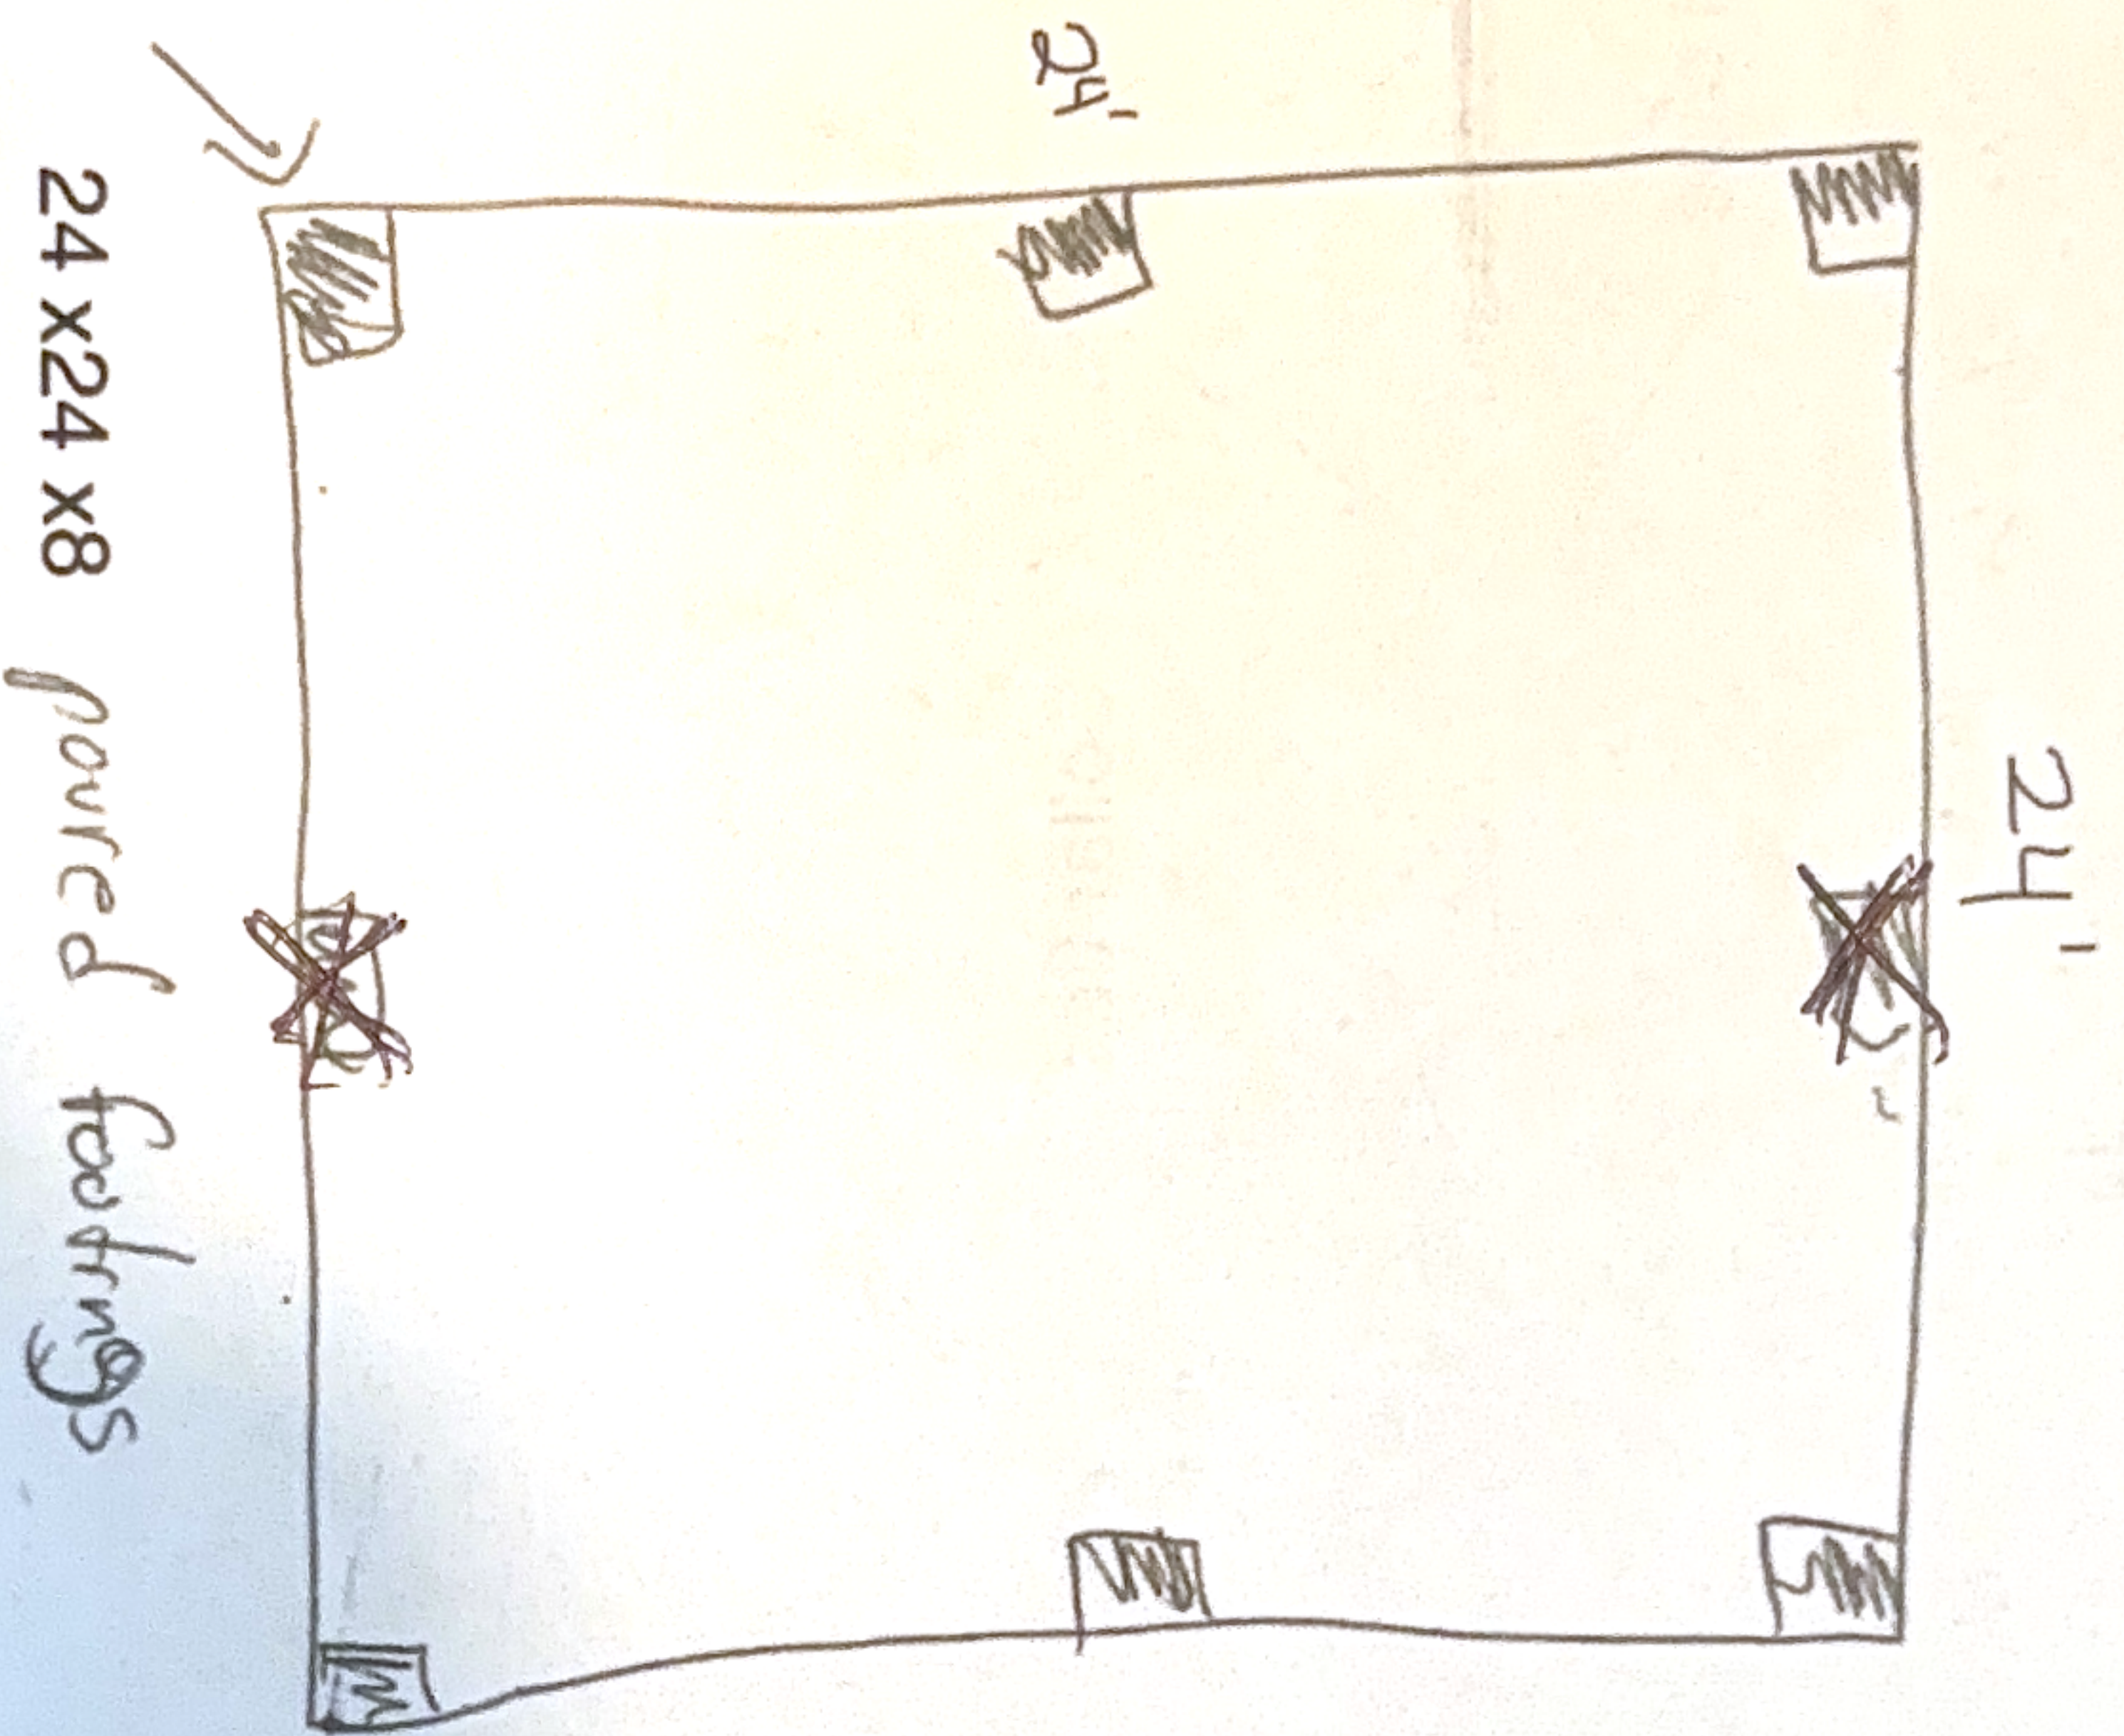

2 - 1 3/4 x 9 1/4
LVL HEADERS
existing house

6x6 post will be anchored to concrete
A frame with 6/12 roof pitch
Engineered truss system