


352 Bethel Church Road
Clover, SC 29710
704.913.3501
foundengrsvs@gmail.com

Client
Atlantic Foundation & Repair
P.O. Box 1450
Wendell, NC 27591
(919) 855-0855

Name
MR. ALEMANO MUNOZ

Project
12202201

Prepared by
TOM HOLLAND

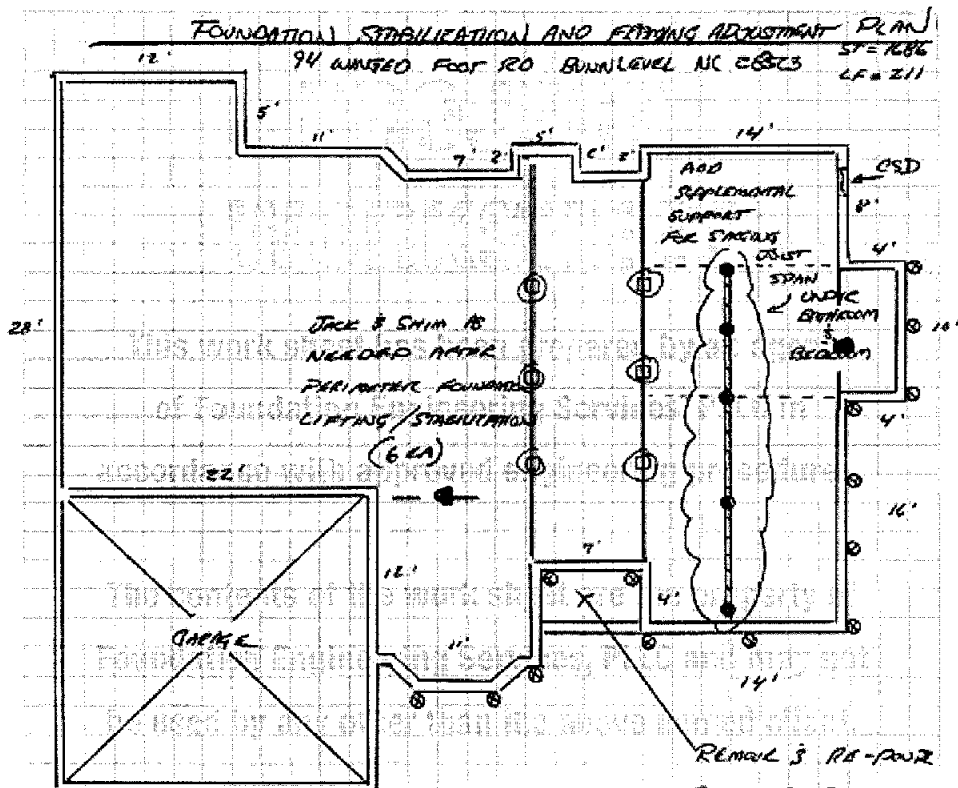

Material Specification
Scale: 1 square = 2'
Note location of D2 Drive

FRONT