
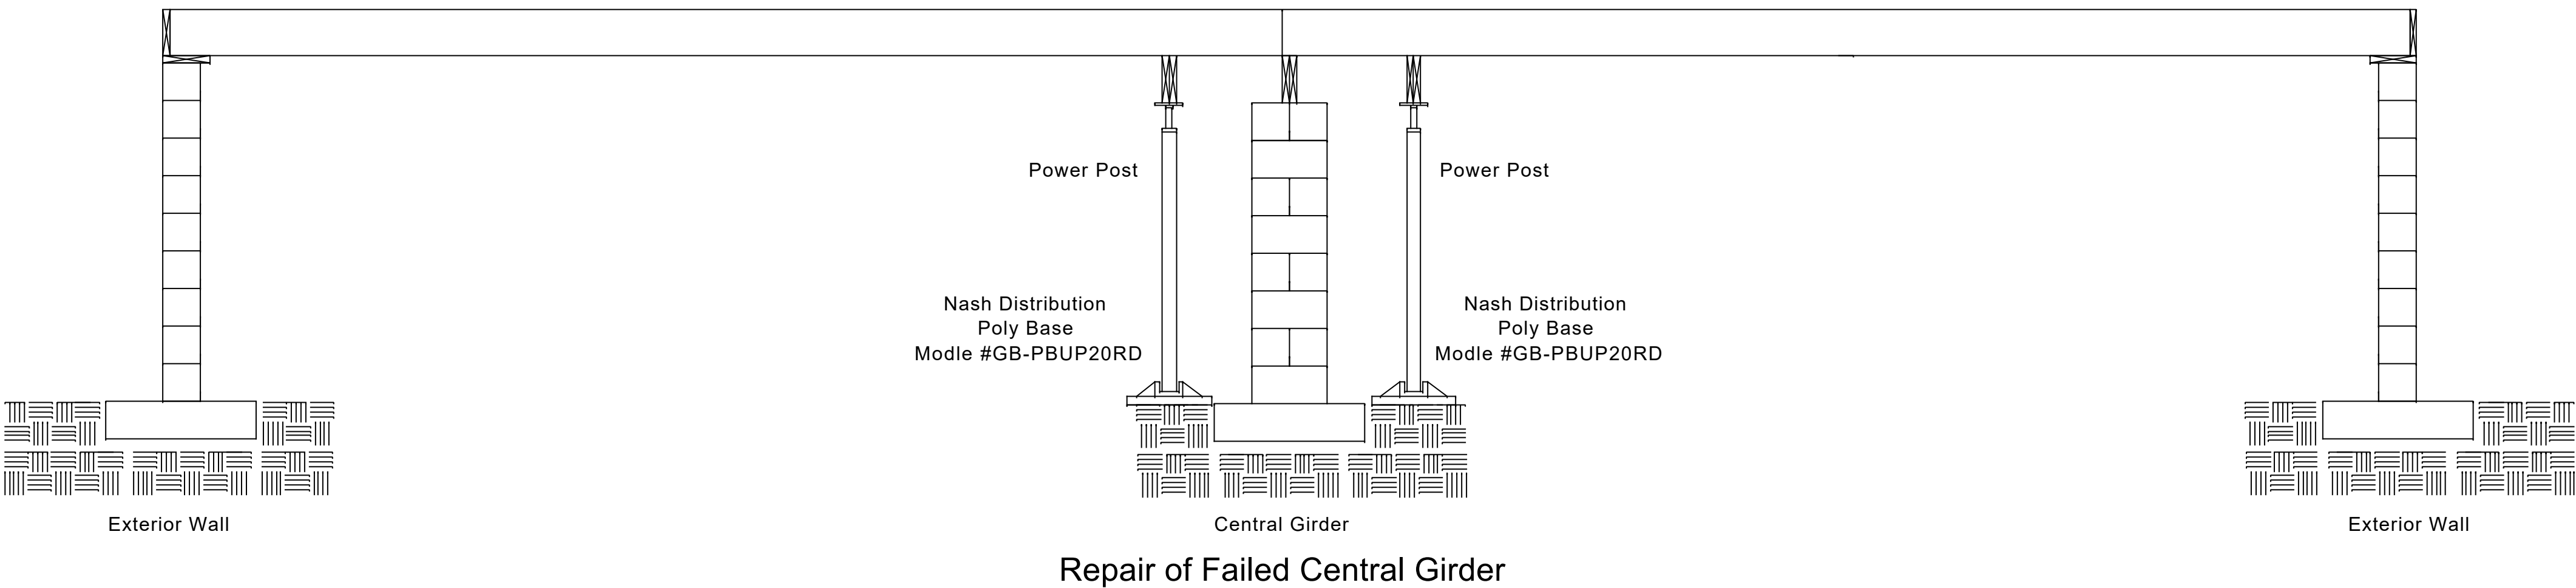
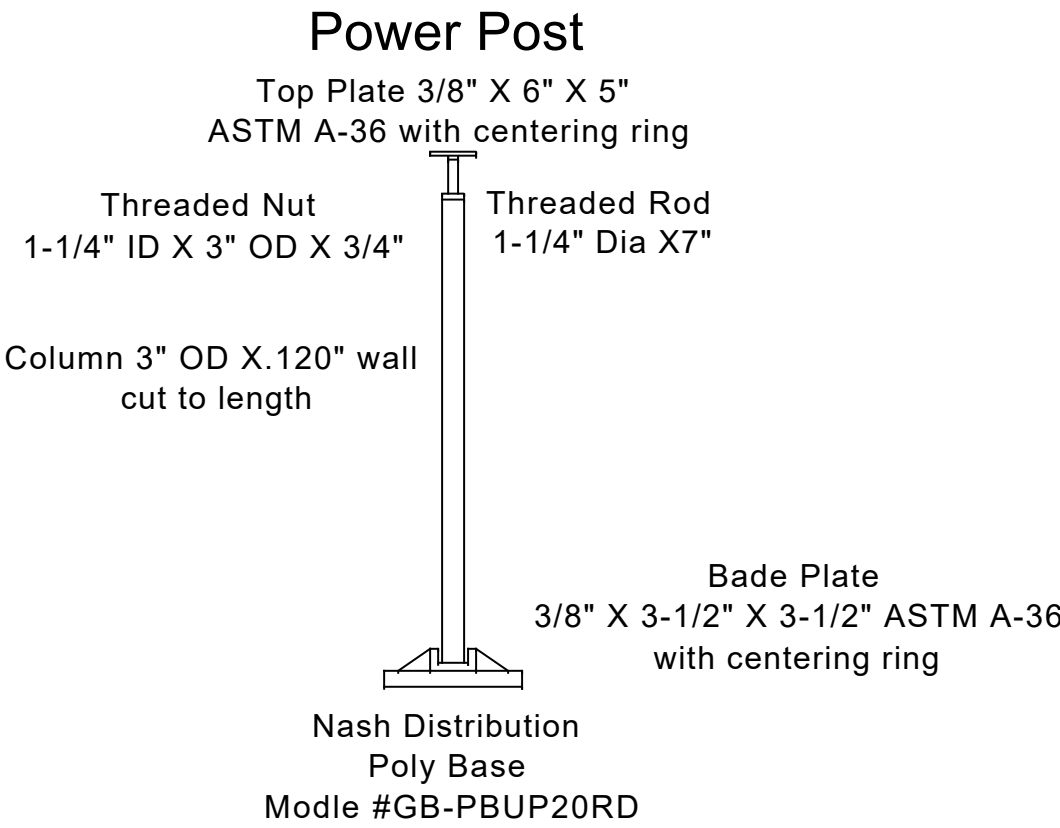


Maximum Girder Spans for Power Post with 18" Poly Base

Girder	Joist Length			
	12'	14'	16'	18'
2-2X10 SYP	7'-4"	6'-9"	6'-4"	6'-0"
2-2X12 SYP	8'-7"	8'-0"	7'-6"	7'-0"
3-2X10 SYP	9'-2"	8'-6"	7'-11"	6'-8"
3-2X12 SYP	10'-0"	8'-6"	7'-6"	6'-8"
2-2X10 SPF	5'-11"	5'-6"	5'-1"	4'-8"
2-2X12 SPF	6'-10"	6'-4"	5'-11"	5'-7"
3-2X10 SPF	8'-6"	7'-10"	7'-4"	6'-8"
3-2X12 SPF	9'-10"	8'-6"	7'-6"	6'-8"

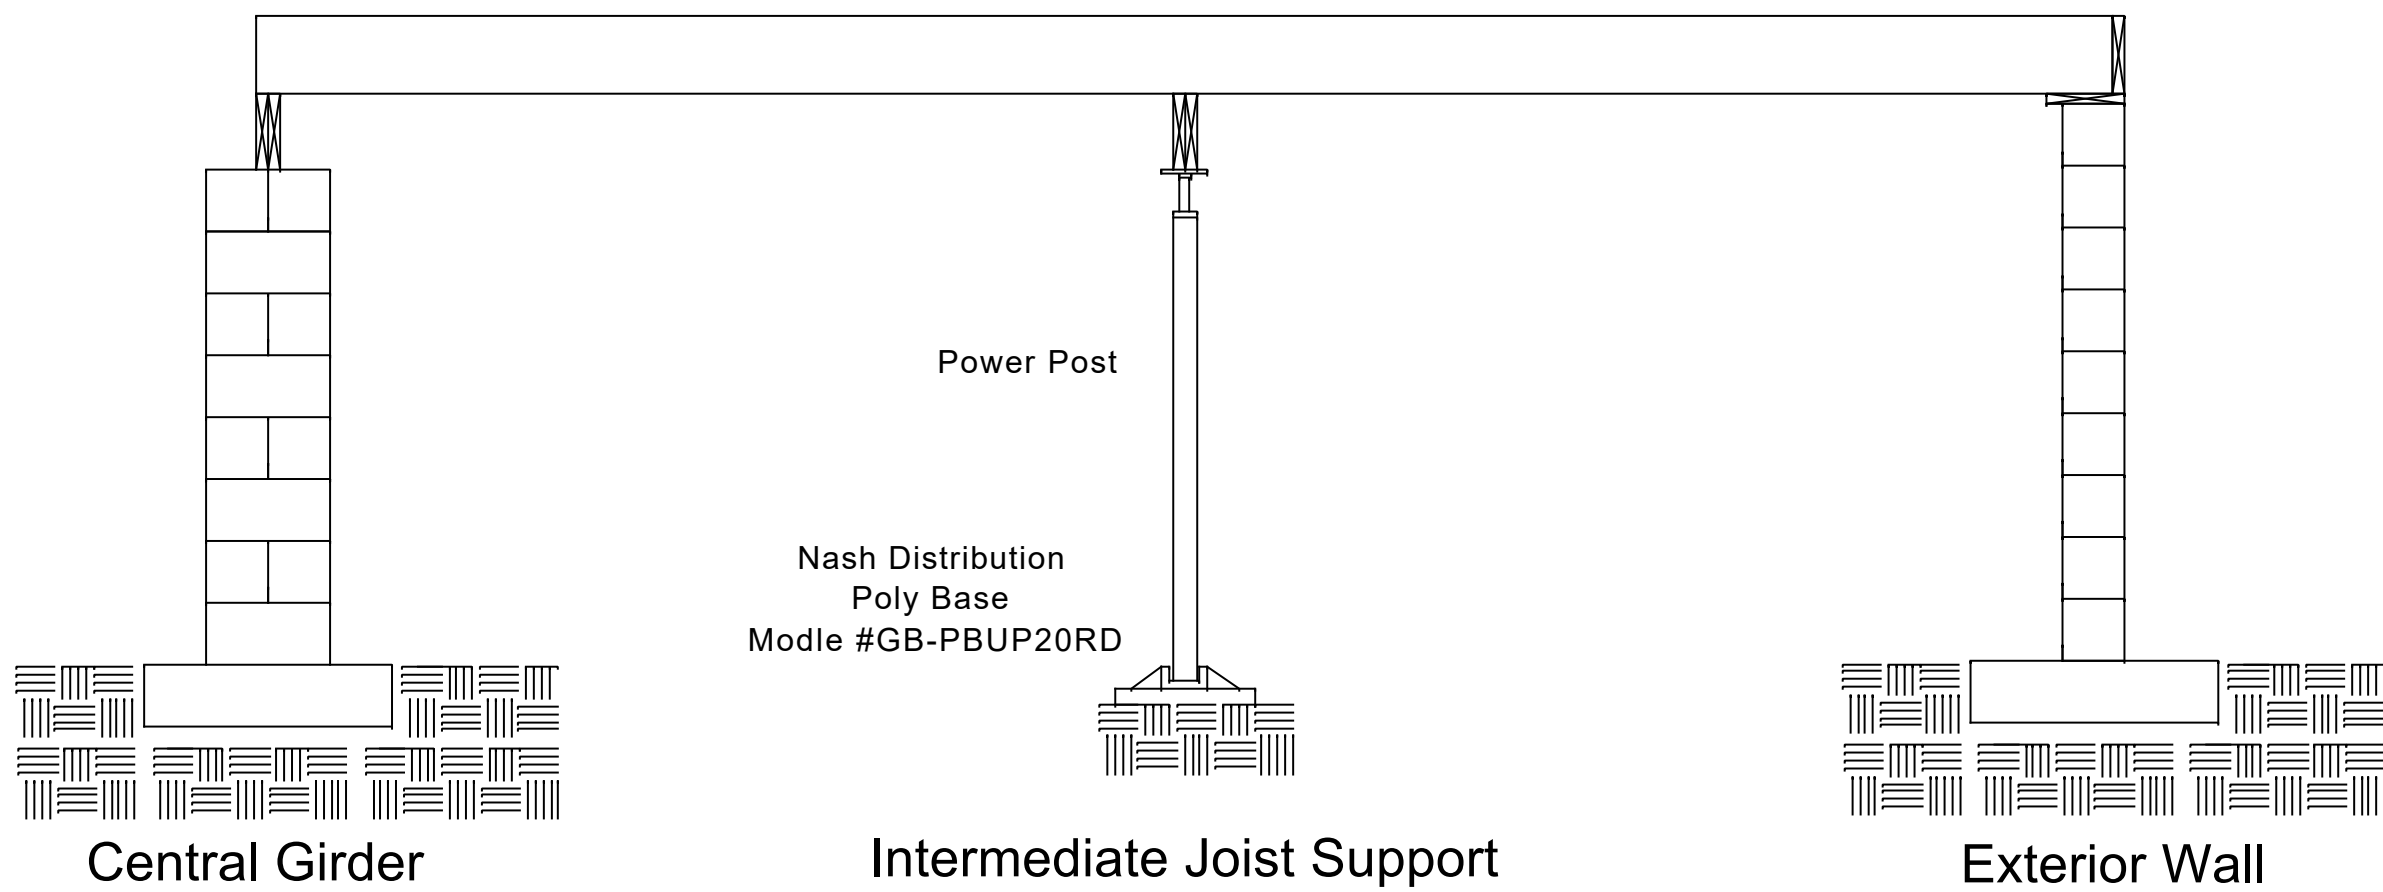

Foundation Engineering  
Services, PLLC  
352 Bethel Church Rd.  
Clover, SC 29710  
NC-P0984  
704-913-3501

Client:  
Atlantic Foundation  
& Repair, LLC  
P.O. Box 1450  
Wendell, NC 27591

Framing Repair Details  
with Nash Power Post  
and Poly Base

Sheet  
1 of 1

