


2" E 235.24'

25' SETBACK

43
ARE FEET
RES

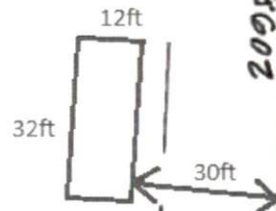

2095'

15.01'

134' TOTAL

5' PRIVATE SEPTIC



