


47 Eagle Crest Ct
Hillington NC

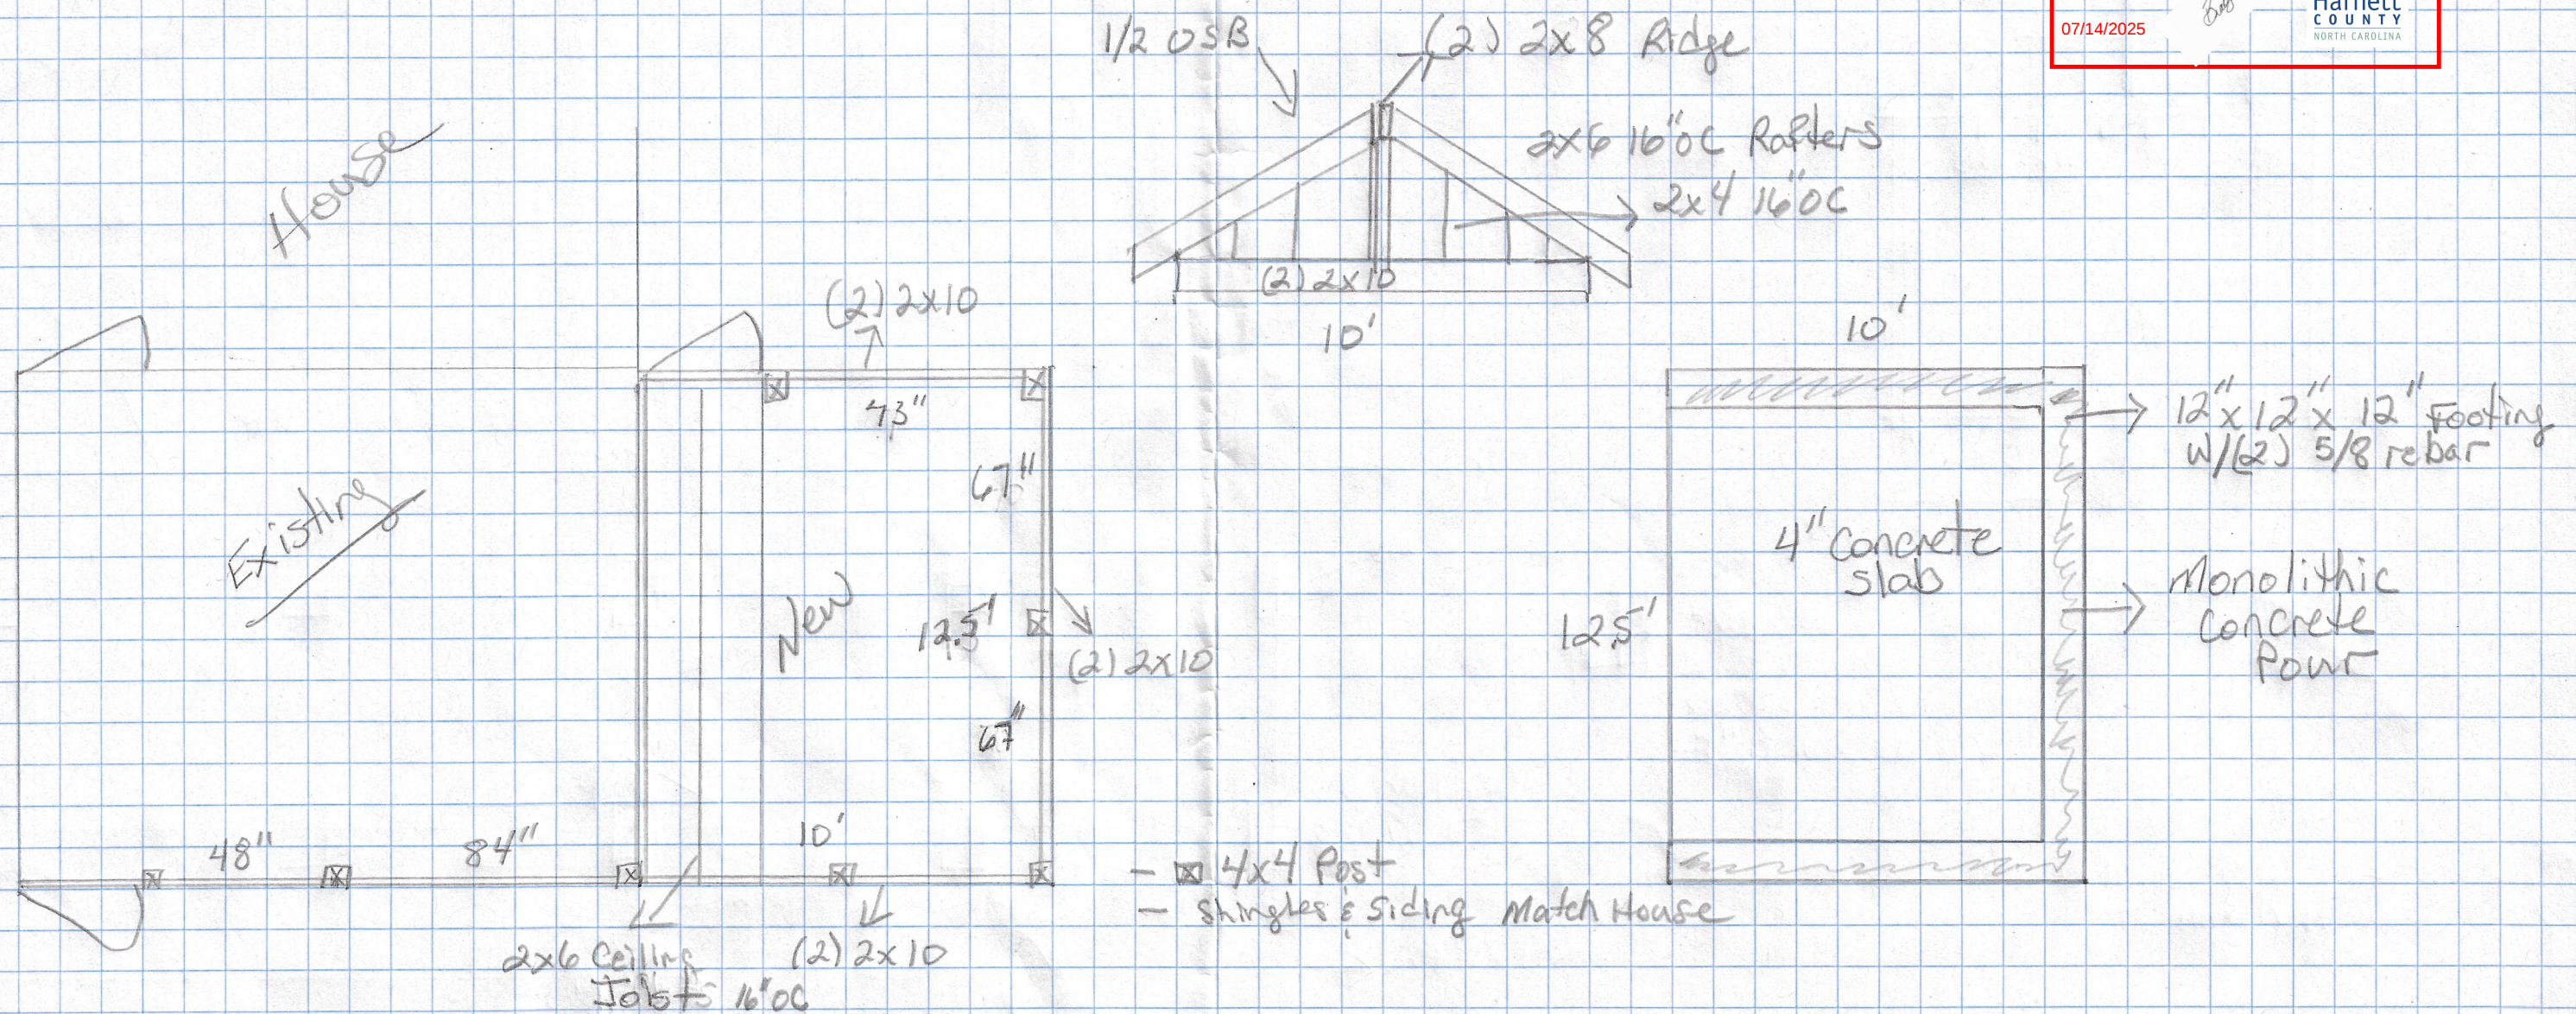

NOTICE TO CONTRACTOR
 All construction must comply with current NC Building Codes and is subject to field inspection and verification.

APPROVED

Unlimited building only review
 Permit holder responsible for full compliance with the code

Boyd

Harnett COUNTY
 NORTH CAROLINA

07/14/2025