
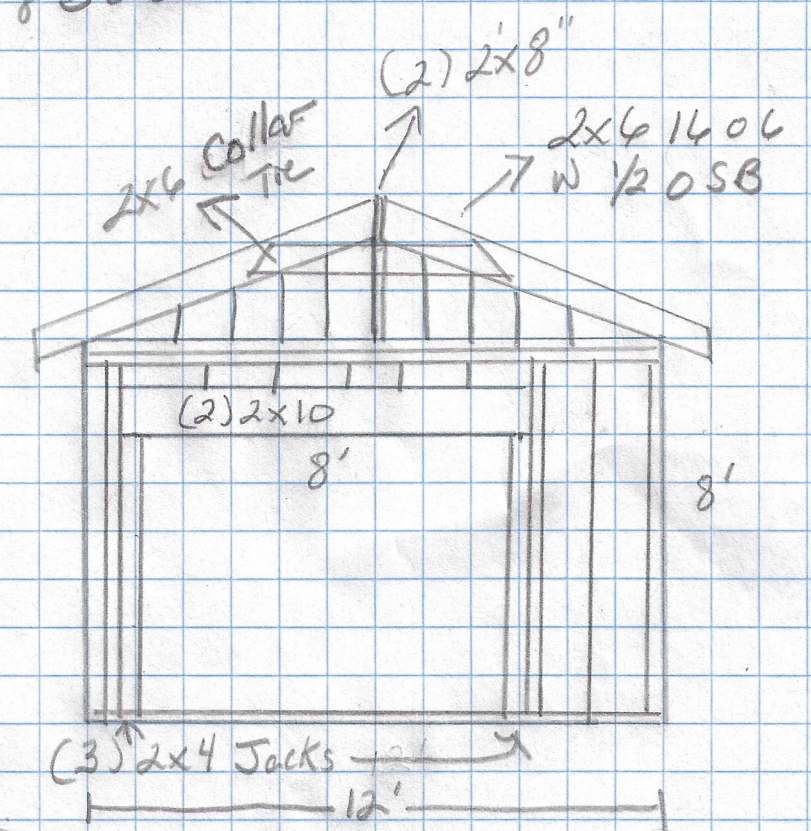
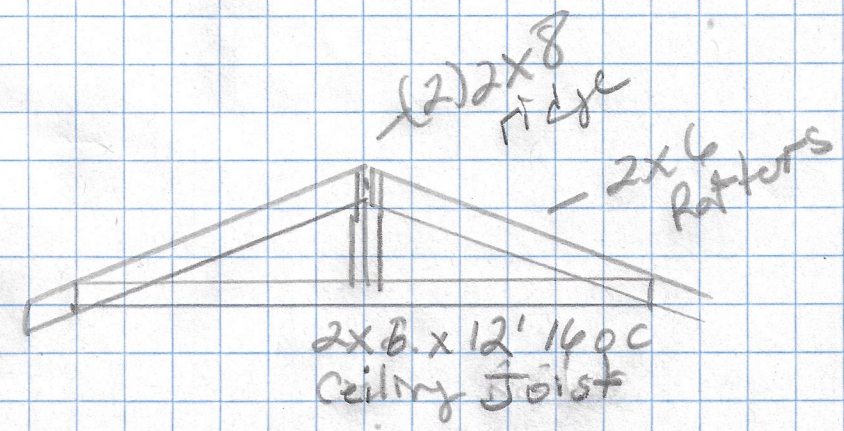
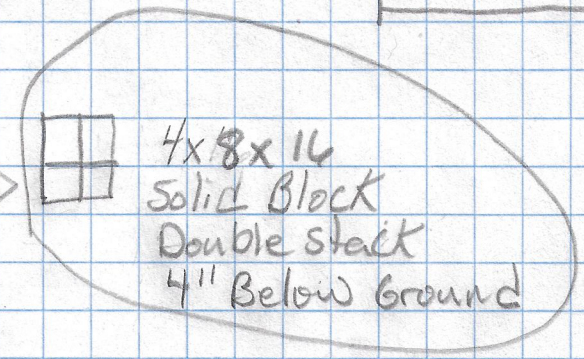
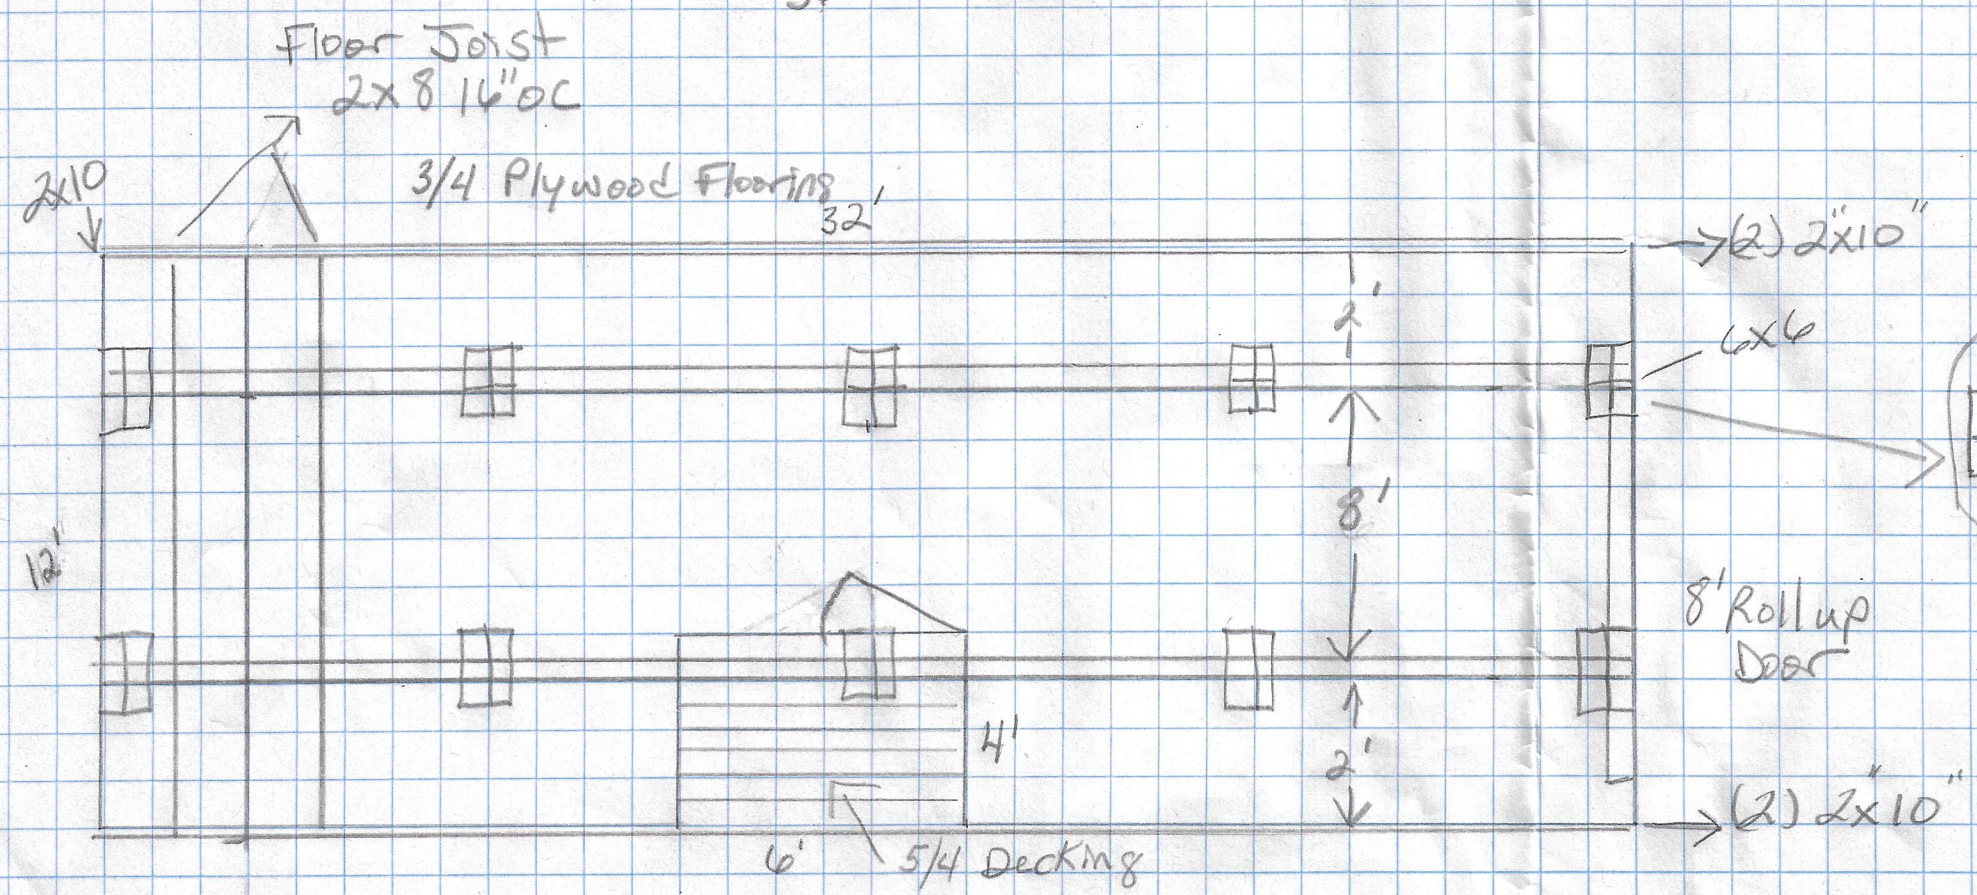


47 Eagle Crest Ct
Wilmington NC

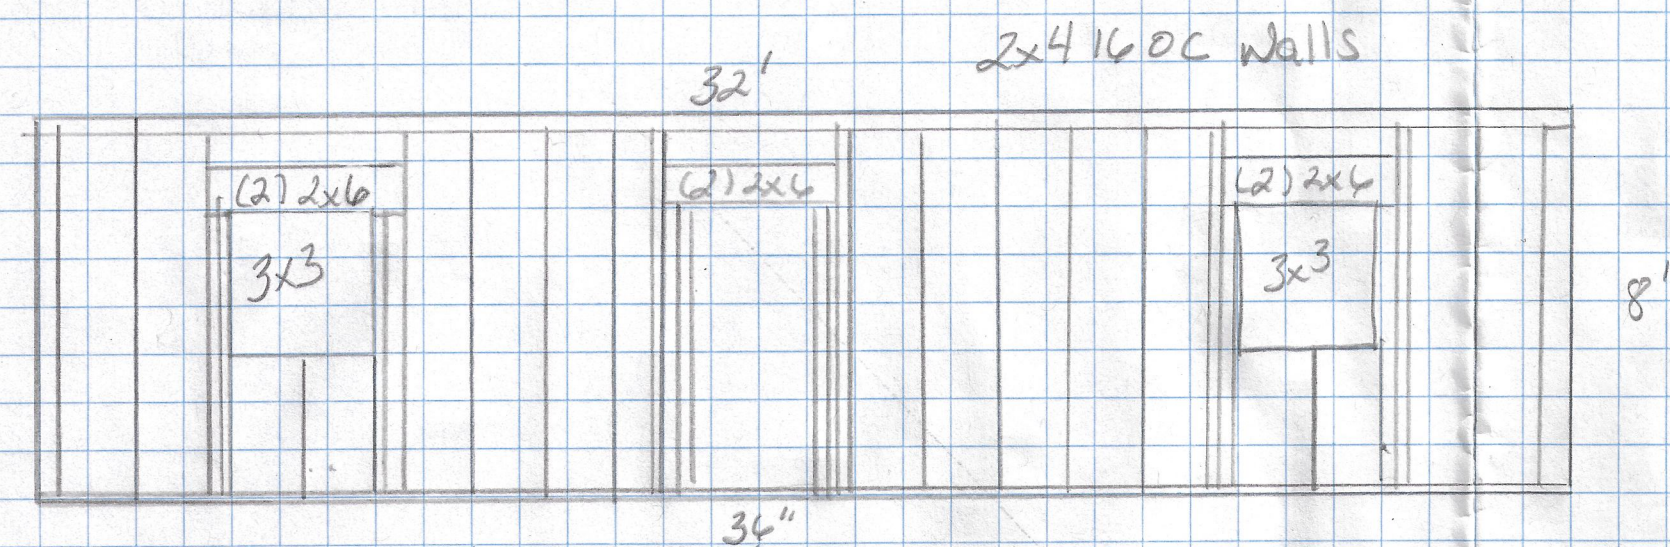

- Vinyl Siding & Shingles
To match House