

Curve	Radius	Length	Chord	Chord Bear.
C1	547.52'	119.67'	119.43'	N 36°06'39" W

RANDALL W. SMITH
D.B.2961, PG.988
M.B.2012, PG.134


Course	Bearing	Distance
L1	S 47°01'24" E	37.55'

LEGEND

NTS NOT TO SCALE
EIP EXISTING IRON PIPE
PP POWER POLE
W/M WATER METER
TB TELEPHONE BOX
IPS IRON PIPE SET
CP&L TRANSFORMER
CATV CABLE TV BOX
L POLE LIGHT POLE
OHPL OVERHEAD POWER LINE
F.E.S. FLARED END SECTION (PIPE)
RCP REINFORCED CONC. PIPE
B.O.C. BACK OF CURB
F.H. FIRE HYDRANT
C/O SEWER CLEAN OUT
EIS EXISTING IRON STAKE
M.H. MANHOLE
ECM EXISTING CONCRETE MONUMENT
P.K. PARKER KALON NAIL

85
SHARON LOUISA LAKE
M.B.2002, PG.355
DB. 3472, PG. 559


87
IRENE LAPLANTE
M.B.2002, PG.357
DB. 1685, PG. 572

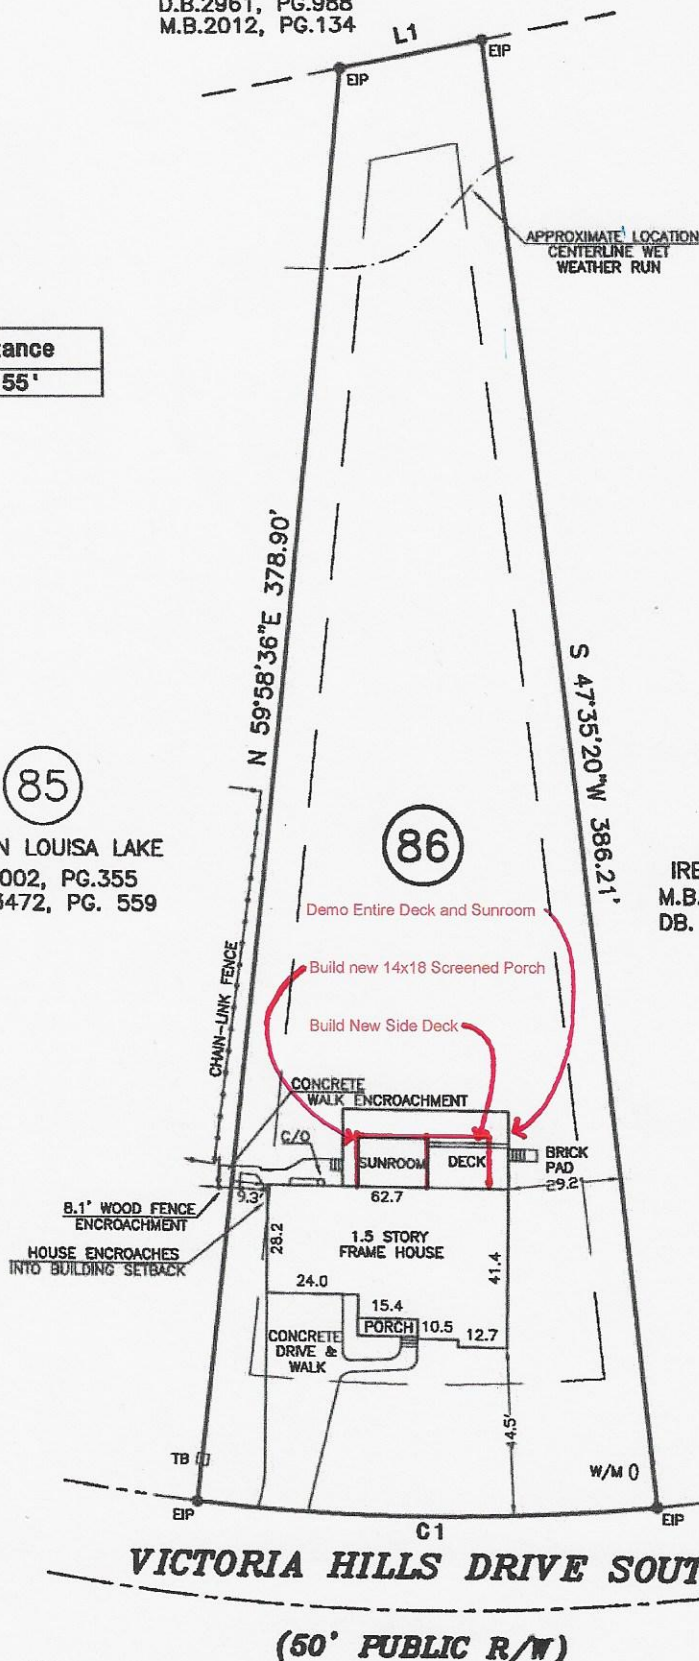

(REF: PLAT NORTH
M.B.2002, PG.355)


NOTE: SHOWN IS LOT 86 OF
VICTORIA HILLS S/D - PHASE 4
REF: M.B.2002, PG.355
DB. 2077, PG.523

AREA = 0.688 ACRES
447 VICTORIA HILLS DRIVE SOUTH

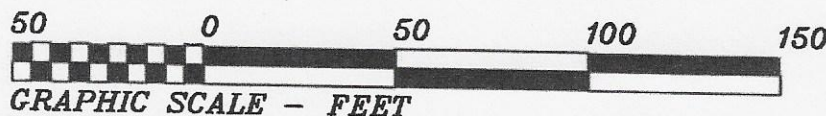

THIS IS TO CERTIFY THAT THIS MAP WAS
PREPARED FROM AN ACTUAL SURVEY OF THE
PREMISES, MADE UNDER MY SUPERVISION, AND
THAT THERE ARE NOT ANY ENCROACHMENTS,
EXCEPT AS NOTED TO THE BEST OF MY KNOWLEDGE.
THAT THE RATIO OF PRECISION AS CALCULATED BY
LATITUDES AND DEPARTURES IS 1:10,000.
THIS MAP WAS PREPARED FOR TITLE COMPANY USE
AND IS NOT INTENDED FOR RECORDATION OR
CONVEYANCES WITHOUT WRITTEN AUTHORIZATION
OF THE SURVEYOR AND OTHER APPROPRIATE OFFICIALS.

PROFESSIONAL LAND SURVEYOR
L-3247

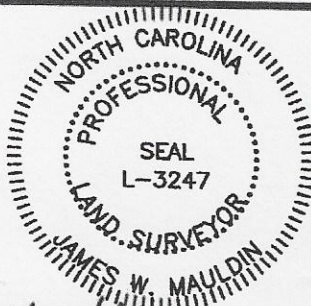

SURVEY FOR:

MICHAEL A. BRIDGERS
KIMBERLY R. BRIDGERS

HECTOR'S CREEK TWSP., HARNETT CO., N.C.
SCALE 1" = 50' DECEMBER 3, 2018

MAULDIN - WATKINS SURVEYING, P.A.
P.O. BOX 444 / 1301 W. BROAD ST.
FUQUAY VARINA, NORTH CAROLINA 27526
(919) 552-9326