


**RESIDENTIAL STRUCTURES, P.C.**  
3410 N. Davidson St.  
Charlotte, N.C. 28203  
Seal For Structural Only

## ROOF TRUSS LAYOUT

SCALE: 3/16" = 1'

Hangers	
●	##) #####
■	##) #####
▲	##) #####
⊕	##) #####
⊗	##) #####
△	##) #####
50) RT7A	

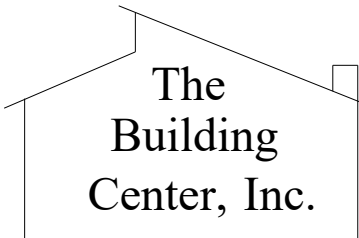

THE BUILDING CENTER, INC.

2591 Jenkins Dairy Rd  
PH. (704) 824-8182  
FAX. (704) 824-2232

Client: **True Homes**

Notes:

Job Desc: **LUCAS TH - 1340**

Site Information:  
**Lot 9 - BCTH**

Salesman: **NA** Date: **07/01/2025**

Drafter: **PG/VP** Job #: **25063093R**

**THIS IS A TRUSS PLACEMENT DIAGRAM ONLY.** These trusses are designed as individual building components to be incorporated into the building design at the specification of the building designer. See individual design sheets for each truss design identified on the placement drawing. The building designer is responsible for temporary and permanent bracing of the roof and floor system and for the overall structure. The design of the truss support structure including headers, beams, walls, and columns is the responsibility of the building designer. For general guidance regarding bracing, consult "Bracing of Wood Trusses" available from the Truss Plate Institute, 583 D'Onofrio Drive, Madison, WI 53179.

**SHOP DRAWING APPROVAL**  
THIS LAYOUT IS THE SOLE SOURCE FOR FABRICATION OF TRUSSES AND VOIDS ALL PREVIOUS ARCHITECTURAL OR OTHER TRUSS LAYOUTS. REVIEW AND APPROVAL OF THIS LAYOUT MUST BE RECEIVED BEFORE ANY TRUSSES WILL BE BUILT. VERIFY ALL CONDITIONS TO INSURE AGAINST CHANGES THAT WILL RESULT IN EXTRA CHARGES TO YOU.

REVIEWED BY: \_\_\_\_\_ APPROVED BY: \_\_\_\_\_ DATE: \_\_\_\_\_