



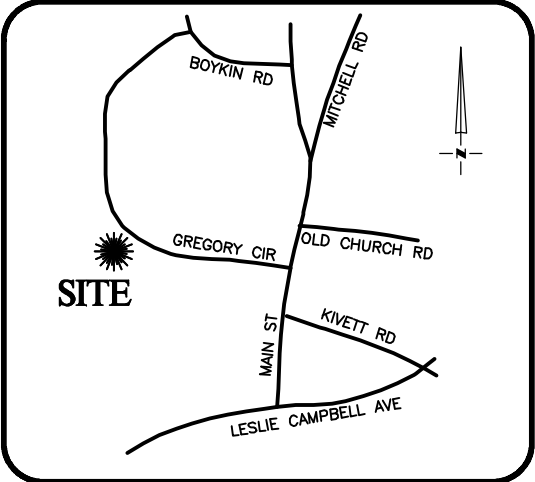


VICINITY MAP
Not To Scale

SETBACKS: (PB 2023 PG 618)

FRONT - 35'
SIDE - 10'
REAR - 25'
CORNER SIDE - 20'

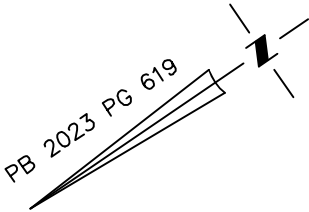


SOD/SEEDING	
TYPE	S.F.
SOD	3,981
SEED & STRAW	0

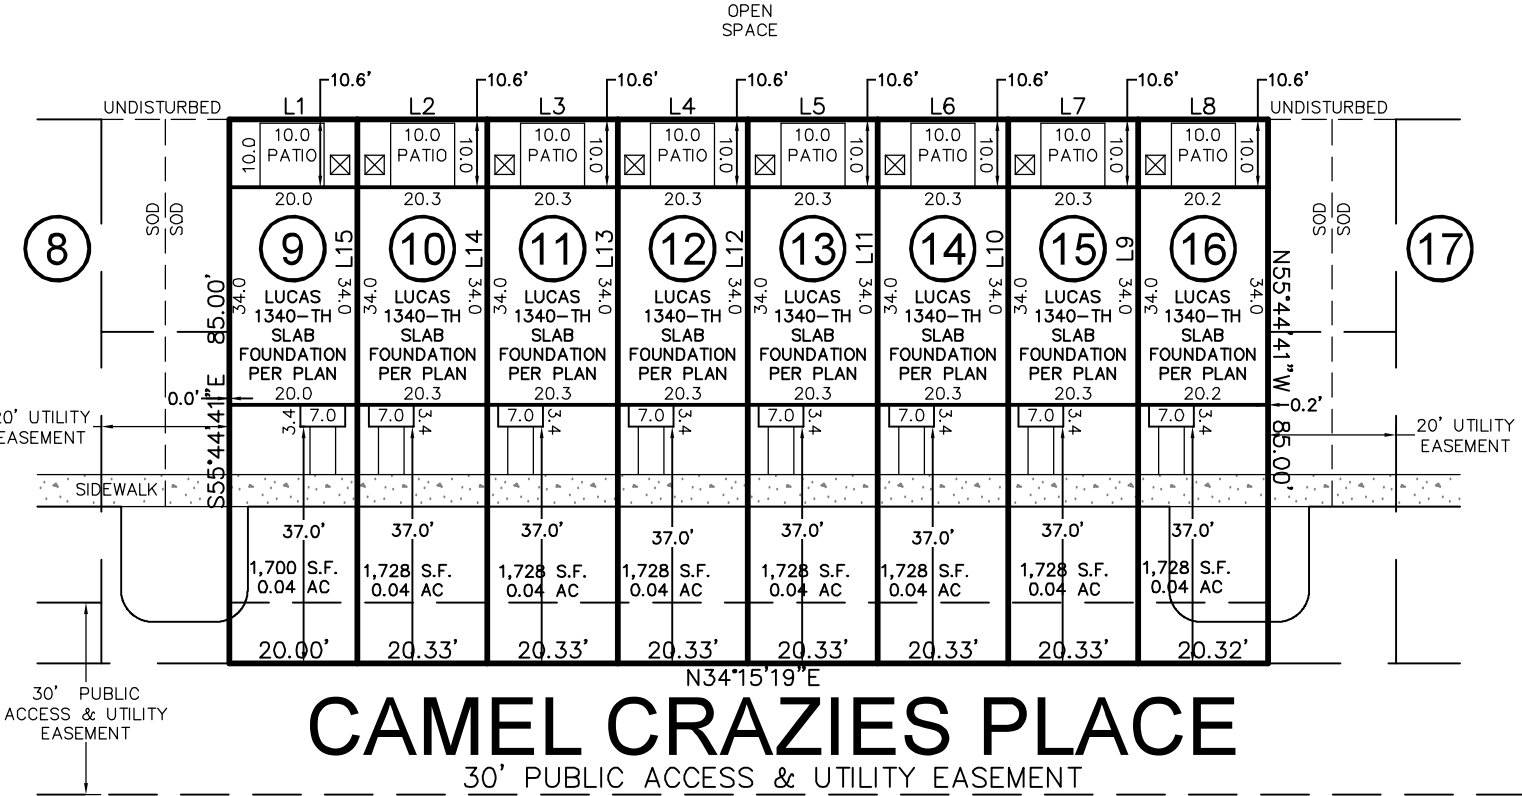

THIS DRAWING DOES NOT
REFLECT AS-BUILT INFORMATION

PRELIMINARY PLAT
NOT FOR RECORDATION, CONVEYANCES, OR SALES.

THIS PROPERTY MAY BE SUBJECT TO ANY AND ALL
APPLICABLE DEED RESTRICTIONS, EASEMENTS,
RIGHT-OF-WAY, UTILITIES AND RESTRICTIVE
COVENANTS WHICH MAY BE OF RECORD OR IMPLIED

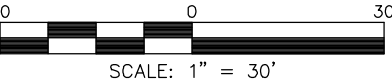

**RESIDENTIAL
LAND SERVICES, PLLC.**

1917 Evans Road
Cary, North Carolina 27513
Phone (919) 378-9316
Firm License # P-0873

HOUSE LOCATION PLOT PLAN

FOR
#268, #264, #260, #256, #252, #248, #244, & #240 CAMEL CRAZIES PLACE
LOTS 9-16, BUIES CREEK TOWNHOMES
Neills Creek Township, Harnett County, North Carolina
PROPERTY OF: TRUE HOMES
MAP BOOK 2023 PAGE 618-620 DEED REFERENCE _____

DRAWN: JLS SURVEYED: N/A CHECKED: DMR DATE: JUNE 30, 2025

LINE	BEARING	DISTANCE
L1	S34°15'19"W	20.00'
L2	S34°15'19"W	20.33'
L3	S34°15'19"W	20.33'
L4	S34°15'19"W	20.33'
L5	S34°15'19"W	20.33'
L6	S34°15'19"W	20.33'
L7	S34°15'19"W	20.33'
L8	S34°15'19"W	20.32'
L9	N55°44'41"W	85.00'
L10	N55°44'41"W	85.00'
L11	N55°44'41"W	85.00'
L12	N55°44'41"W	85.00'
L13	N55°44'41"W	85.00'
L14	N55°44'41"W	85.00'
L15	N55°44'41"W	85.00'

*PUBLIC WALKS
ALREADY POURED, NOT
COUNTED IN TOTAL

IMPERVIOUS SURFACE AREA	
DESCRIPTION	AREA (S.F.)
LOT AREA TO SIDEWALK	11,638
BUILDING w/PORCHES	5,705
DRIVE TO R/W @ 4"	0
DRIVE APRON @ 6"	0
PATIOS	800
4' LEAD WALKS	240
PUBLIC WALK*	0
TOTAL PROPOSED	6,745
% IMPERVIOUS AREA	=58.0%