


Decking

4"x4" Rail Post

Upper Deck 44"
above Grade

Lower Deck
40" above Grade

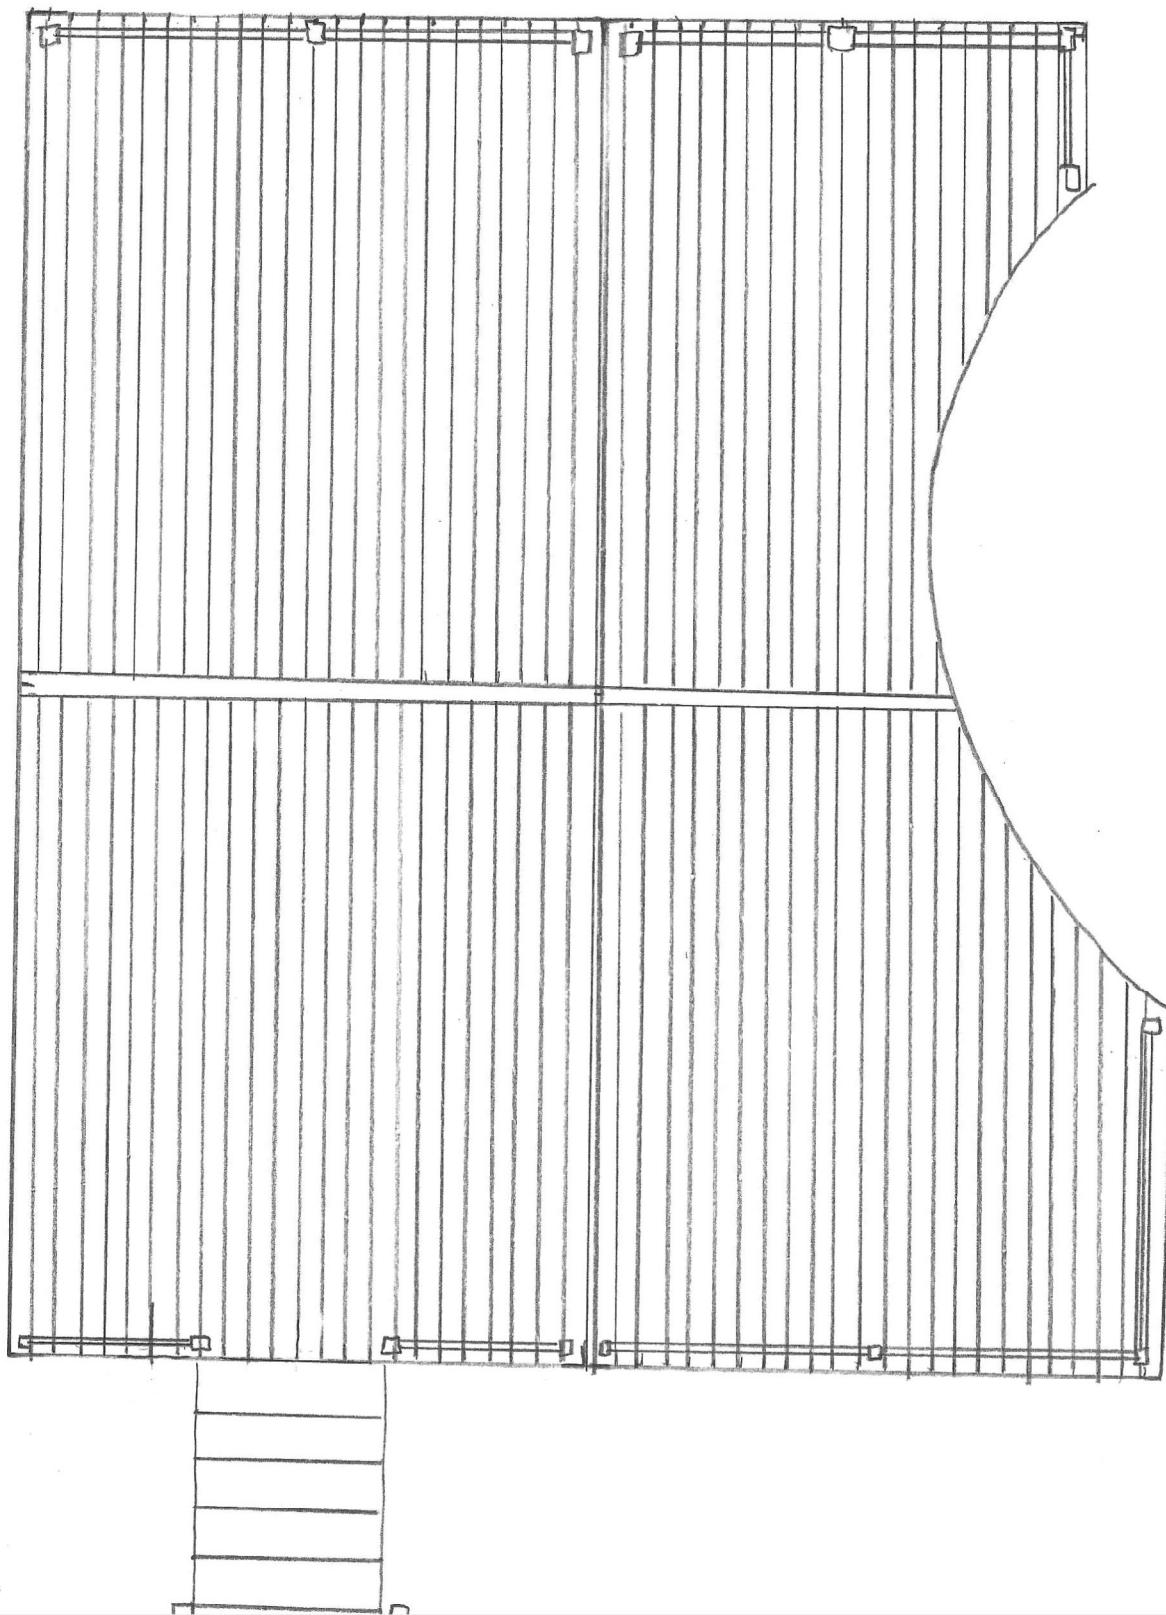

Substructure

house

2x10 Joists
2x10 Girder
2x10 Ledger
16 O.C. Joists

□ = 8" Thick
16"x16"
Dry Stack
Precast

6x6 Deck Post

