

SITE PLAN APPROVAL

DISTRICT _____

#BEDROOMS _____

12x20 shed 14ft from right
15ft from rear


27ft from septic

**Minimum Building
Setback Requirements
Zoned: RA-30**

FRONT: 35' from R/W
REAR: 25'
SIDE: 10'
CORNER LOT SIDE: 20'



Map North
Map Number 2006-1024

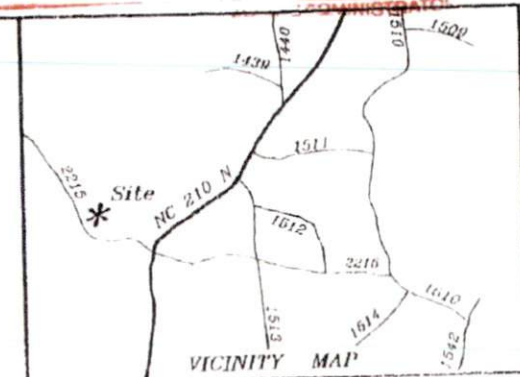


130 Farrah Shea Way
Brian-Keith Meadow Subdivision
Map Number 2006-1024
NC PIN: 0052-93-0012.000

Surveyed for:
**Christopher Bladen
Nathalyn Bladen**


Black River Twp.	Harnett County
Scale: 1" = 50'	Date: 12-30-08

Surveyed & Mapped By
STANCIL & ASSOCIATES
Professional Land Surveyor, P.A.
P.O. Box 730, Angier, N.C. 27501
919-639-2133 919-639-2602 (FAX)

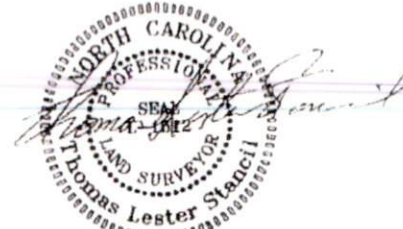

NOT FOR RECORDATION

SHBR-1517

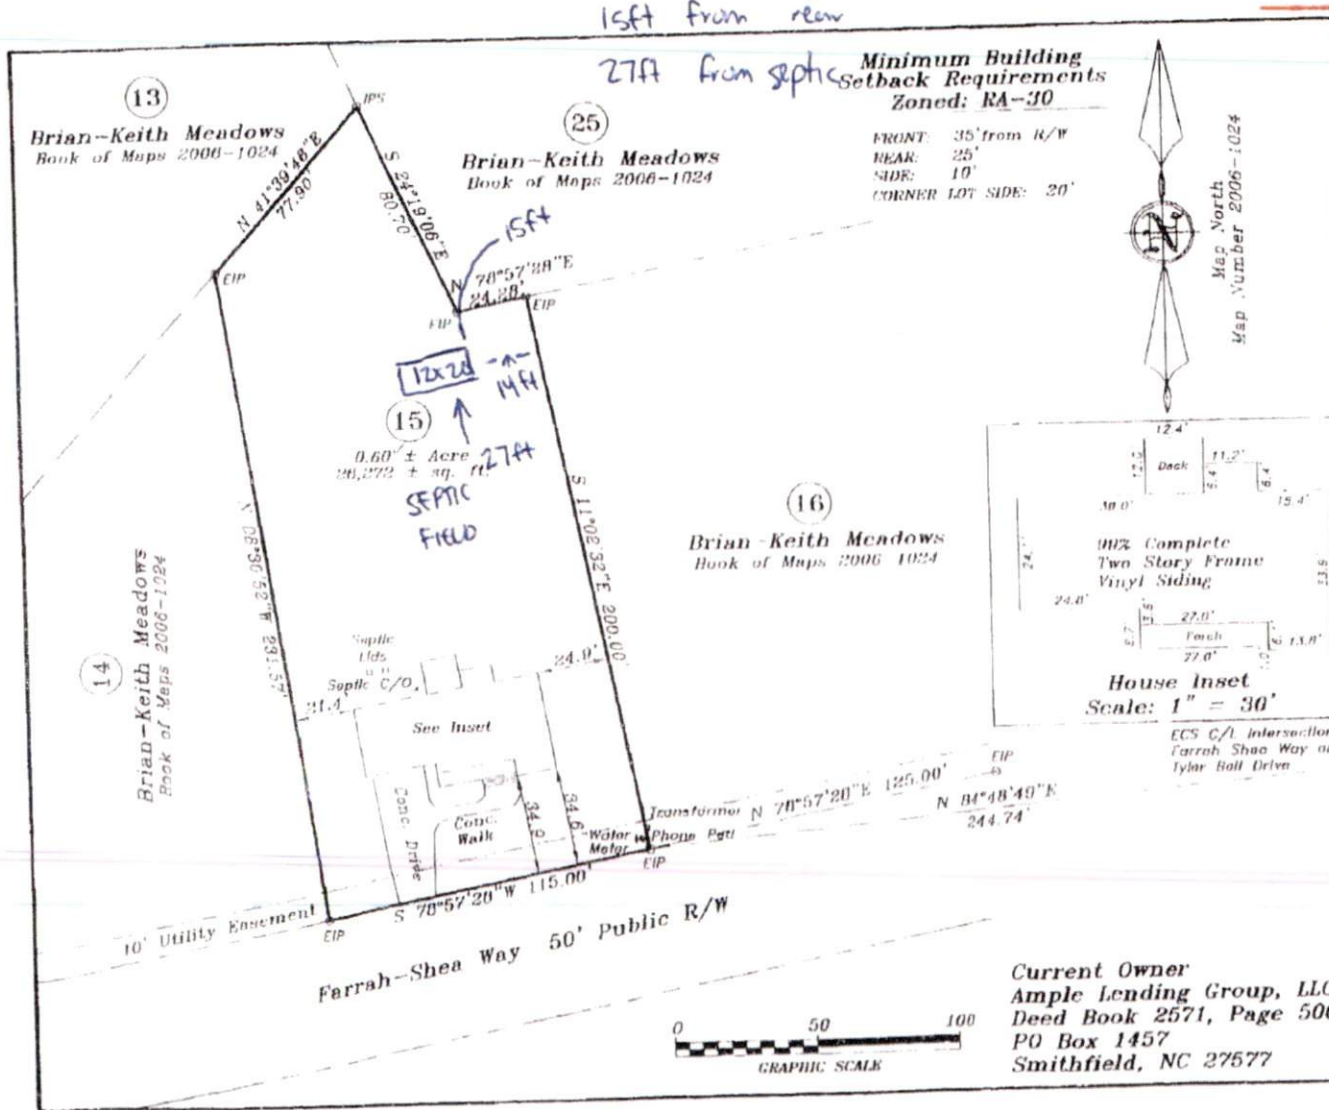

BLADEN 130 FARRAH SHEA WAY