



Bateman Civil Survey Company
 Engineers • Surveyors • Planners
 2524 Reliance Avenue, Apex, NC 27539 Ph: 919.577.1080 Fax: 919.577.1081
 www.batemancivilsurvey.com info@batemancivilsurvey.com
 NCBELS Firm No. C-2378

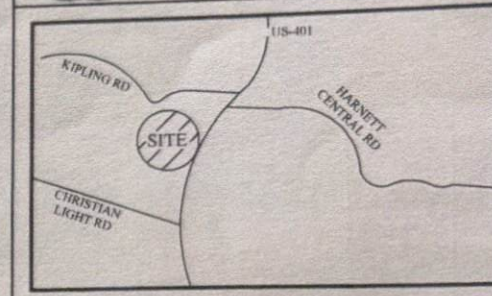

- LEGEND**
- PO = FRONT COVERED PORCH
 - P = PATIO
 - SP = SCREENED PORCH OR PATIO
 - CP = COVERED PORCH OR PATIO
 - WD = WOOD DECK
 - SW = SIDEWALK
 - DW = CONC DRIVEWAY
 - = COMPUTED POINT
 - = IRON PIPE FOUND (IPF)
 - = IRON PIPE SET (IPS)
 - = WATER METER
 - CO = CLEANOUT
 - AC = AIR CONDITIONER
 - EB = ELECTRIC BOX
 - = CABLE BOX
 - = TELEPHONE PEDESTAL
 - = LIGHT POLE
 - CI = CURB INLET
 - YI = YARD INLET
 - FH = FIRE HYDRANT
 - = SEWER MANHOLE
 - = FIRE HYDRANT
 - TR = TRASH RECEPTACLES
- BUILDING SETBACKS:**
 FRONT = 35 ft
 SIDE = 10 ft
 REAR = 25 ft
 CORNER SIDE = 20 ft

I, STEVEN P. CARSON, CERTIFY THAT THIS MAP WAS DRAWN UNDER MY DIRECT SUPERVISION AND THAT I AM A LICENSED PROFESSIONAL SURVEYOR IN THE STATE OF NORTH CAROLINA. I HAVE NOT SURVEYED ARE CLEARLY INDICATED AS FROM INFORMATION LISTED UNDER REFERENCE. THAT THE RATIO OF PRECISION AS CALCULATED IS 1:10,000; AND THAT THIS MAP MEETS THE REQUIREMENTS OF THE STANDARD OF PRACTICE FOR LAND SURVEYING IN NORTH CAROLINA. LAST DATED: 10/2/24

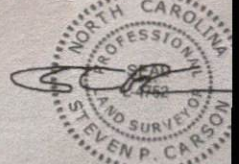

This map is of an existing parcel and is only intended for the purposes shown. This map is not for recordation. No title report is provided.

FINAL SURVEY
 FOR
DIANE & DAVID RADTKE
 BIRCHWOOD GROVE - PHASE 3 - LOT 161
 166 PUTNAM STREET, FUQUAY-VARINA, NC
 HECTORS CREEK TOWNSHIP, HARNETT COUNTY
 DATE: 10/2/24 DRAWN BY: DOM CHECKED BY: [Signature]
 REFERENCE: BK 2023 PGS. 373-375 PROJECT# 220207 SCALE: 1"=30.0'