


6090 Rosser Pittman Rd Sanford NC

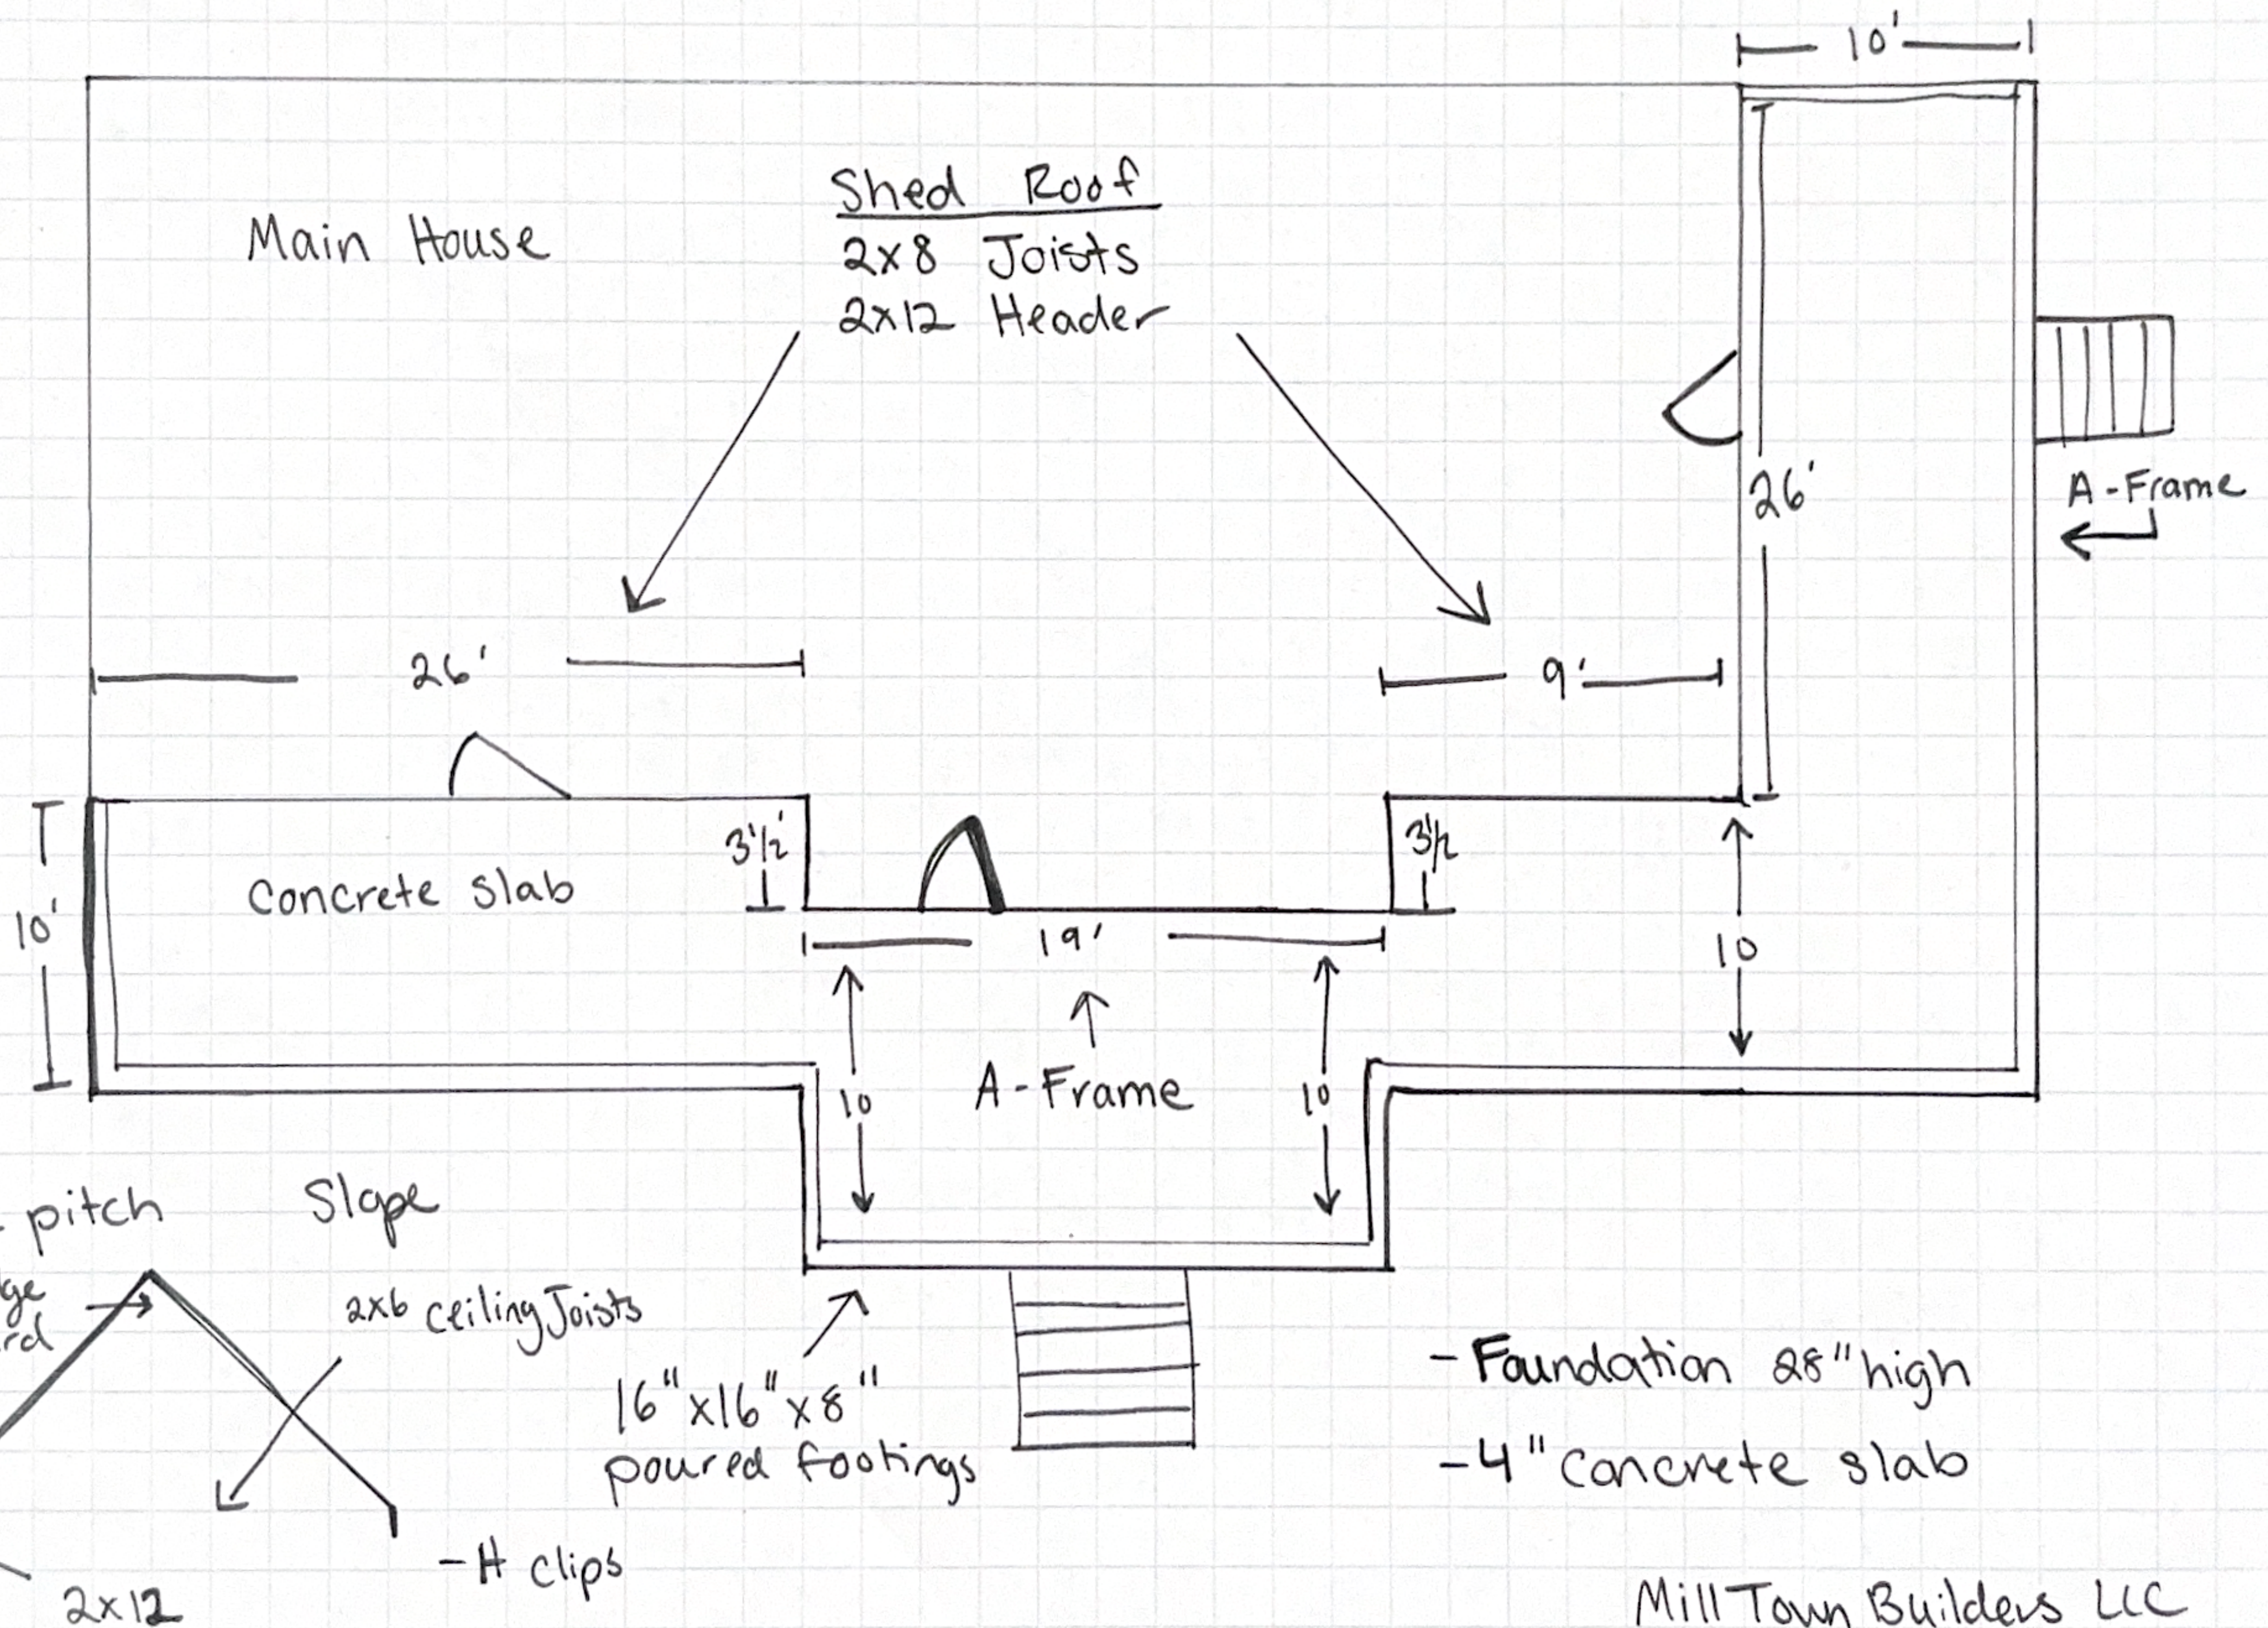

Mill Town Builders LLC
LC #83744