
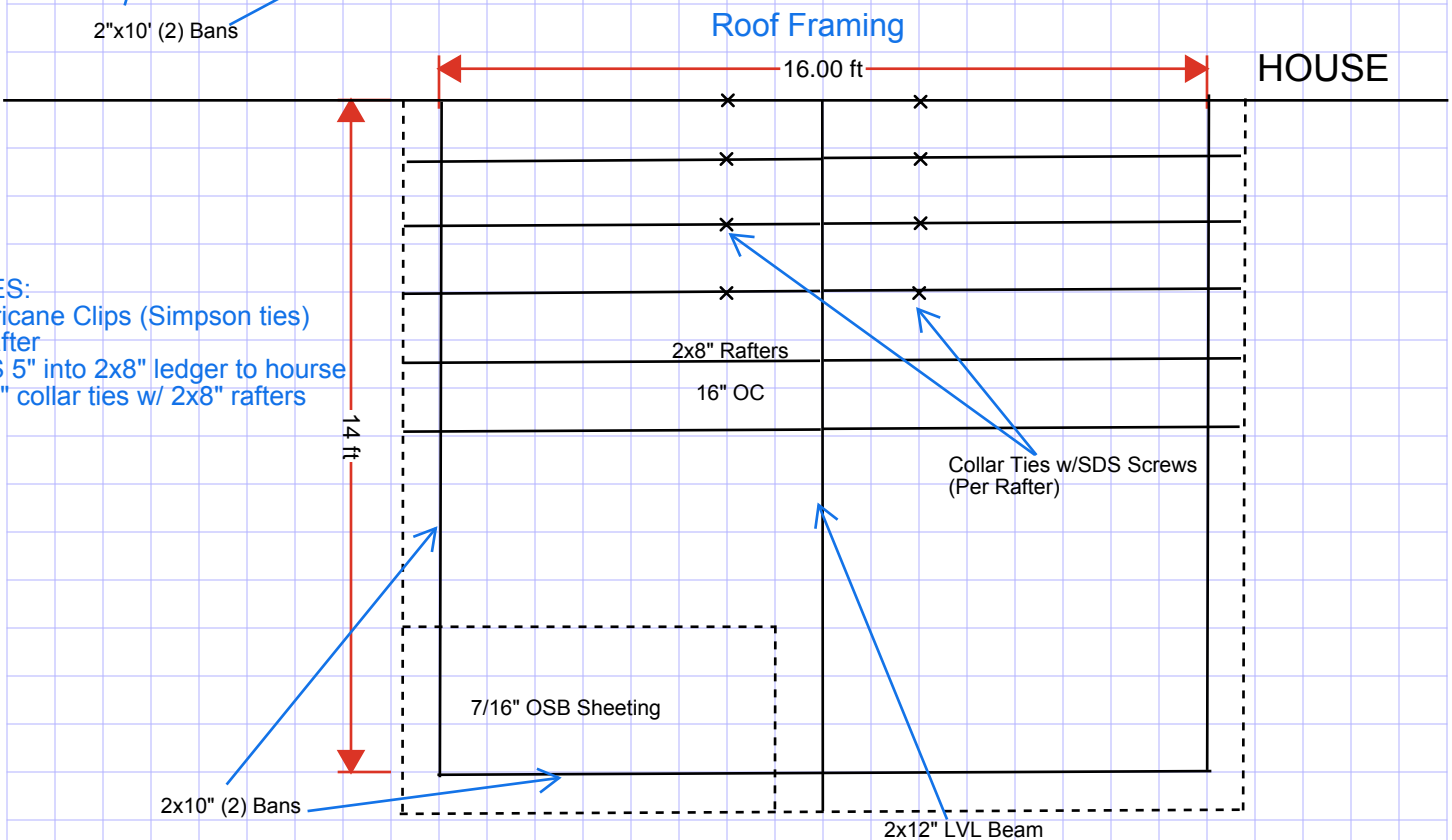


# 16'x14' Screened In Porch

Project Address:  
167 Twin Fields  
Fuquay Varina 27526

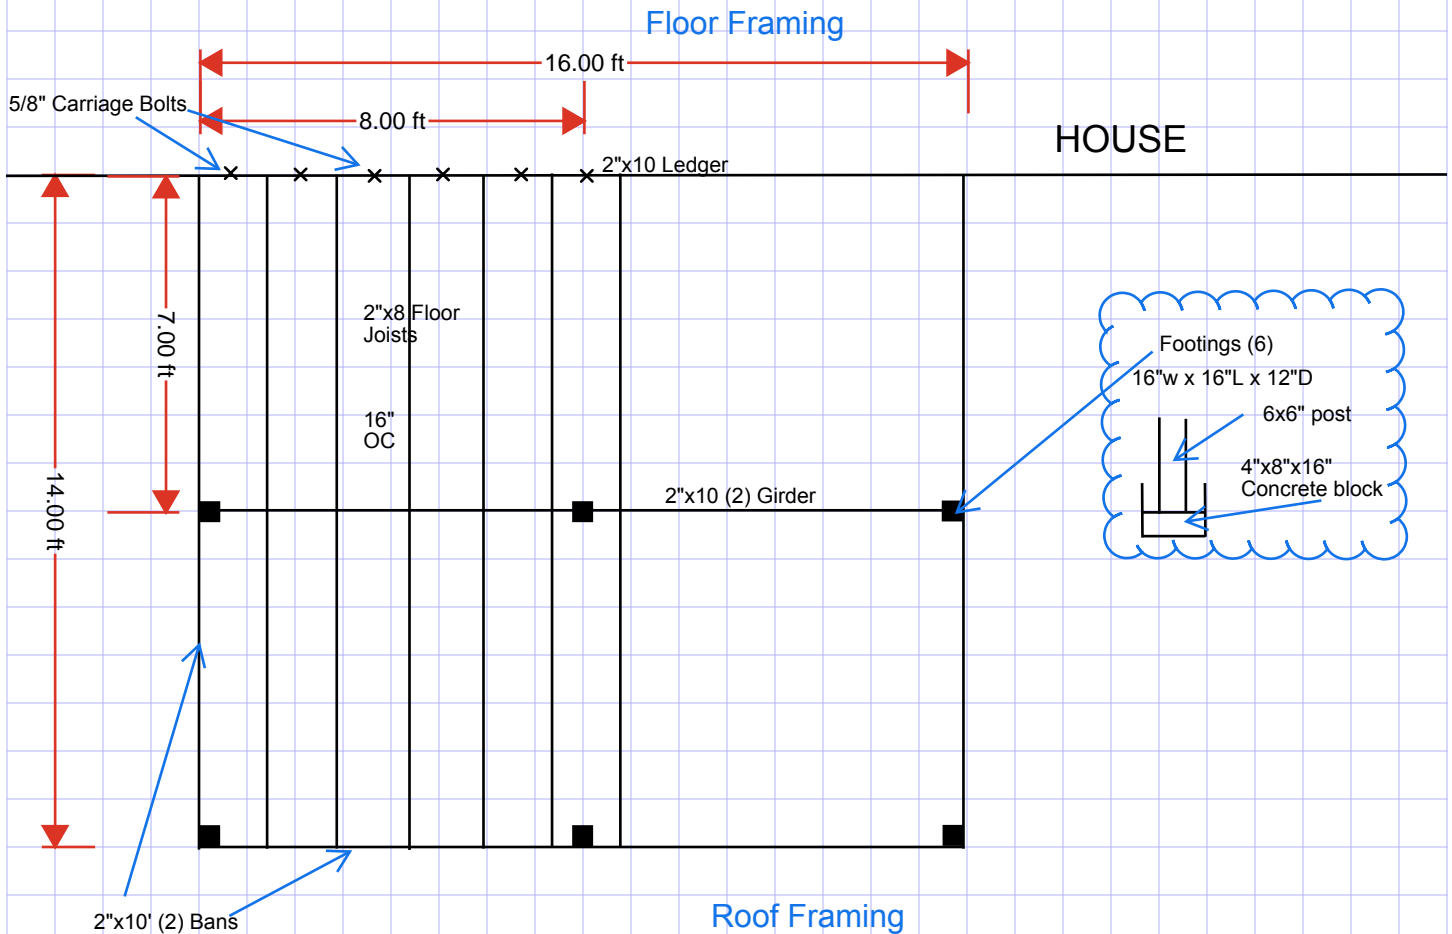

**NOTES:**  
--Hurricane Clips (Simpson ties)  
per rafter  
--SDS 5" into 2x8" ledger to house  
-- 2x8" collar ties w/ 2x8" rafters