
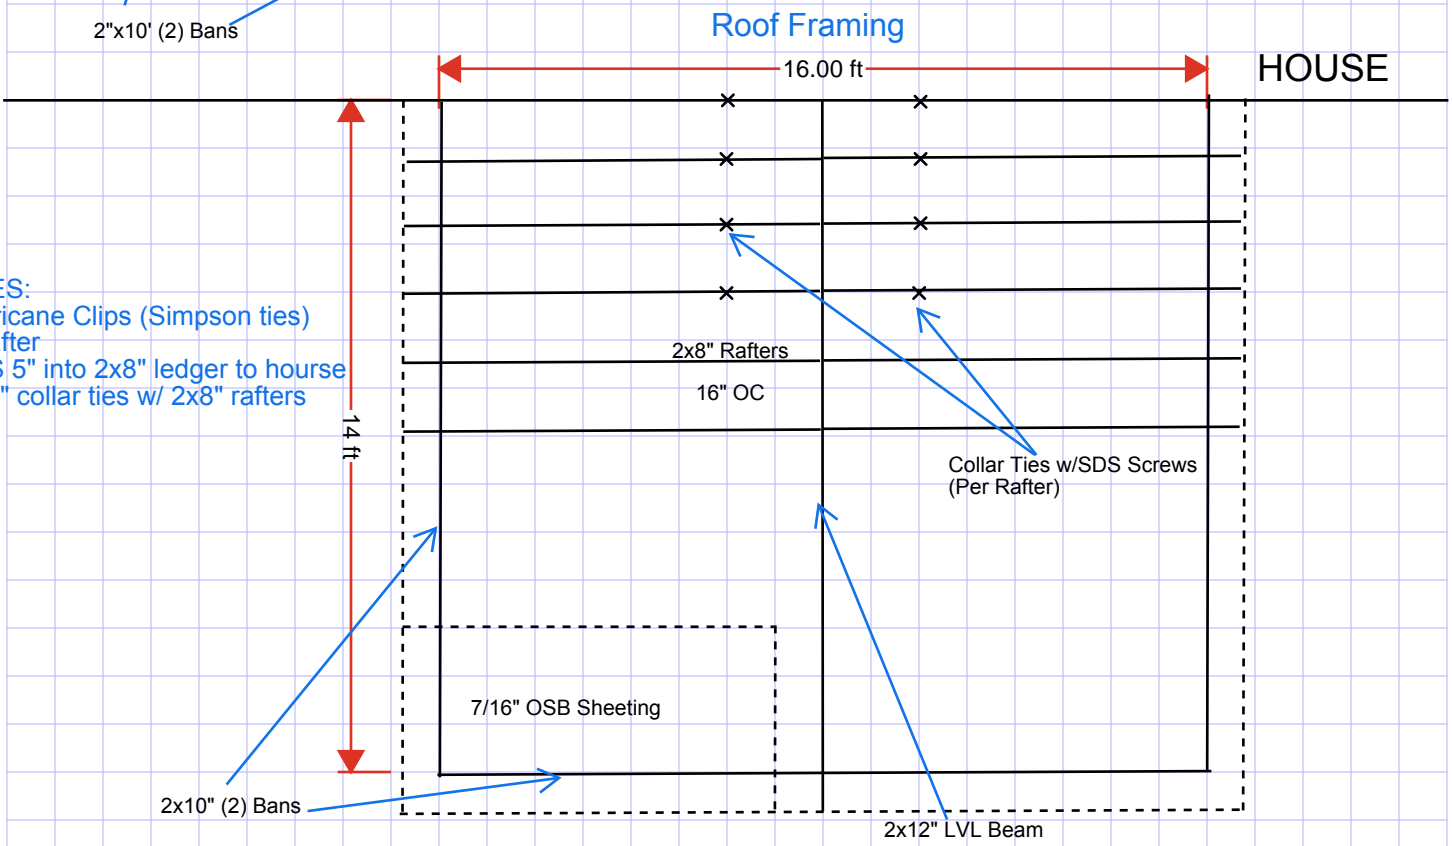


16'x14' Screened In Porch

Project Address:
167 Twin Fields
Fuquay Varina 27526

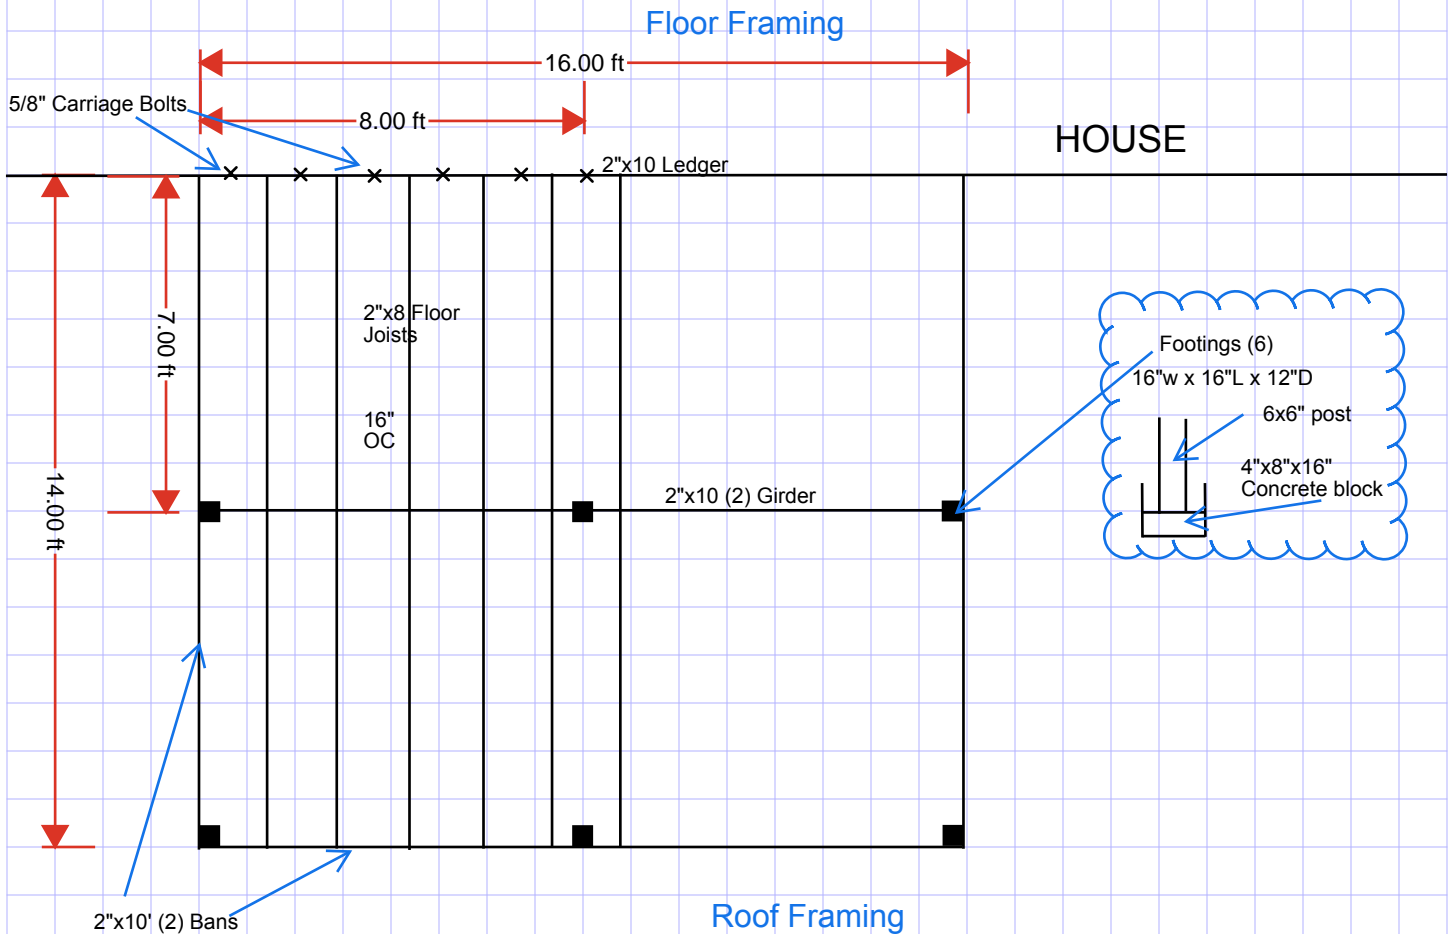


NOTES:
--Hurricane Clips (Simpson ties)
per rafter
--SDS 5" into 2x8" ledger to house
-- 2x8" collar ties w/ 2x8" rafters

16'x14' Screened in Porch

167 Twin Fields
Fuquay Varina 27526

Elevation View

Rear of Lot View of Structure

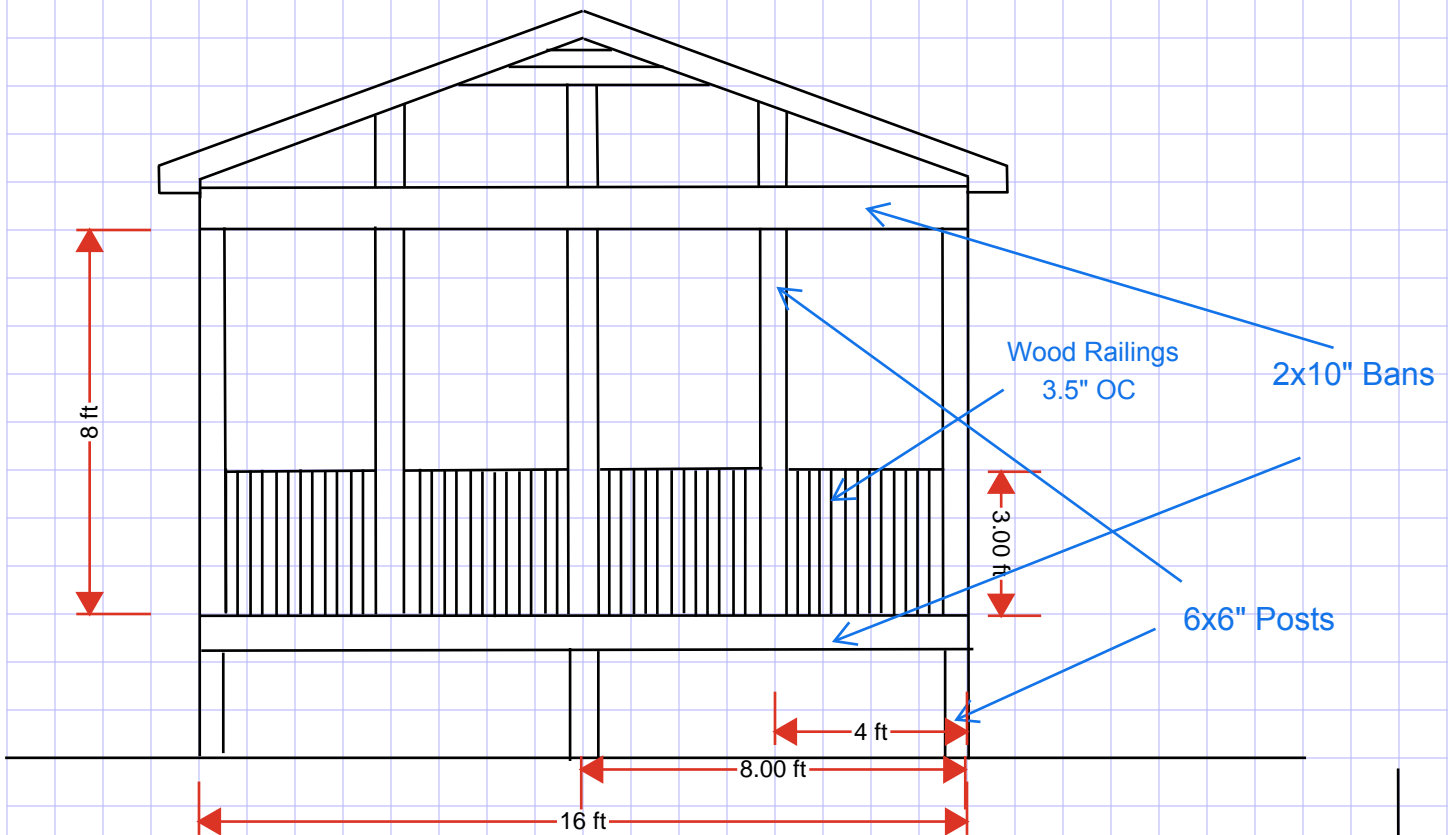

Side View of Structure

