

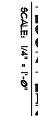



EXISTING

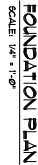

EXISTING

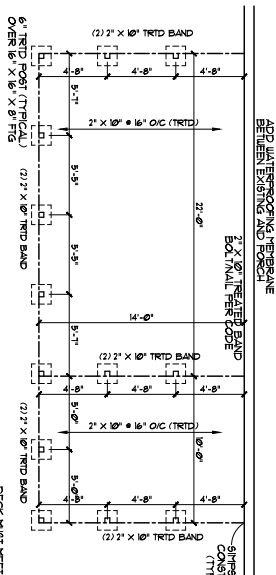

EXISTING

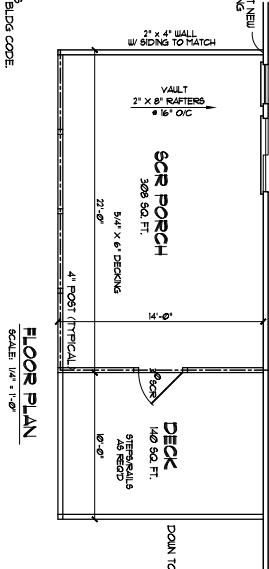


FLOOR PLAN
SCALE: 1/4" = 1'-0"

FOUNDATION PLAN
SCALE: 1/4" = 1'-0"

DECK MUST MEET ALL REQUIREMENTS
OF APPENDIX "F" 2018 RESIDENTIAL BLDG CODE

NOTE:
FIELD VERIFY ALL DIMENSIONS

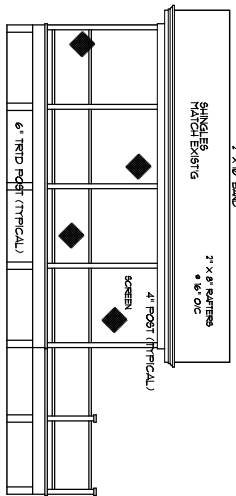

ELEVATIONS
SCALE: 1/4" = 1'-0"

