

VICINITY MAP (NTS)

SETBACKS PER
PB 2024 PG 325-330
ZONE-RA30/RA-20M
FRONT 25'/20'
SIDE 10'/5'
REAR 20'/15'
SIDE STREET 20'/15'

LEGEND
AC=AIR CONDITIONING UNIT
AG=ABOVE GROUND
BOC=BACK OF CURB
BG=BELOW GROUND
CATV=CABLE TV
CB=CATCH BASIN
CVRD=COVERED
DW=CONC DRIVEWAY
EB=ELECTRIC BOX
EM=ELECTRIC METER
EOP=EDGE OF PAVEMENT
EP=ELECTRIC PEDESTAL
FH=FIREF HYDRANT
ICV=IRRIGATION CONTROL VALVE
LP=LIGHT POLE
MTR=METER
N/F=NOW OR FORMERLY
PO=PORCH
PP=POWER POLE
RCP=REINFORCED CONC PIPE
R/W=RIGHT OF WAY
SCO=CLEANOUT
SW=SIDEWALK
TP=TELEPHONE PEDESTAL
TF=TRANSFORMER
WM=WATER METER
WV=WATER VALVE
EIP=EXISTING IRON PIPE
EIP=EXISTING IRON PIPE
EIP=EXISTING IRON PIPE
CP=CALCULATED POINT



THIS EXHIBIT MAP IS OF AN EXISTING PARCEL OR PARCELS OF LAND AND DOES NOT CREATE A NEW STREET OR CHANGE AN EXISTING STREET.

PRELIMINARY


NICHOLAS M. FRENCH, PLS L-4817 DATE

THIS MAP IS ONLY INTENDED FOR THE PARTIES AND PURPOSES SHOWN. THIS MAP IS NOT FOR RECORDATION. NO TITLE REPORT PROVIDED.

THIS MAP MAY NOT BE A CERTIFIED SURVEY AND HAS NOT BEEN REVIEWED BY A LOCAL GOVERNMENT AGENCY FOR COMPLIANCE WITH ANY APPLICABLE LAND DEVELOPMENT REGULATIONS AND HAS NOT BEEN REVIEWED FOR COMPLIANCE WITH RECORDING REQUIREMENTS FOR PLATS.

GENERAL NOTES:

1. ALL DISTANCES ARE HORIZONTAL GROUND DISTANCES IN U.S. SURVEY FEET UNLESS OTHERWISE NOTED.
2. AREAS SHOWN HEREON WERE COMPUTED USING THE COORDINATE METHOD.
3. LINES NOT SURVEYED ARE SHOWN AS DASHED LINES FROM INFORMATION REFERENCED ON THE FACE OF THIS SURVEY.
4. PROPERTY MAY BE SUBJECT TO ANY/ALL EASEMENTS AND RESTRICTIONS OF RECORD. THIS SURVEY IS A CORRECT REPRESENTATION OF THE LAND PLATTED AND OR DEEDED AND HAS BEEN PREPARED WITHOUT THE BENEFIT OF A TITLE REPORT. A NORTH CAROLINA LICENSED ATTORNEY-AT-LAW SHOULD BE CONSULTED REGARDING CORRECT OWNERSHIP, WIDTH AND LOCATION OF EASEMENTS, AND OTHER TITLE QUESTIONS REVEALED BY TITLE EXAMINATION.
5. DRIVEWAY IMPERVIOUS CALCULATION SHOWN HEREON CALCULATED TO THE FRONT PROPERTY LINE/RIGHT-OF-WAY.
6. THIS PARCEL IS NOT LOCATED WITHIN A FLOOD HAZARD ZONE AS INDICATED ON CID NO. 370064200 PANEL 0642, SUFFIX J HARNETT COUNTY WITH AN EFFECTIVE DATE OF 10/3/2006.

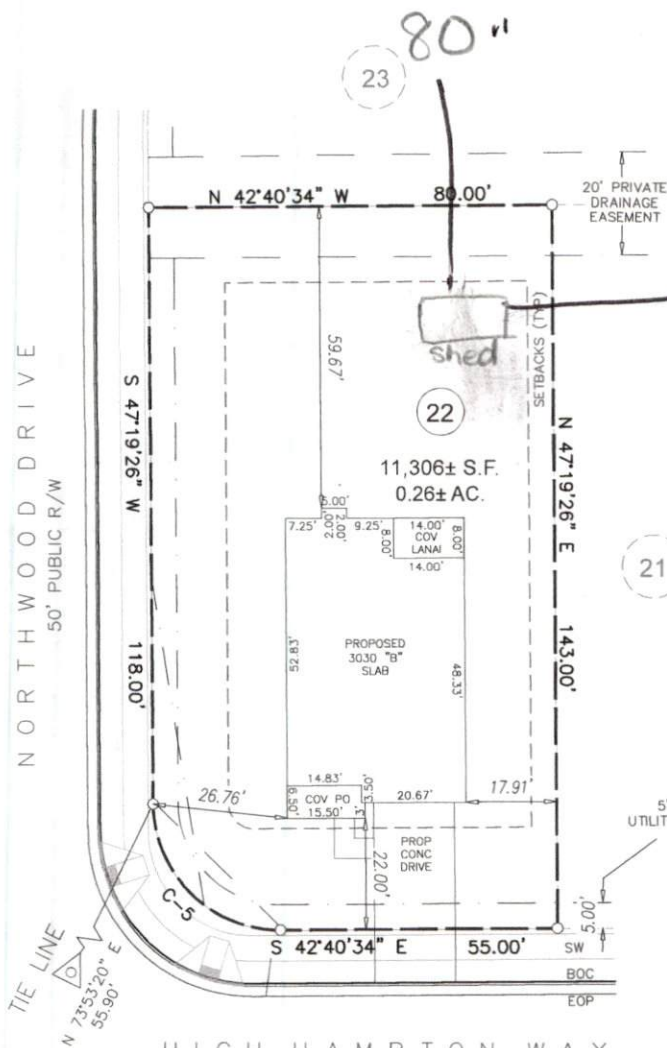


IMPERVIOUS AREA
HOUSE 2,056 SQ.FT.
DRIVE TO R/W 400 SQ.FT.
WALK 47 SQ.FT.
TOTAL 2,503 SQ.FT.

Shed total 160 sq ft.
2503.
160-shed
2663
Total 1 sq ft

*INTERSECTION OF NORTHWOOD DRIVE & HIGH HAMPTON WAY

HIGH HAMPTON WAY
VARIABLE WIDTH PUBLIC R/W

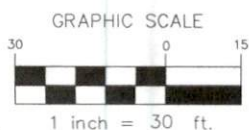

CURVE	RADIUS	ARC LENGTH	CHORD LENGTH	CHORD BEARING
C-5	25.00'	39.27'	35.36'	S 02°19'26" W

PRELIMINARY PLOT PLAN

PROJECT: KIPLING CREEK
DRAWN BY: VIH
SURVEYED BY: N/A
SCALE: 1"=30'
FIELD WORK: N/A
DWG DATE: 09-18-2024

FOR
ADAMS HOMES
HIGH HAMPTON WAY
LOT 22 KIPLING CREEK
HECTORS CREEK, BLACK RIVER, & NEILLS CREEK TWP., HARNETT CO., NC
P.B. 2024, PG. 325-330,

ECLS
GLOBAL, INC.
U.S. VETERAN-OWNED
19 N MCKINLEY ST
COATS, NC 27521
910.897.3257 ECLS@GLOBALINC.COM
910.897.2329 (FAX) CO#C-4175