


DATE _____

SUBJECT

DATE

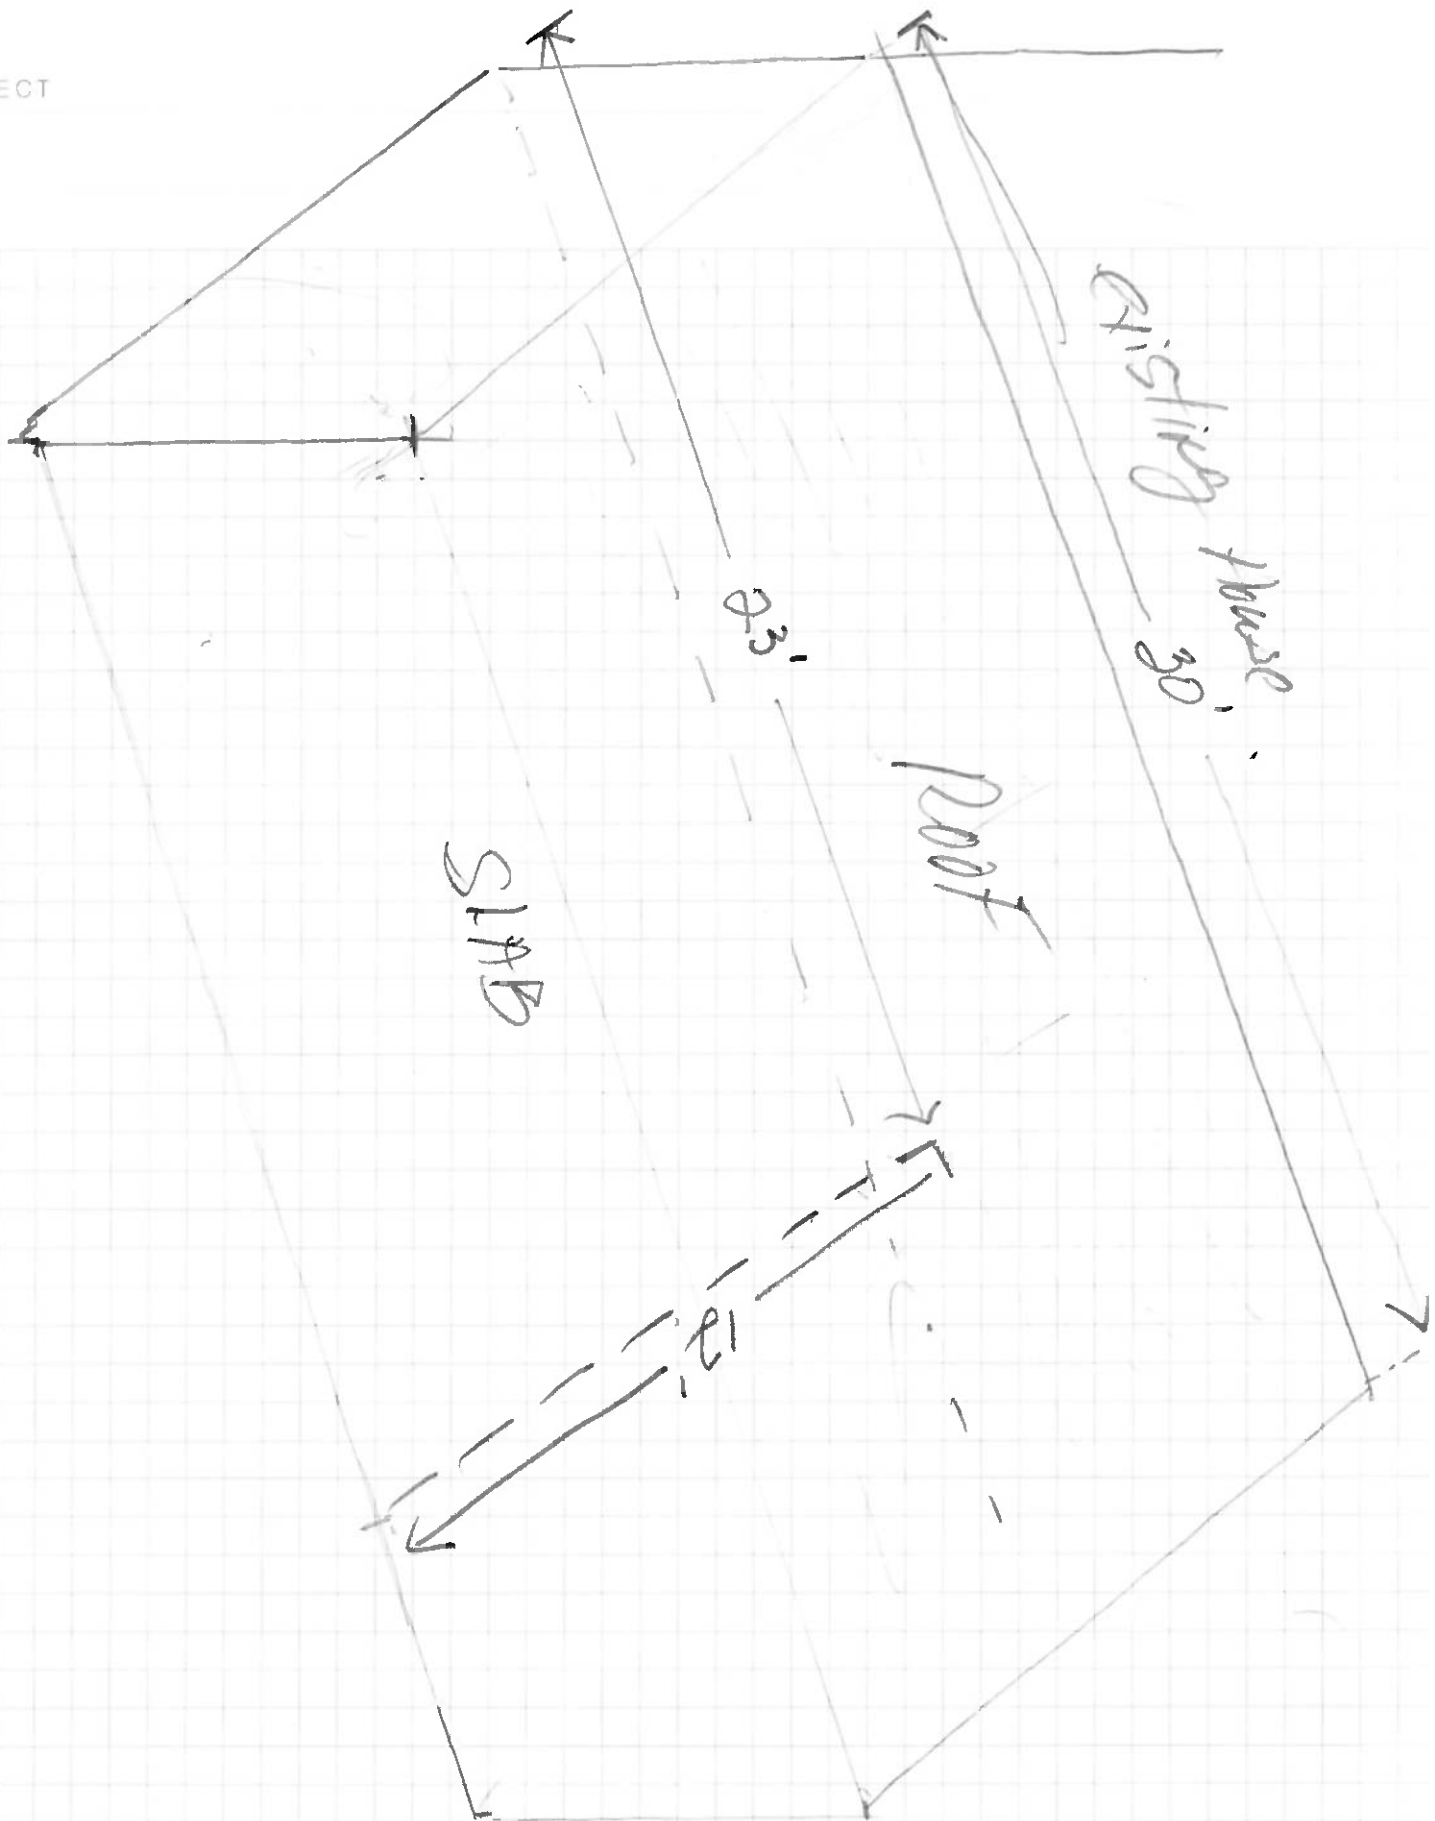



Notes:

10 Year Warranty
Turn Key-Grade+Form+Pour
2 Week Turn Around Time
Financing Available
4000 PSI W Fiber Mesh
HOA
Georgia Buggy

Picture frame broom finish

811 prior to dig.

Red Line-New Install

Blue Line-Existing

Black-Existing Structure

