


10.05 AC LOT

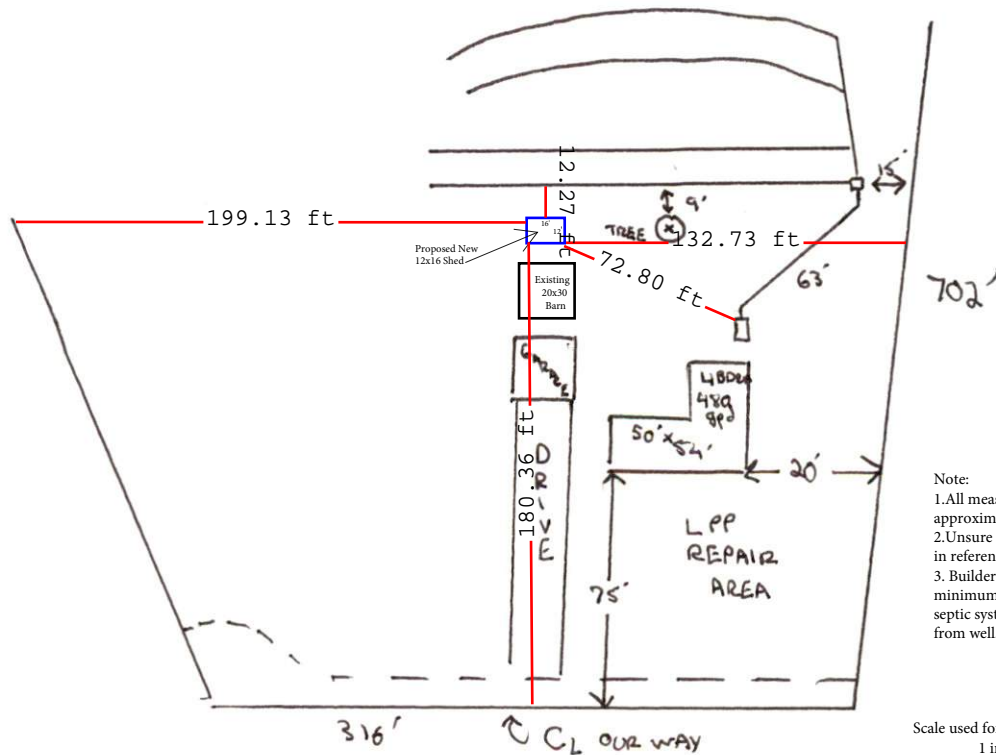

Note:

1. All measurements are an approximate.
2. Unsure of well location in reference to new shed.
3. Builder to maintain a minimum of 5ft from septic system and 25ft from well.

Scale used for Shed Placement
1 in = 75 feet