




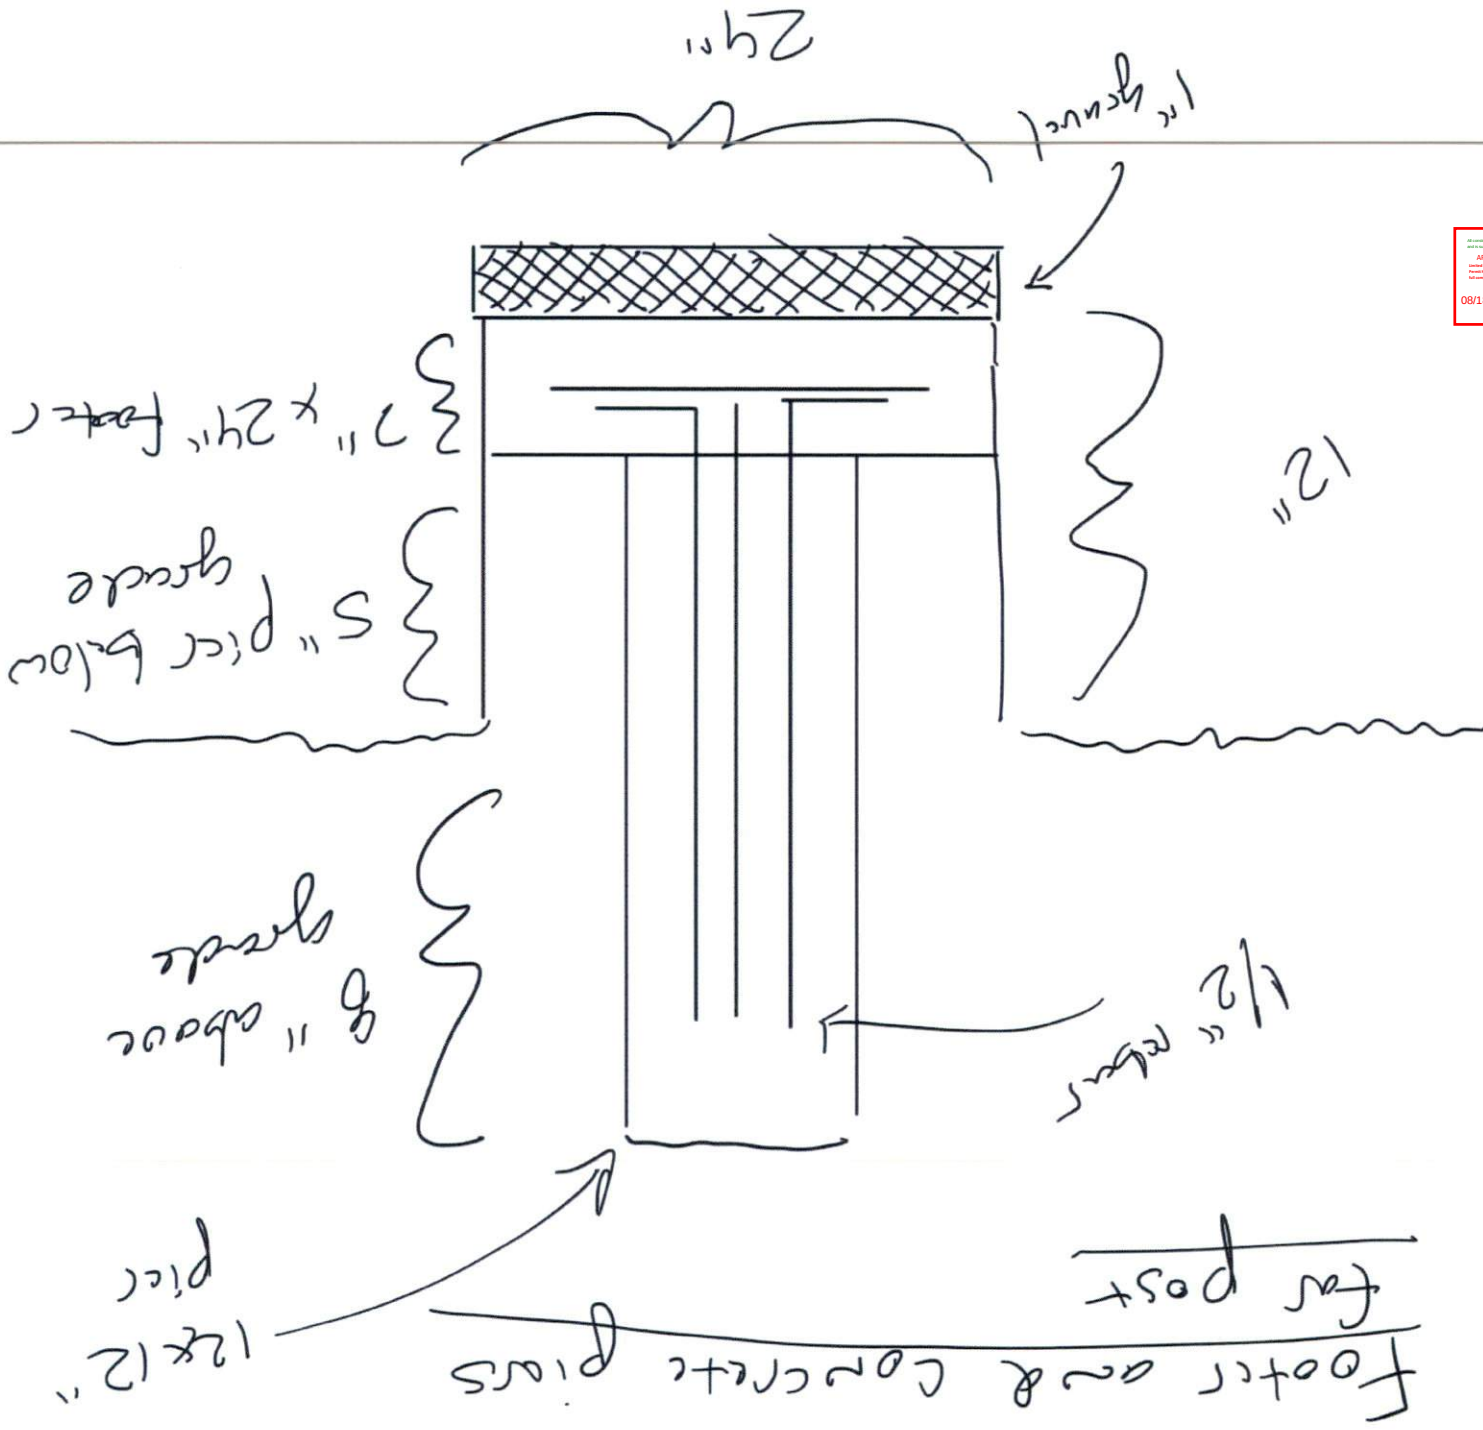

Side View (lean to Pavillion)

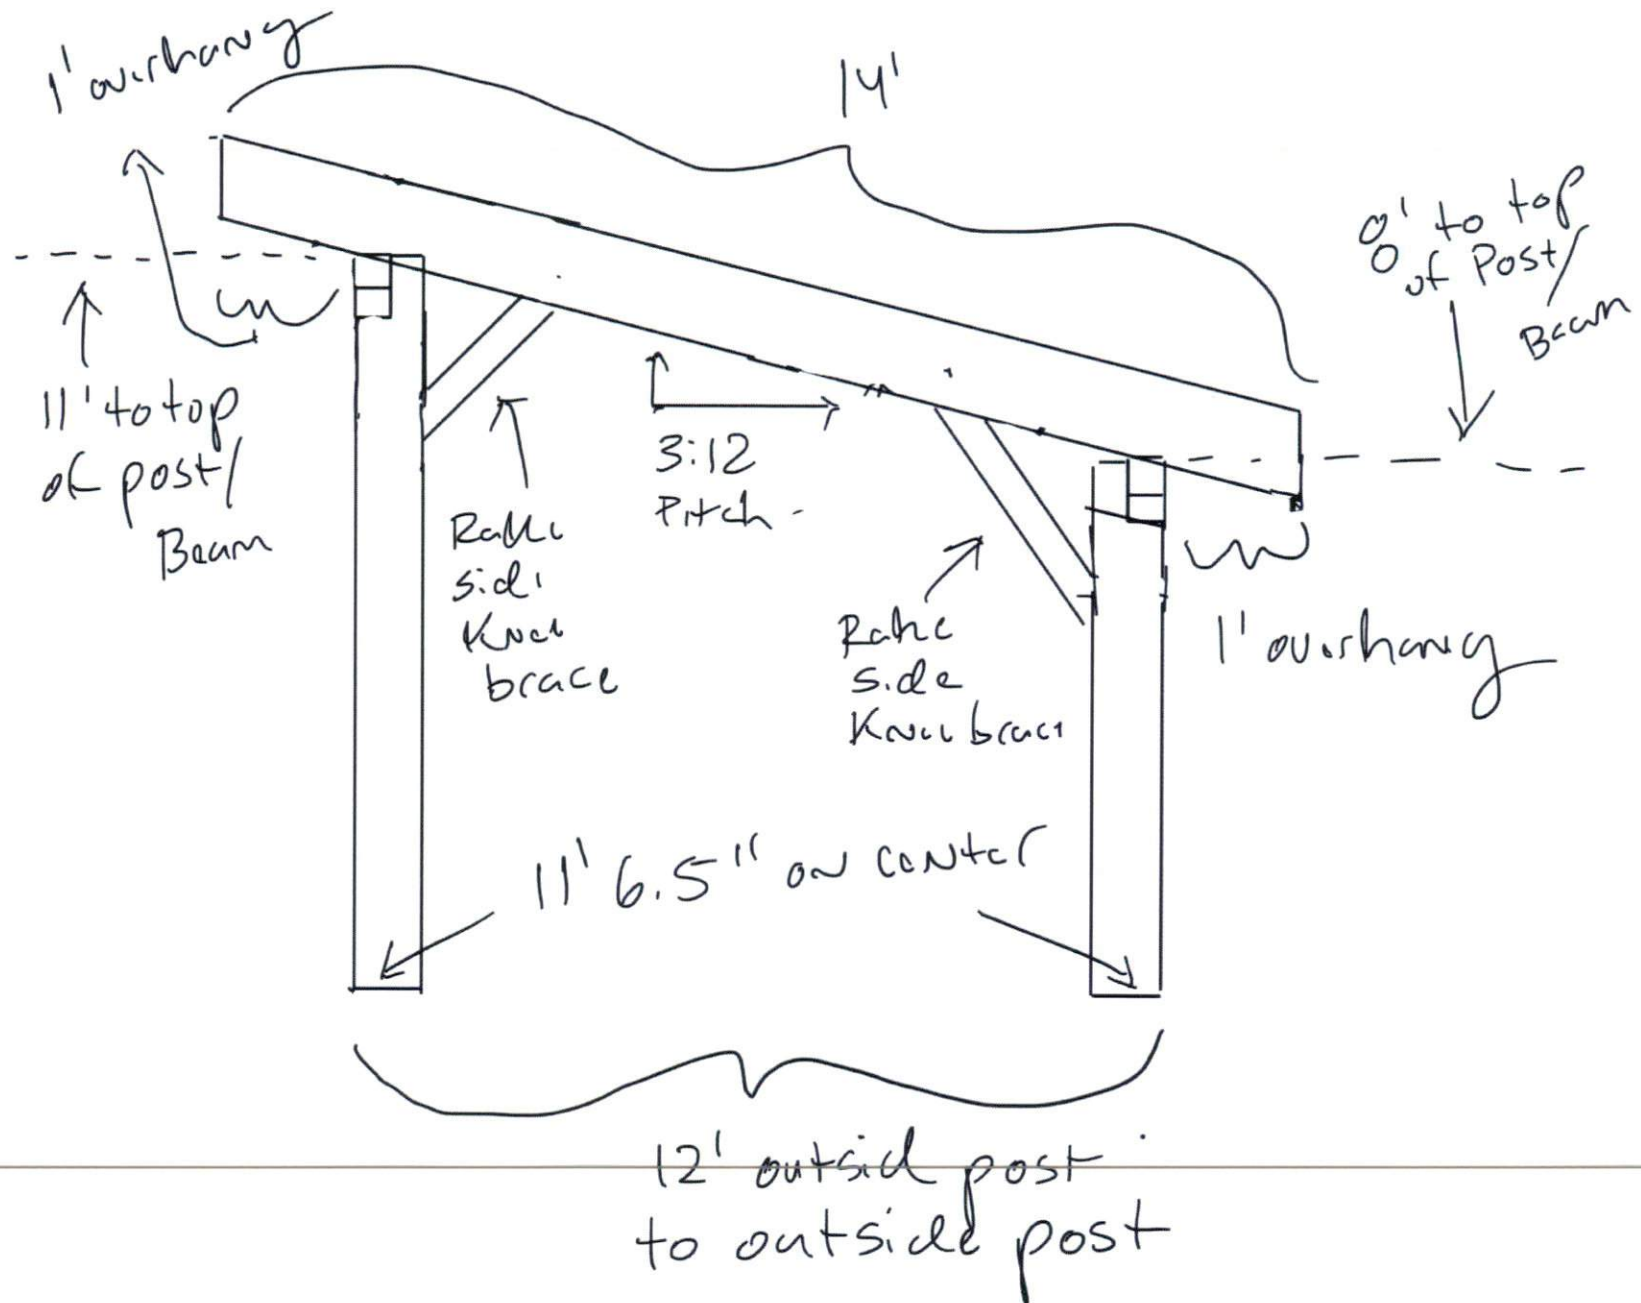

Panel Side Knee Braces

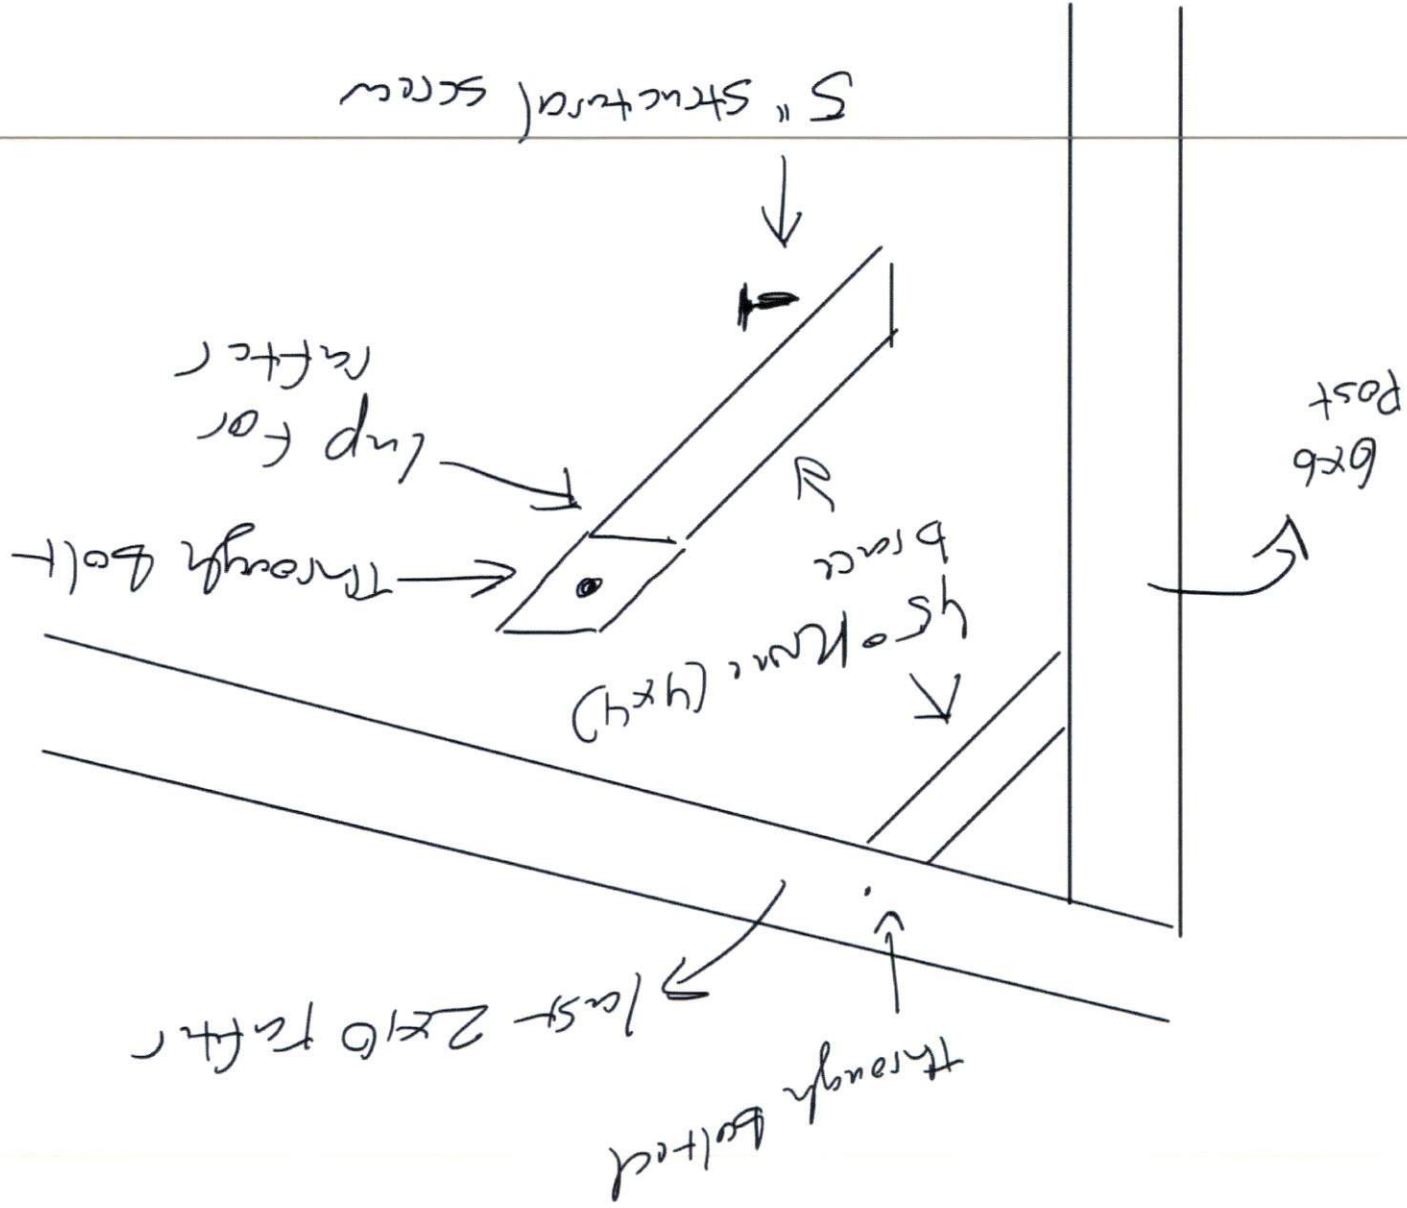

A hand-drawn diagram of a pergola structure. The diagram shows a rectangular frame with two vertical posts and two horizontal beams. The top beam is labeled "4x12 Beam". The width of the structure is indicated by a bracket at the top, labeled "16'". The height of the structure is indicated by a vertical line on the right, labeled "11' to top of beam". The distance between the two vertical posts is indicated by a bracket at the bottom, labeled "13' 6.5\" on center". The posts are labeled "6x6 Post". The overall width of the structure, including the posts, is indicated by a bracket at the bottom, labeled "14' outside post to outside post".

14' outside post to
outside post