



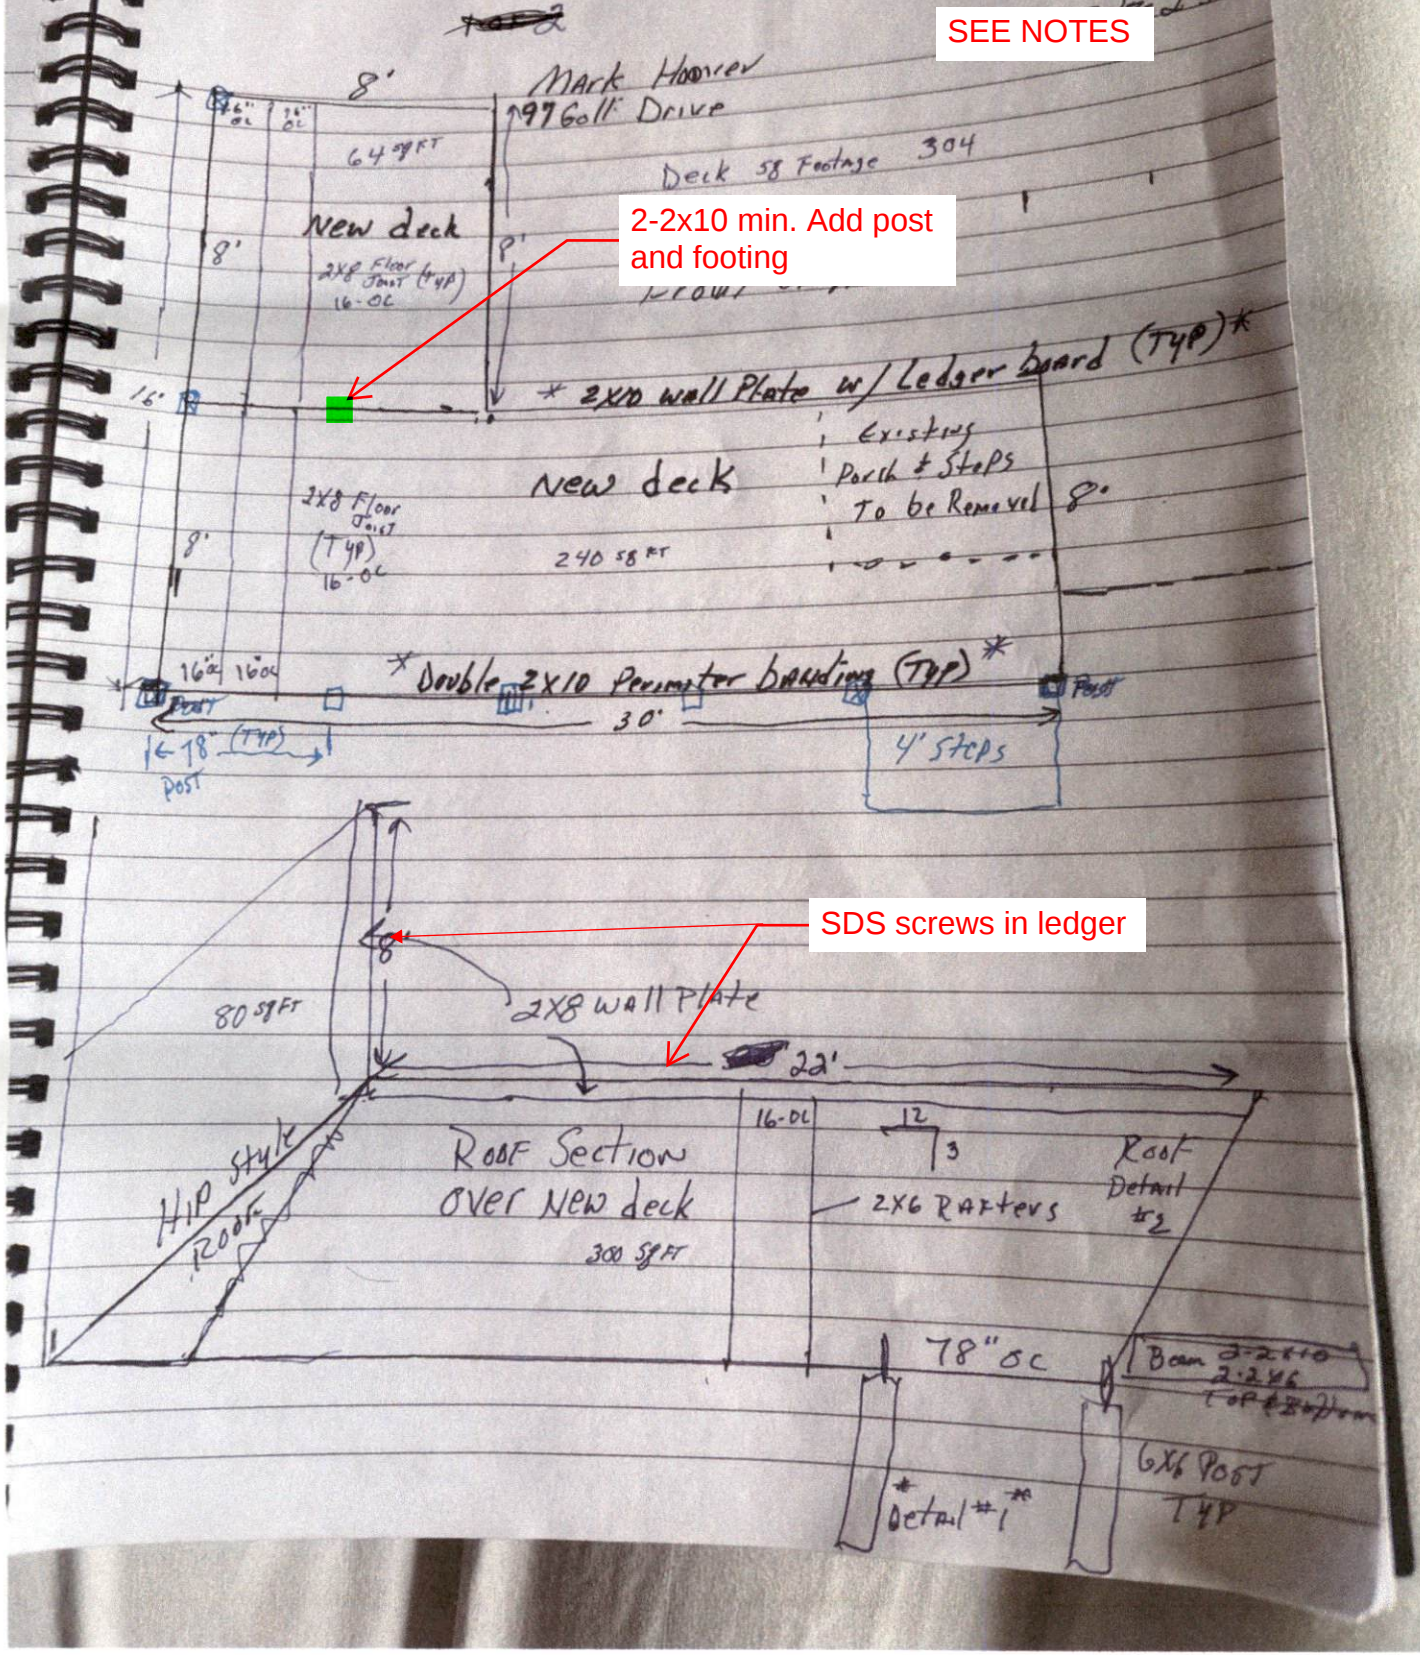

SEE NOTES



24"x24"x 8 inch thick
minimum

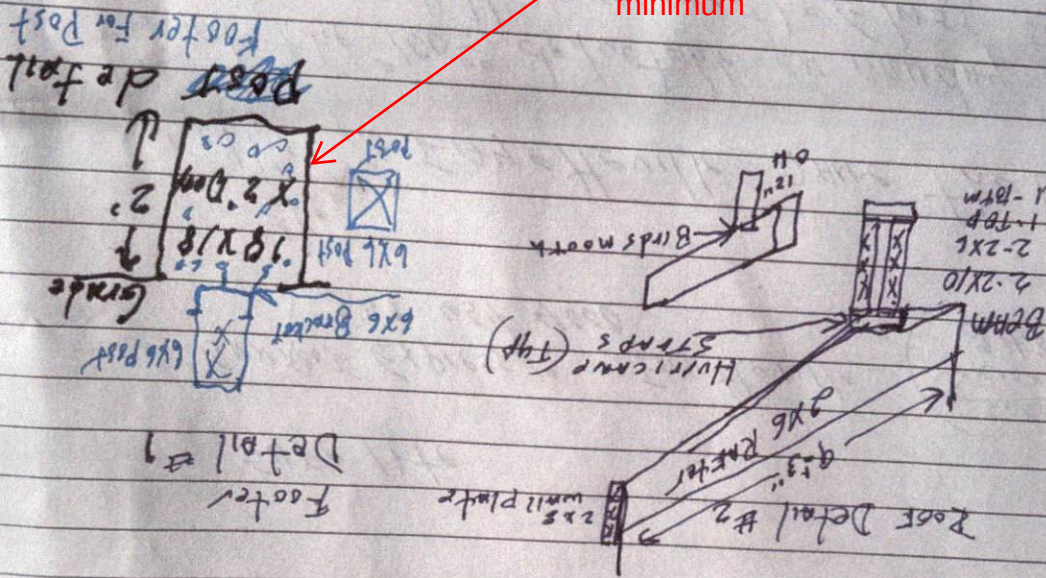

Roof beam 2-2x10 w/ 2x6 top & bottom plate
2x8 wall plate
2x6 rafters 16" oc
7/16" ssb sheathing
Synthetic Paper
Arch Shingles
F/ashing top & sides or Root

2x10 wall plates w/ ledger
Double 2x10 Perimeter Bracing outside w/ ledger boards
2x8 Floor Joist 16" oc w/ front & back ledger
6x6 Post from footer to roof beam. w/ Simpson brackets bottom
Trex decking

Mark Hoover
97 Golf Drive.

8-17-25

189

5
5 p 4 h

$$\begin{array}{r} 1380 \\ \hline 6 \times 230 \\ 1380 \end{array}$$