
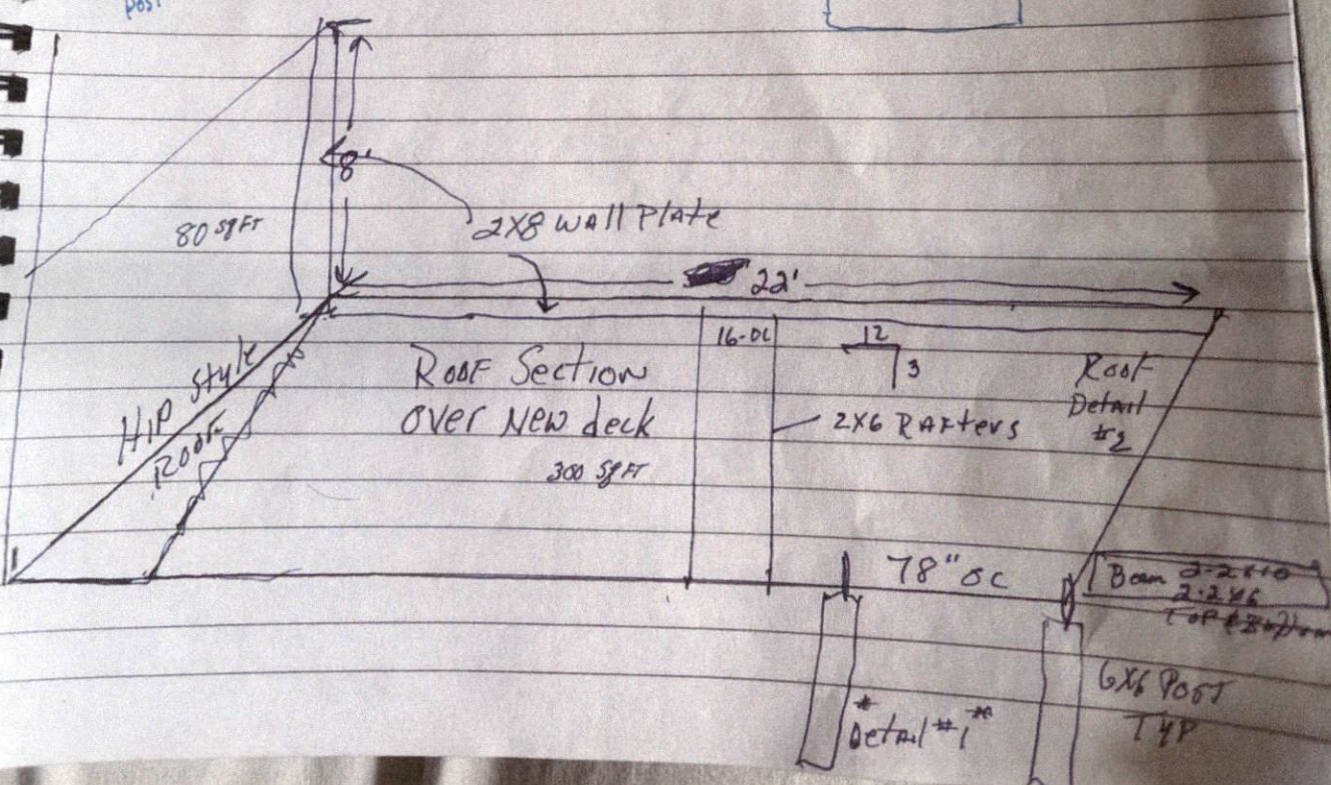


8-12-25

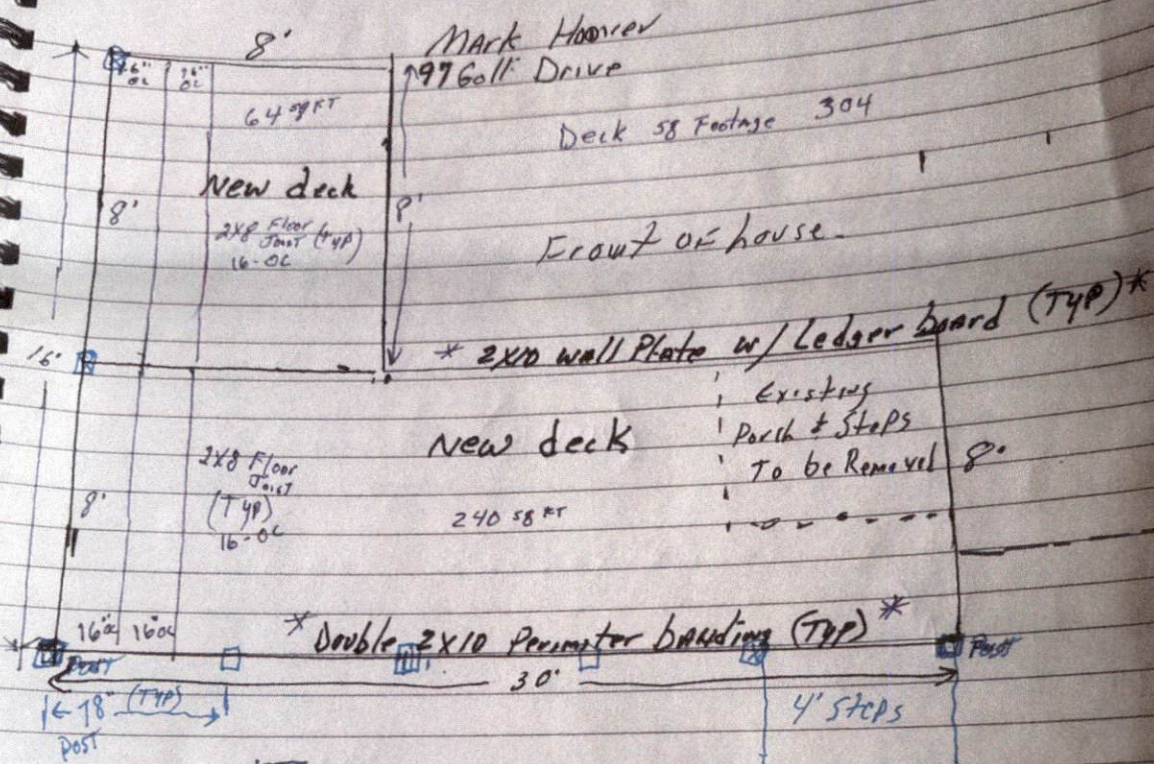

5
5 p 4 h

8-17-25


2x8 Floor Joist 16" oc w/ Front & back Ledger
6x6" Post from Footer to Roof beam. w/ Simpson brackets Bottom

Roof beam 2-2x10 w/ 2x6 top & bottom plates.
2x8 wall plate

Synthetic Paper

Arch Shingles

-/ashing top & sides of Root

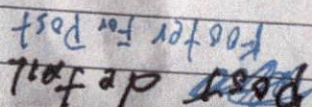

Foster
Detail #1