

PRODUCT SUMMARY


PERGOLA Product: Contempo
WALL Product: None
FRAMING: Wide Post & Beam

KEY DIMENSIONS

FRAME WIDTH: 41'
FRAME PROJECTION: 12'
POST HEIGHT: 9'
ROOF SLOPE: 0.5in
ROOF WIDTH: 43'
ROOF PROJECTION: 13'

HOST STRUCTURE

SHAPE: Wall Attached
HOST ATTACHMENT: 1 Story Home
FOUNDATION: EXISTING SLAB

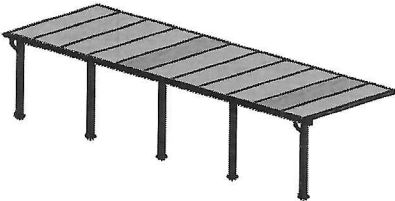

NOTE: THIS ISOMETRIC VIEW IS ONLY FOR ILLUSTRATIVE PURPOSES.
ACTUAL DETAIL DRAWINGS SHOWN HEREIN MAY VARY.

THE INFORMATION PROVIDED IS FOR ESTIMATING PURPOSES ONLY. THIS ESTIMATE MUST BE REVIEWED BY A LICENSED DESIGN PROFESSIONAL FOR USE IN PERMITTING OR CONSTRUCTION. NO WARRANTY OR GUARANTEE IS PROVIDED IN ANY WAY AS TO THE ACCURACY OR USE OF THIS ESTIMATE FOR YOUR LOCAL JURISDICTION WITHOUT THE SIGNATURE AND SEAL OF A LICENSED DESIGN PROFESSIONAL REGISTERED TO WORK IN THE INTENDED JURISDICTION OF INSTALLATION.

RENAISSANCE
PATIO PRODUCTS

REnaissance Patio Products Inc.
4671 Transport Dr., Tampa, FL 33605
www.renaissancepatis.com 813-277-4491

QUOTE NO: 137207

DATE	DESC	DRWN	CHND
7/16/2023	Design Tool	RPP	SLC


ALL RIGHTS RESERVED. NO PART OF THIS DOCUMENT MAY BE REPRODUCED OR TRANSMITTED IN ANY FORM OR BY ANY MEANS, ELECTRONIC OR MECHANICAL, WITHOUT PERMISSION IN WRITING FROM RENAISSANCE PATIO PRODUCTS INC.
© RENAISSANCE PATIO PRODUCTS INC. 2023

CUSTOMER	CONTRACTOR
Ronald Vines 125 Steelman Road Southern Pines NC 28387	Sindair Outdoor Living 125 Steelman Road Southern Pines NC 28387
Contempo 12'P x 41'W x 9'H in Bronze	
S0 Summary	

Site HAZARDS
WIND: 117
SNOW: 10
FROST LINE: 0 IN
SEISMIC RISK: II
Site CLASS: D
SS: 0.167S1: 0.075SDC: 8TL: 8
EXPOSURE: B
WIND ZONE: NON-High Velocity
Hurricane Zone

SCALE: 1/8" = 1'-0"

FIG. 1 OF 6

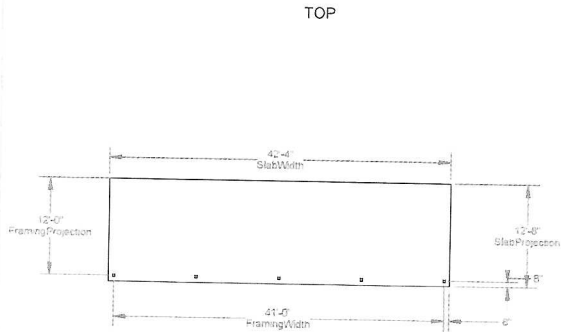


CONCRETE
(CU YD)

9.9

THE INFORMATION PROVIDED IS FOR ESTIMATING PURPOSES ONLY. THIS ESTIMATE MUST BE REVIEWED BY A LICENSED DESIGN PROFESSIONAL FOR USE IN PERMITTING OR CONSTRUCTION. NO WARRANTY OR GUARANTEE IS PROVIDED IN ANY WAY AS TO THE ACCURACY OF USE OF THIS ESTIMATE FOR YOUR LOCAL JURISDICTION WITHOUT THE SIGNATURE AND SEAL OF A LICENSED DESIGN PROFESSIONAL REGISTERED TO WORK IN THE INTENDED JURISDICTION OF INSTALLATION.

GROUND CONNECTION

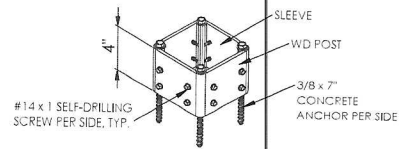

FOUNDATION DETAILS
FOOTING TYPE: EXISTING
SLAB
FOOTING DIMENSIONS:
REINFORCEMENT: 0
BASE PLATE: 0

INTERNAL SLEEVE

REnaissance Patio Products Inc.
4591 Transport Dr. Tampa, FL 33605
www.renaissancepatio.com 855-221-6661

QUOTE NO: 137207

DATE	DESC	DRAWN	CHKD
11/1/2025	Design Tool	RPP	SLC

ALL PRODUCT DETAILS PROVIDED BY RENAISSANCE PATIO PRODUCTS INC. ARE FOR INFORMATIONAL PURPOSES ONLY. RENAISSANCE PATIO PRODUCTS INC. IS NOT RESPONSIBLE FOR ANY ERRORS OR OMISSIONS. RENAISSANCE PATIO PRODUCTS INC. IS NOT A DESIGN PROFESSIONAL. RENAISSANCE PATIO PRODUCTS INC. IS NOT A LICENSED DESIGN PROFESSIONAL. RENAISSANCE PATIO PRODUCTS INC. IS NOT A REGISTERED PROFESSIONAL ENGINEER. RENAISSANCE PATIO PRODUCTS INC. IS NOT A REGISTERED PROFESSIONAL ARCHITECT. RENAISSANCE PATIO PRODUCTS INC. IS NOT A REGISTERED PROFESSIONAL LANDSCAPE ARCHITECT. RENAISSANCE PATIO PRODUCTS INC. IS NOT A REGISTERED PROFESSIONAL INTERIOR DESIGNER. RENAISSANCE PATIO PRODUCTS INC. IS NOT A REGISTERED PROFESSIONAL CURATOR. RENAISSANCE PATIO PRODUCTS INC. IS NOT A REGISTERED PROFESSIONAL ART DEALER. RENAISSANCE PATIO PRODUCTS INC. IS NOT A REGISTERED PROFESSIONAL ART GALLERIST. RENAISSANCE PATIO PRODUCTS INC. IS NOT A REGISTERED PROFESSIONAL ART COLLECTOR. RENAISSANCE PATIO PRODUCTS INC. IS NOT A REGISTERED PROFESSIONAL ART INVESTOR. RENAISSANCE PATIO PRODUCTS INC. IS NOT A REGISTERED PROFESSIONAL ART APPRAISER. RENAISSANCE PATIO PRODUCTS INC. IS NOT A REGISTERED PROFESSIONAL ART RESTORER. RENAISSANCE PATIO PRODUCTS INC. IS NOT A REGISTERED PROFESSIONAL ART REPAIRER. RENAISSANCE PATIO PRODUCTS INC. IS NOT A REGISTERED PROFESSIONAL CONTRACTOR
Shindler Outdoor Living
125 Steelman Road
Southern Pines NC 28387

CUSTOMER
Ronald Wines
125 Steelman Road
Southern Pines NC 28387

Contempo 12P x 41W x 9H in Bronze
S1 Foundation

SCALE 1/2" = 1'-0"

PAGE 1 OF 8




RENAISSANCE
PATIO PRODUCTS

NOTE: Design Tool works in full feet.
When the Installed Frame Width is an Odd number and there are more than 2 Posts, we show the Frame Width as an even number. We know the extra 6" on each side will be trimmed during installation.


THE INFORMATION PROVIDED IS FOR ESTIMATING PURPOSES ONLY. THIS ESTIMATE MUST BE REVIEWED BY A LICENSED DESIGN PROFESSIONAL FOR USE IN PERMITTING OR CONSTRUCTION. NO WARRANTY OR GUARANTEE IS PROVIDED IN ANY WAY AS TO THE ACCURACY OF USE OF THIS ESTIMATE FOR YOUR LOCAL JURISDICTION WITHOUT THE SIGNATURE AND SEAL OF A LICENSED DESIGN PROFESSIONAL REGISTERED TO WORK IN THE INTENDED JURISDICTION OF INSTALLATION.

TOP

C-CHANNEL

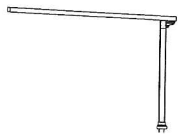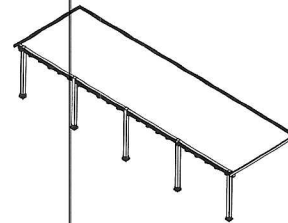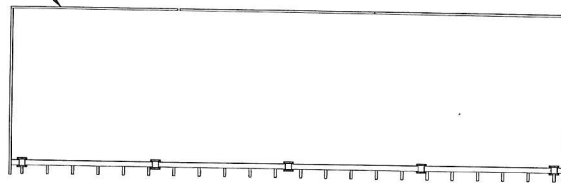

LEFT

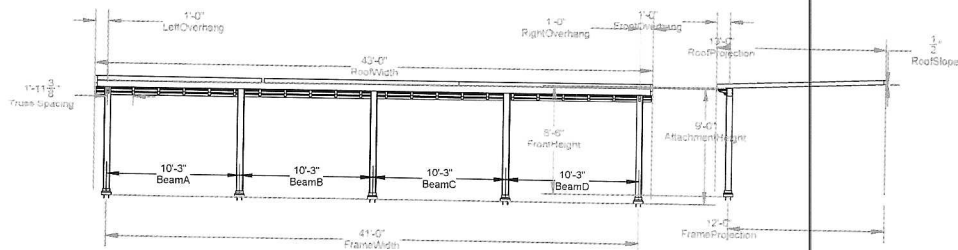

FRONT

RIGHT

RENAISSANCE PATIO PRODUCTS INC.
125 Steelman Road
Southern Pines, NC 28387
www.renaissancepatis.com

QUOTE NO: 137207

DATE	DESC	DRWN	CHKD
	Design Tool	RPP	SLC

ALL PRODUCT DETAILS PROVIDED BY RENAISSANCE PATIO PRODUCTS INC. ARE FOR ESTIMATING PURPOSES ONLY. THIS ESTIMATE MUST BE REVIEWED BY A LICENSED DESIGN PROFESSIONAL FOR USE IN PERMITTING OR CONSTRUCTION. NO WARRANTY OR GUARANTEE IS PROVIDED IN ANY WAY AS TO THE ACCURACY OF USE OF THIS ESTIMATE FOR YOUR LOCAL JURISDICTION WITHOUT THE SIGNATURE AND SEAL OF A LICENSED DESIGN PROFESSIONAL REGISTERED TO WORK IN THE INTENDED JURISDICTION OF INSTALLATION.

CONTRACTOR
Sundair Outdoor Living
125 Steelman Road
Southern Pines NC 28387

CUSTOMER
Ronald Wines
125 Steelman Road
Southern Pines NC 28387

Contempo 12P x 41W x 9H in Bronze

S2 Framing

SCALE 1/2" = 1'-0"

FIG. 1 OF 8

RENAISSANCE
PATIO PRODUCTS

NOTE: Panel Size Table
To minimize Panel Offcuts needed for first and last panel, we will ship a full 23" panel.
Cut that 23" panel in half and install in first and last panel locations.

NOTE: Design Tool works in full feet.
When the Installed Frame Width is an Odd number and there are more than 2 Posts, we show the Frame Width as an even number. We know the extra 6" on each side will be trimmed during installation.

ROOF PANEL: ELITE 3" x 0.24" SKIN x 1-LB FOAM			
Line No.	Panel	Panel Size	Panel Channel Choice
1	Panel1	48	None
2	Panel2	48	Center
3	Panel3	48	None
4	Panel4	48	None
5	Panel5	48	Male
6	Panel6	48	None
7	Panel7	48	Female
8	Panel8	48	None
9	Panel9	48	None
10	Panel10	48	Male
11	Panel11	48	None

THE INFORMATION PROVIDED IS FOR ESTIMATING PURPOSES ONLY. THIS ESTIMATE MUST BE REVIEWED BY A LICENSED DESIGN PROFESSIONAL FOR USE IN PERMITTING OR CONSTRUCTION. NO WARRANTY OR GUARANTEE IS PROVIDED IN ANY WAY AS TO THE ACCURACY OF USE OF THIS ESTIMATE FOR YOUR LOCAL JURISDICTION WITHOUT THE SIGNATURE AND SEAL OF A LICENSED DESIGN PROFESSIONAL REGISTERED TO WORK IN THE INTENDED JURISDICTION OF INSTALLATION.

RENAISSANCE PATIO PRODUCTS LLC
125 Steelman Road
Southern Pines, NC 28387
www.renaissancepatio.com

QUOTE NO: 137207
DATE: 11/10/2023
DESC: Design Tool
RPP SLC

ALL PROJECT DETAILS & PROJECTIONS BY: RENAISSANCE PATIO PRODUCTS LLC IN WHOLE OR IN PART. FORBIDDEN WITHOUT EXPRESS WRITTEN PERMISSION FROM RENAISSANCE PATIO PRODUCTS LLC.
© RENAISSANCE PATIO PRODUCTS LLC 2023


CONTRACTOR
Shindair Outdoor Living
125 Steelman Road
Southern Pines NC 28387


CUSTOMER
Ronald Wines
125 Steelman Road
Southern Pines NC 28387

Contempo 12P x 41'W x 9'H in Bronze
S3 Roof

SCALE: 1/2" = 1'-0"
FIG. 1 OF 5

RENAISSANCE
PATIO PRODUCTS

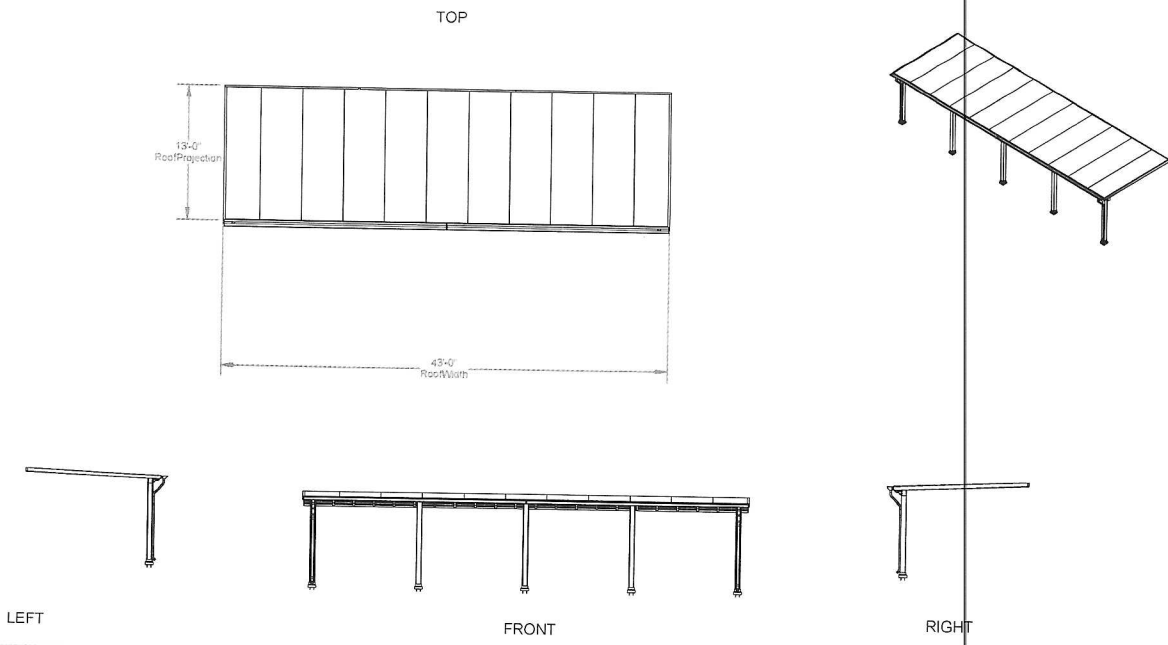

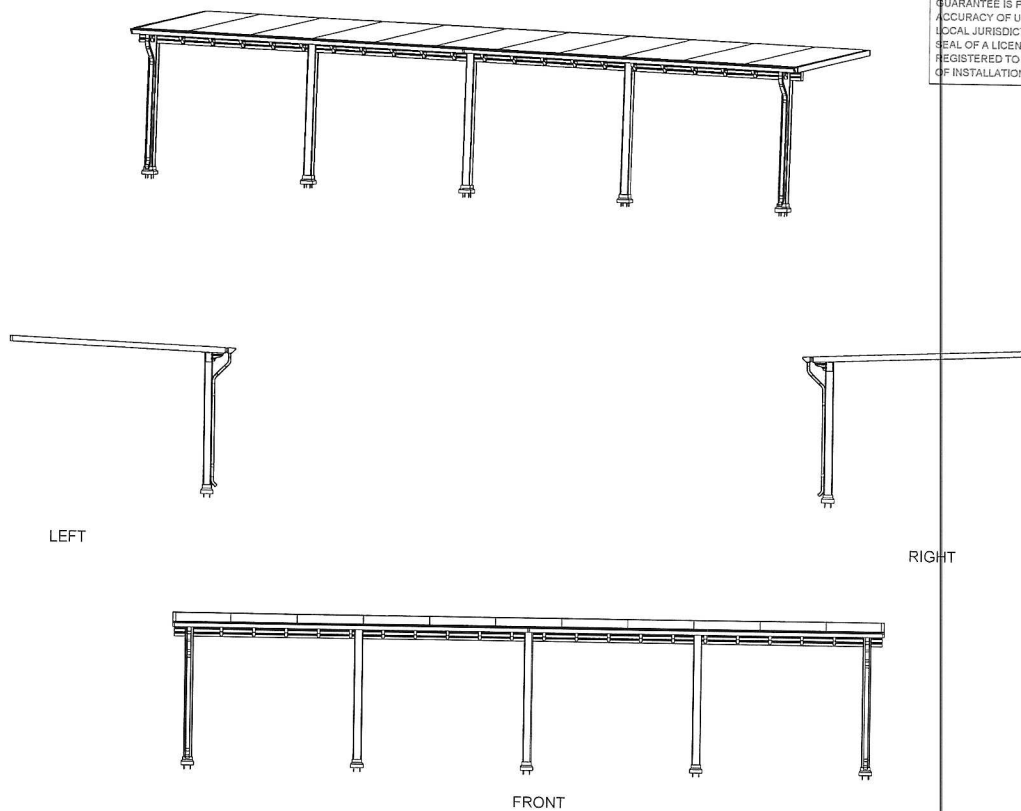

THE INFORMATION PROVIDED IS FOR ESTIMATING PURPOSES ONLY. THIS ESTIMATE MUST BE REVIEWED BY A LICENSED DESIGN PROFESSIONAL FOR USE IN PERMITTING OR CONSTRUCTION. NO WARRANTY OR GUARANTEE IS PROVIDED IN ANY WAY AS TO THE ACCURACY OF USE OF THIS ESTIMATE FOR YOUR LOCAL JURISDICTION WITHOUT THE SIGNATURE AND SEAL OF A LICENSED DESIGN PROFESSIONAL REGISTERED TO WORK IN THE INTENDED JURISDICTION OF INSTALLATION.

REnaissance Patio Products Inc.
4501 Thompson Dr. Tampa, FL 33606
www.renaissancepatio.com (813) 834-1489

QUOTE NO: 137207

DATE	DESC	DESIGN TOOL	DRWN	CHKD
			RPP	SLC

ALL PRODUCT DETAILS INDICATED BY LINE OR DIMENSION. DIMENSIONS ARE IN WHOLE OR HALF INCHES. FORBIDDEN WITHOUT EXPRESS WRITTEN PERMISSION FROM RENAISSANCE PATIO PRODUCTS INC.
© RENAISSANCE PATIO PRODUCTS INC. 2023

CONTRACTOR
Ronald Wines
125 Steelman Road
Southern Pines NC 28387




Contempo 12P x 41W x 9H in Bronze

S5 Installed

SCALE 1/8" = 1'-0"
FIG. 1 OF 8



WD POST FRAME DETAILS AT

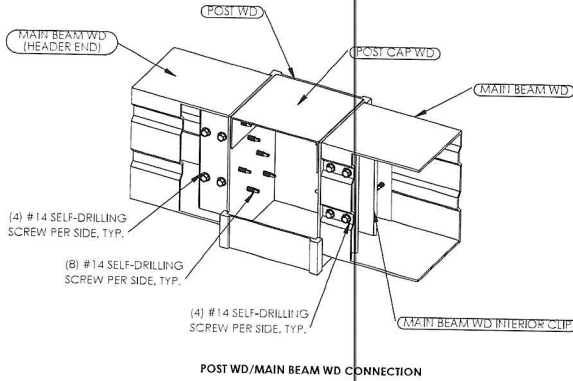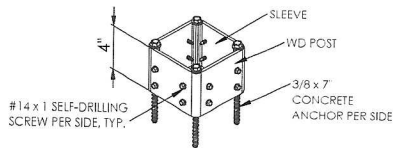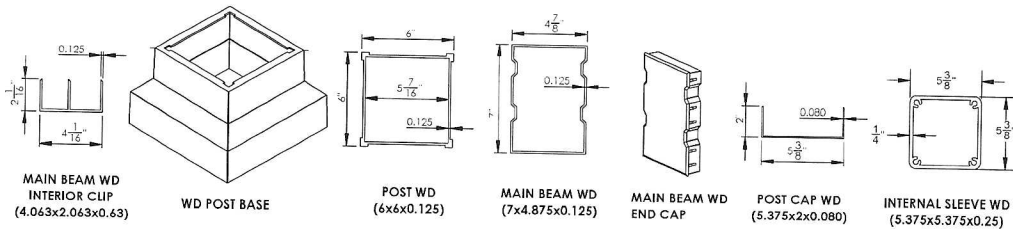

THE INFORMATION PROVIDED IS FOR ESTIMATING PURPOSES ONLY. THIS ESTIMATE MUST BE REVIEWED BY A LICENSED DESIGN PROFESSIONAL FOR USE IN PERMITTING OR CONSTRUCTION. NO WARRANTY OR GUARANTEE IS PROVIDED IN ANY WAY AS TO THE ACCURACY OF USE OF THIS ESTIMATE FOR YOUR LOCAL JURISDICTION WITHOUT THE SIGNATURE AND SEAL OF A LICENSED DESIGN PROFESSIONAL REGISTERED TO WORK IN THE INTENDED JURISDICTION OF INSTALLATION.

REnaissance Patio Products Inc.
4555 Transport Dr., Tampa, FL 33605
www.renaissancepatio.com (800) 444-4499

QUOTE NO: 137207

DATE: 7/16/2023
DESC: Design Tool

CUSTOMER: Ronald Wines
125 Steelman Road
Southern Pines NC 28387

CONTRACTOR: Shindler Outdoor Living
125 Steelman Road
Southern Pines NC 28387

SCALE: 1/8" = 1'-0"
PG: 0 OF 8

Wines 137207

RENAISSANCE
PATIO PRODUCTS



Contempo 12'P x 41'W x 9'H in Bronze
S6 Post WD

THE INFORMATION PROVIDED IS FOR ESTIMATING PURPOSES ONLY. THIS ESTIMATE MUST BE REVIEWED BY A LICENSED DESIGN PROFESSIONAL FOR USE IN PERMITTING OR CONSTRUCTION. NO WARRANTY OR GUARANTEE IS PROVIDED IN ANY WAY AS TO THE ACCURACY OF USE OF THIS ESTIMATE FOR YOUR LOCAL JURISDICTION WITHOUT THE SIGNATURE AND SEAL OF A LICENSED DESIGN PROFESSIONAL REGISTERED TO WORK IN THE INTENDED JURISDICTION OF INSTALLATION.



QUOTE NO: 137207

RIGHT. REPRODUCTION IN WHOLE OR IN PART
FROM RENAISSANCE PATIO PRODUCTS INC
PRODUCTS INC. 2023

ALL PRODUCT DETAILS PROTECTED BY
 PATENT. **FORBIDDEN WITHOUT EXPRESS WRITER**
 © RENAISSANCE


CONTRACTOR
Sinclair Outdoor Living
125 Steelman Road
Southern Pines NC 28387

Ronald Wines
125 Steelman Road
Southern Pines NC 28387


RENAISSANCE
PATIO PRODUCTS

Contempo 12'P x 41'W x 9'H in Bronze	SCALE 1:1	wines 13/2017
--------------------------------------	-----------	---------------


CONTEMPO PATIO COVER STRUCTURAL PARTS

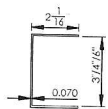


ROOF RECEIVING
CHANNEL 3/4\"/>

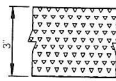


STRUCTURAL INSULATED
PANEL (3\", 4\", 6\")

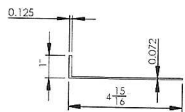


STRUCTURAL GUTTER
BRACE

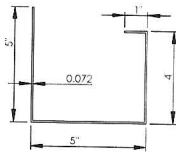

STRUCTURAL GUTTER

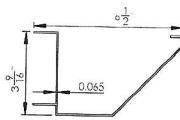


GUTTER

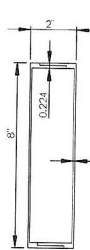

SMB 2X8



SMB 2X9

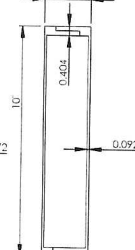

SMB 2X10

THE INFORMATION PROVIDED IS FOR ESTIMATING PURPOSES ONLY. THIS ESTIMATE MUST BE REVIEWED BY A LICENSED DESIGN PROFESSIONAL FOR USE IN PERMITTING OR CONSTRUCTION. NO WARRANTY OR GUARANTEE IS PROVIDED IN ANY WAY AS TO THE ACCURACY OF USE OF THIS ESTIMATE FOR YOUR LOCAL JURISDICTION WITHOUT THE SIGNATURE AND SEAL OF A LICENSED DESIGN PROFESSIONAL REGISTERED TO WORK IN THE INTENDED JURISDICTION OF INSTALLATION.

RENAISSANCE PATIO PRODUCTS, INC.
125 STEELMAN ROAD
SOUTHERN PINES, NC 28387
www.renaissancepatis.com 866-224-4497

QUOTE NO: 137207
DATE: 7/16/2025
DESC: Design Tool
DRAWN: RPP
CHKD: SLC



CONTEMPO PATIO COVER NON-STRUCTURAL PARTS



GUTTER DROP



DOWNSPOUT STRAP



TRUSS STRAIGHT
END CAP




TRUSS TO MAIN
BEAM FILLER




TRUSS SCALLOP
END CAP




GUTTER CAP RIGHT

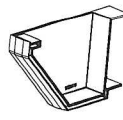


GUTTER CAP LEFT

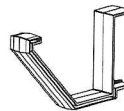

GUTTER JOINER

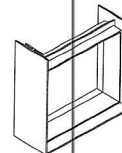

STRUCTURAL GUTTER
JOINER

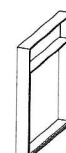

STRUCTURAL GUTTER
END CAP



GUTTER 90

ALL PRODUCT DETAILS PROTECTED BY US PATENT & TRADEMARK OFFICE. ANY UNAUTHORIZED REPRODUCTION OR USE OF THIS INFORMATION IS PROHIBITED. © RENAISSANCE PATIO PRODUCTS, INC. 2023

CONTRACTOR
Ronald Wines
125 Steelman Road
Southern Pines NC 28387

CUSTOMER
Ronald Wines
125 Steelman Road
Southern Pines NC 28387

Contempo 12'P x 41'W x 9'H in Bronze
Wines 137207

SCALE 1:1
PG 8 OF 8

S8 Parts Contempo