






-  New Partition Walls w/ Sheetrock and Insulation
-  Existing Vaulted ceiling framing to be concealed by new walls

Scope of Work

- Build new partition walls (orange)
- Wire plugs, switches and lights (standard package)
- New HVAC Equipment and ductwork
- Insulate walls
- Sheetrock
- Install millwork
- Paint walls, ceilings, trim, doors

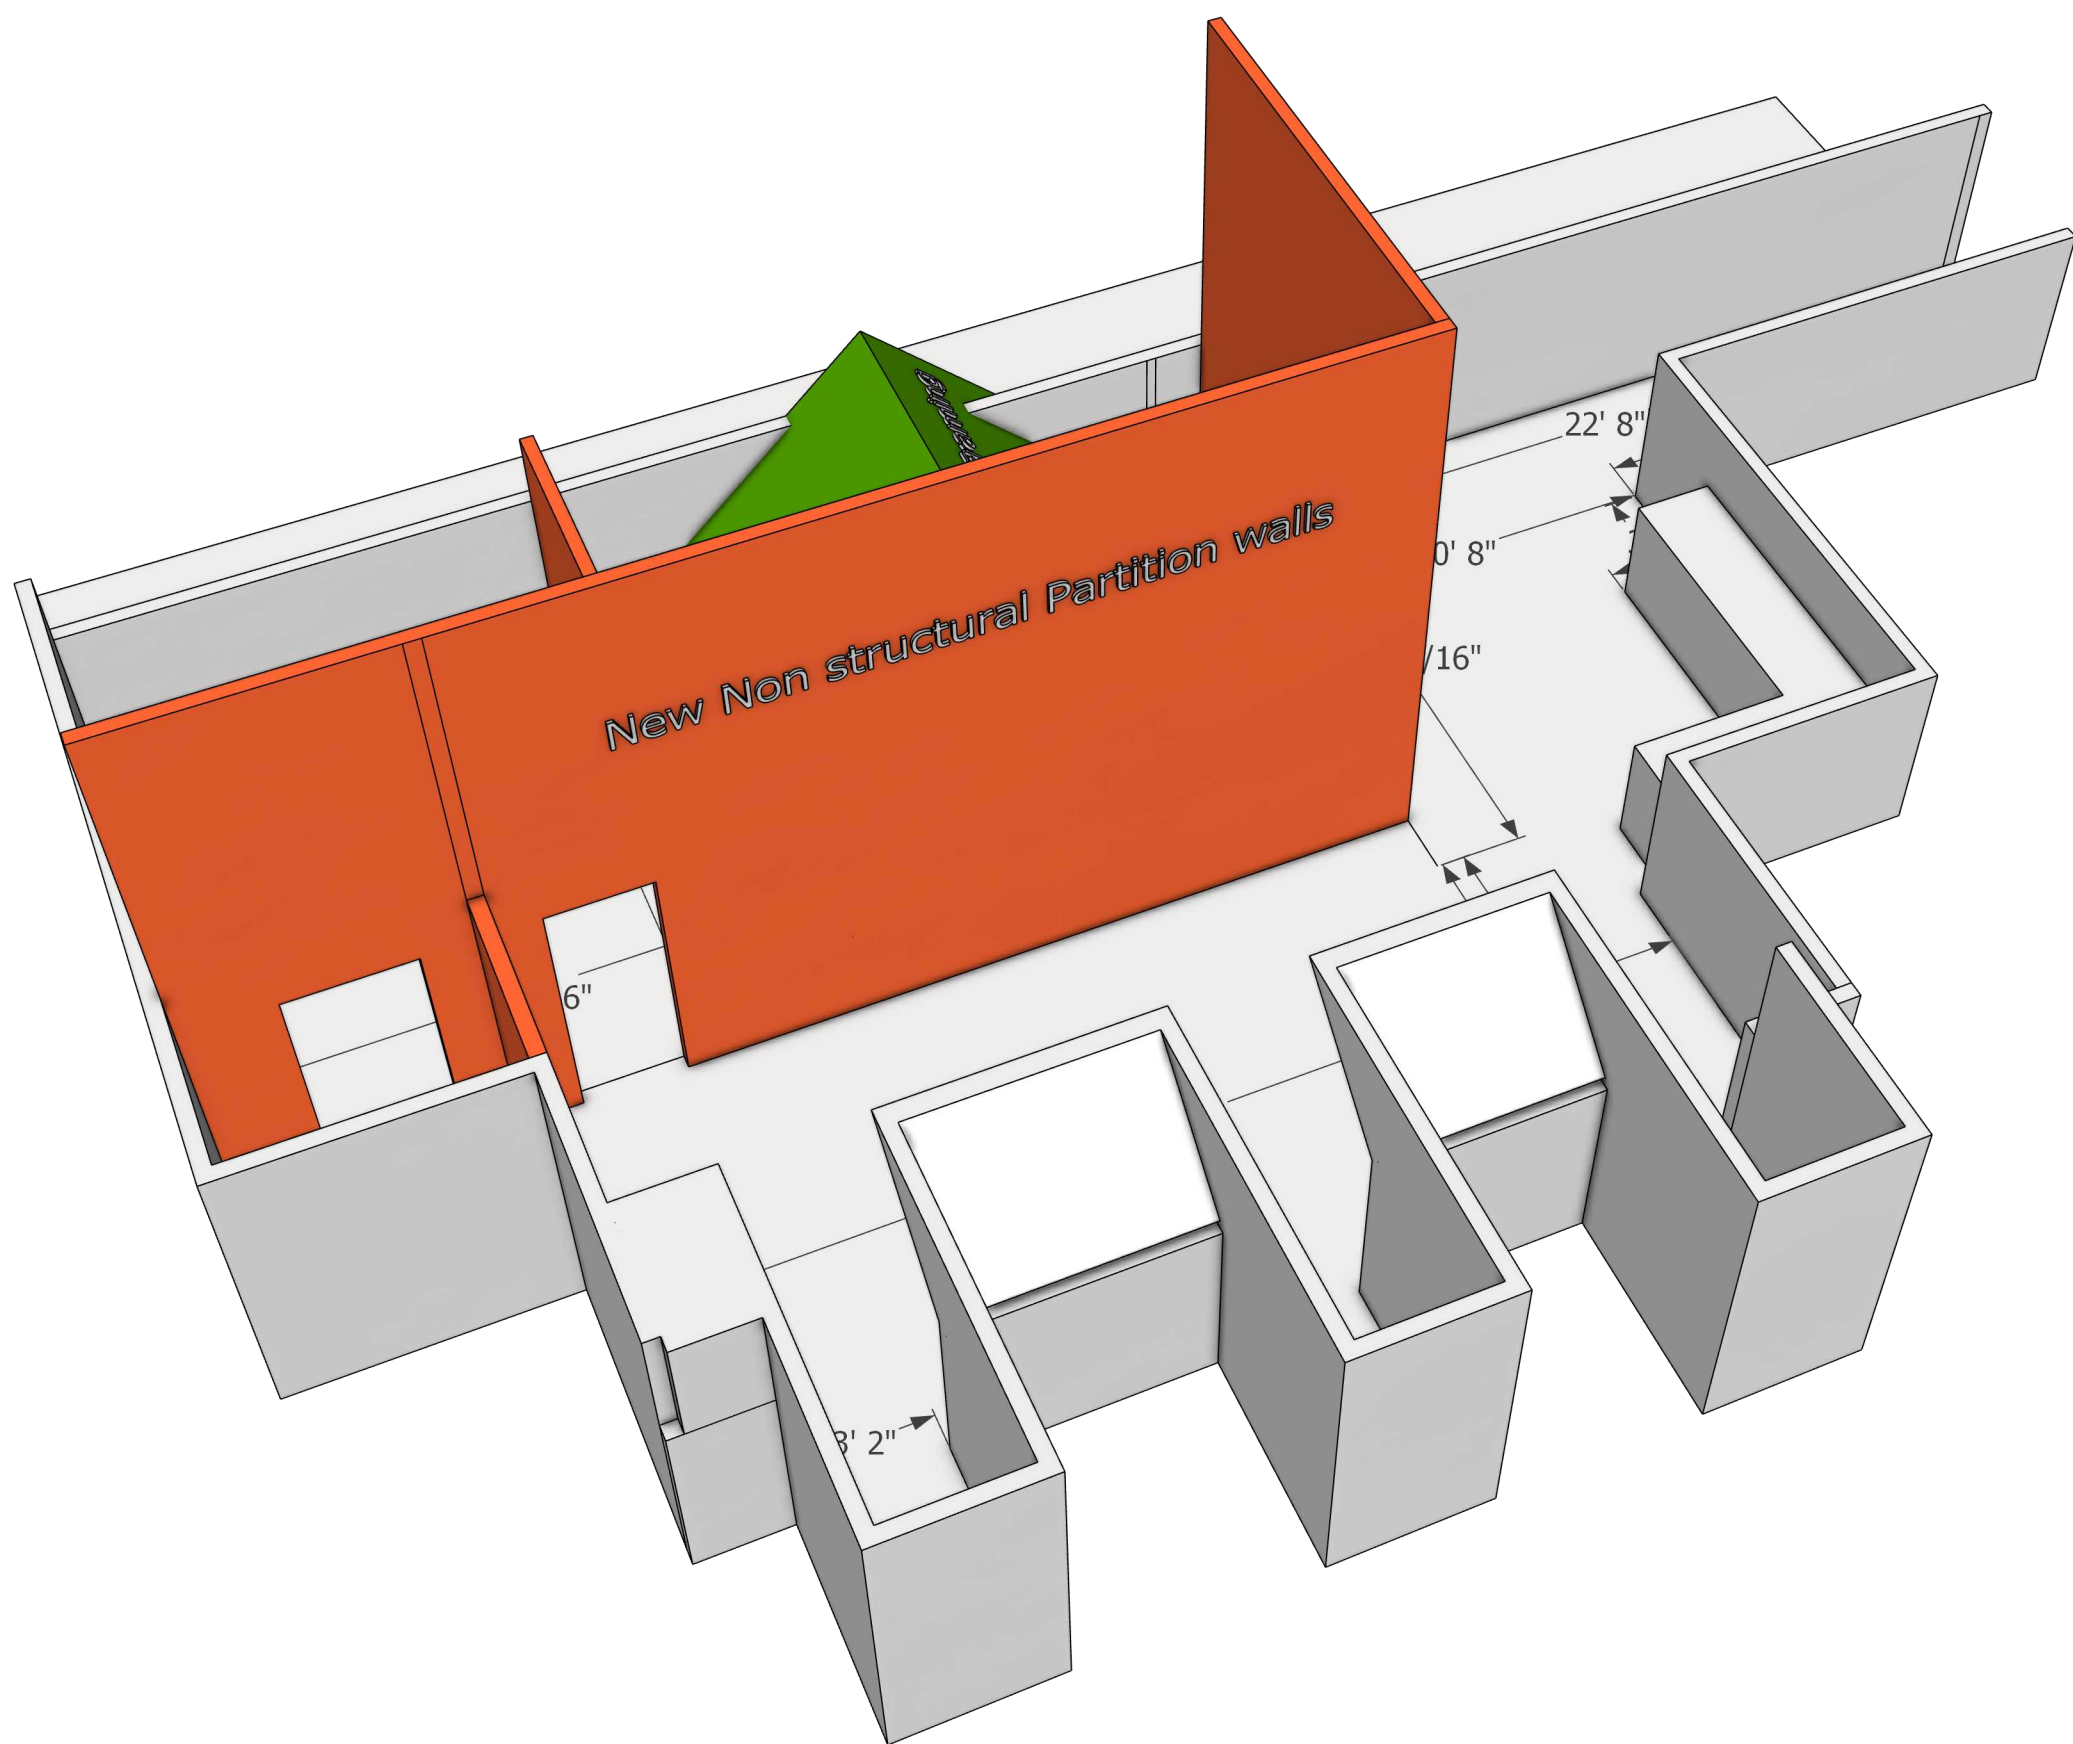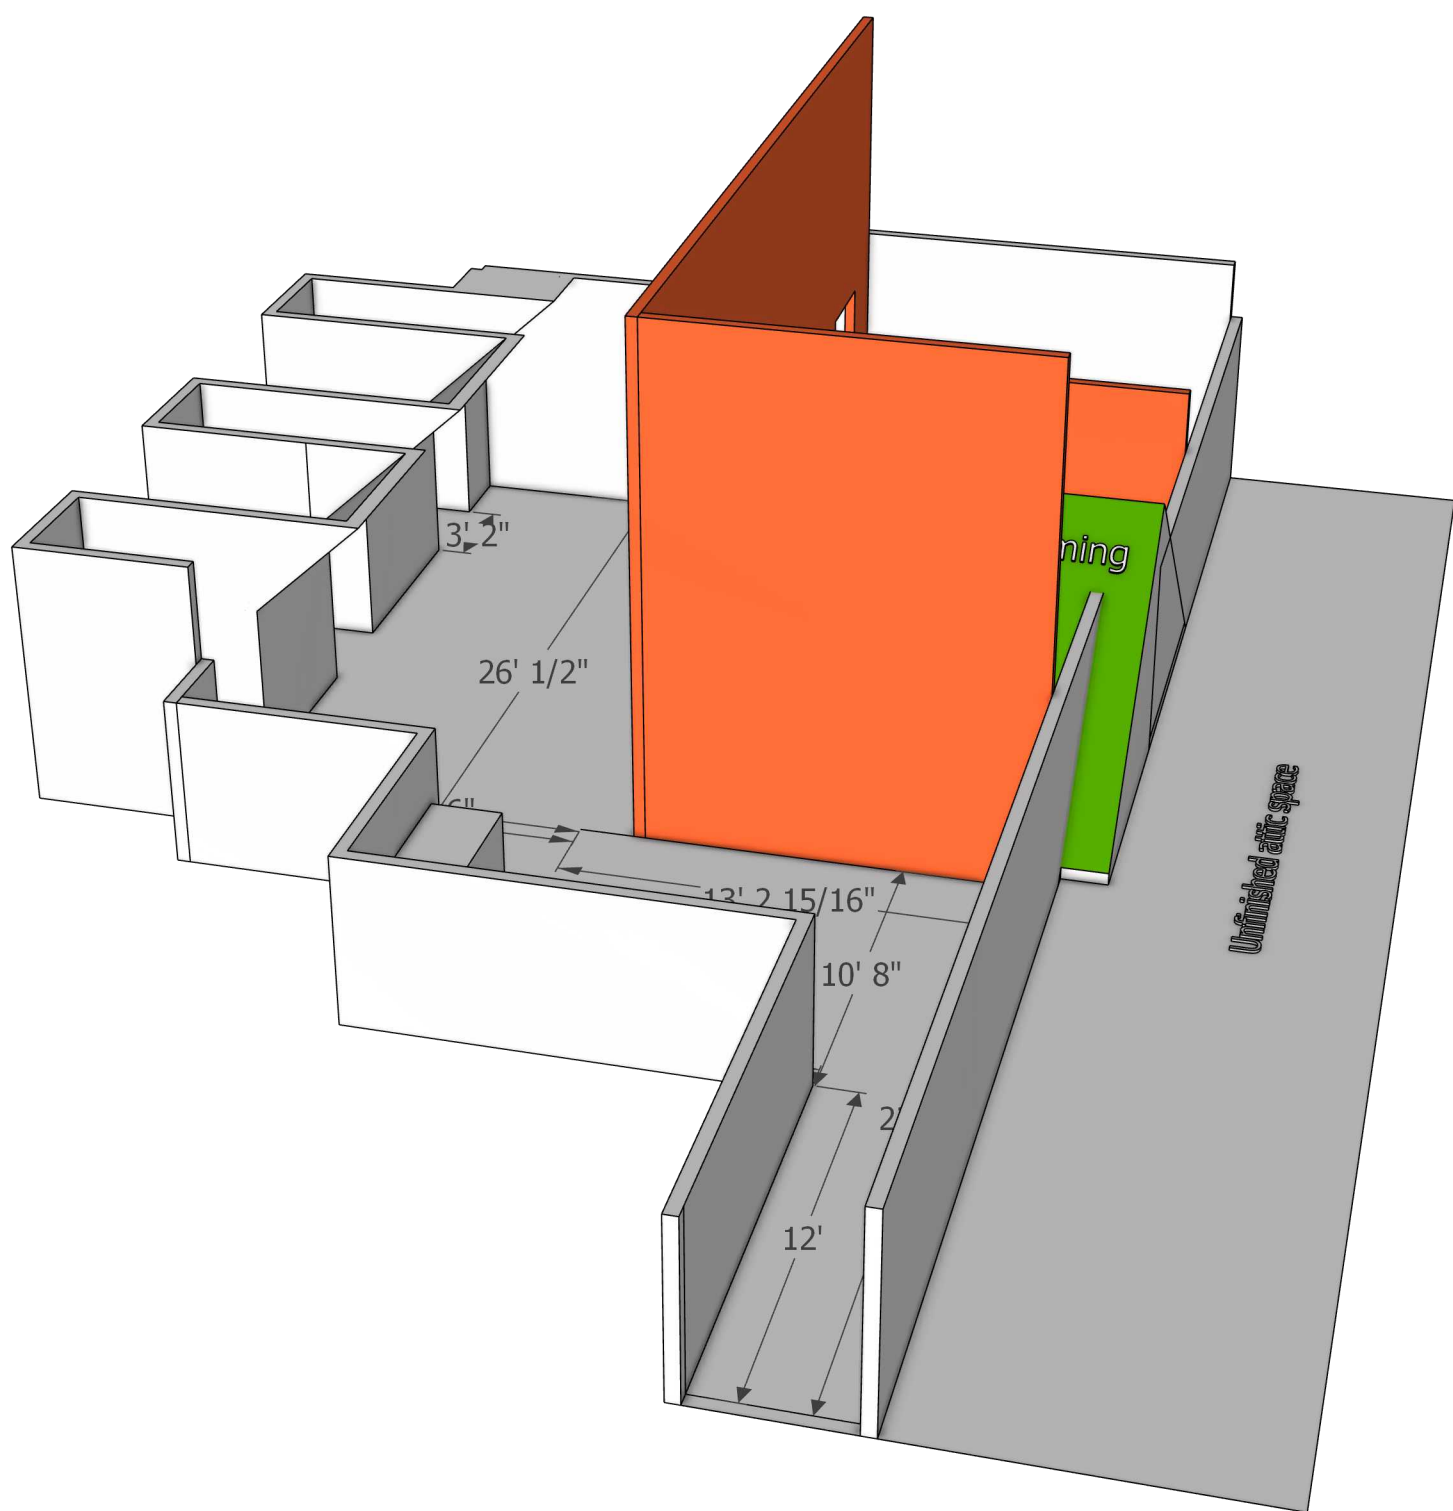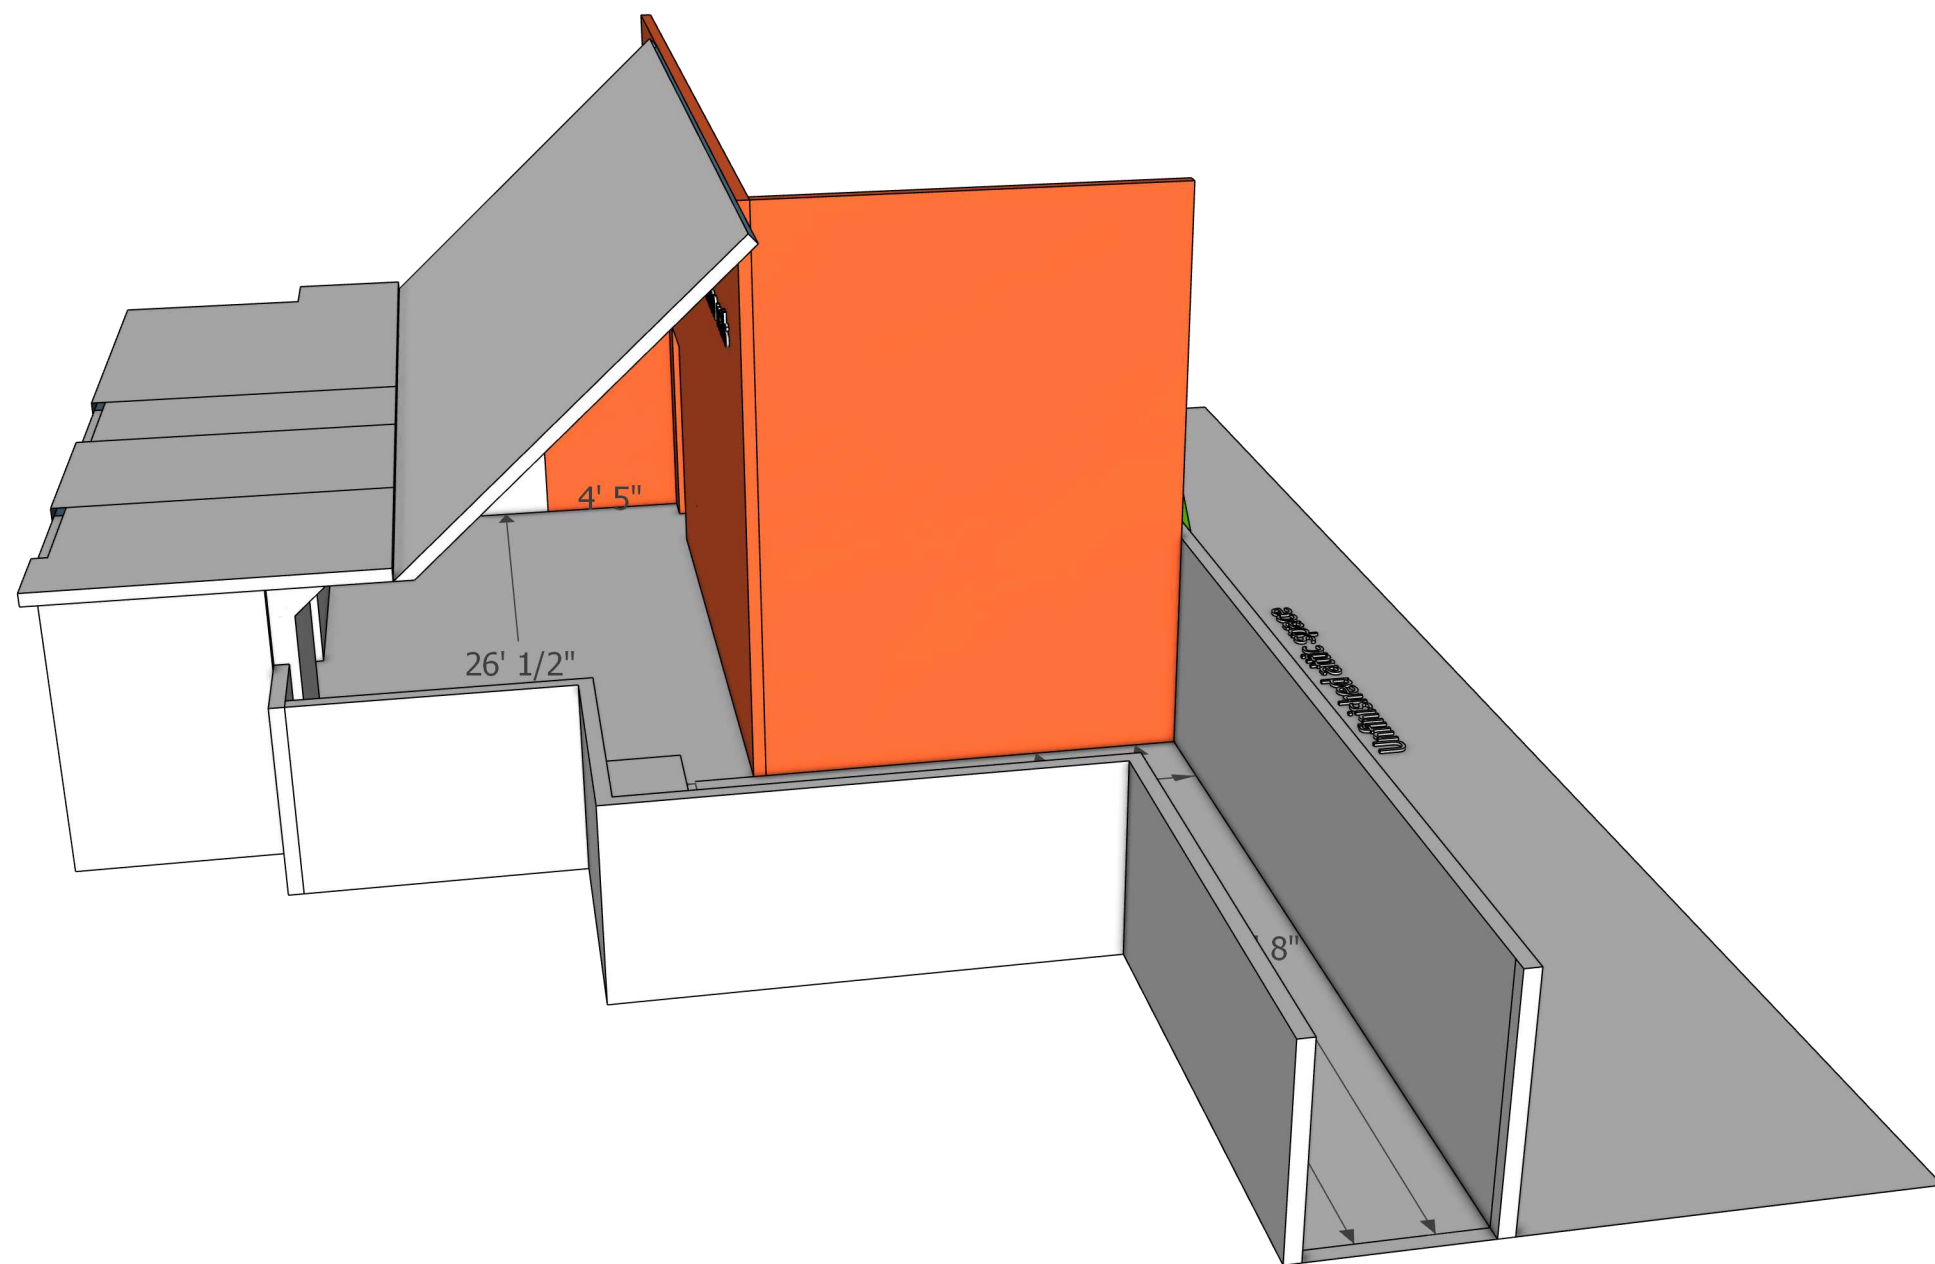

CLIENT
Elliott Family

PROJECT
Attic Remodel



PROJECT NO.
0001

DRAWN BY
Eliel Lopez
Innovative Builds Inc

ISSUE
7/11/2025




155 Grayson Place Sanford NC 27332

-  New Partition Walls w/ Sheetrock and Insulation
-  Existing Vaulted ceiling framing to be concealed by new walls

Scope of Work

- Build new partition walls (orange)
- Wire plugs, switches and lights (standard package)
- New HVAC Equipment and ductwork
- Insulate walls
- Sheetrock
- Install millwork
- Paint walls, ceilings, trim, doors

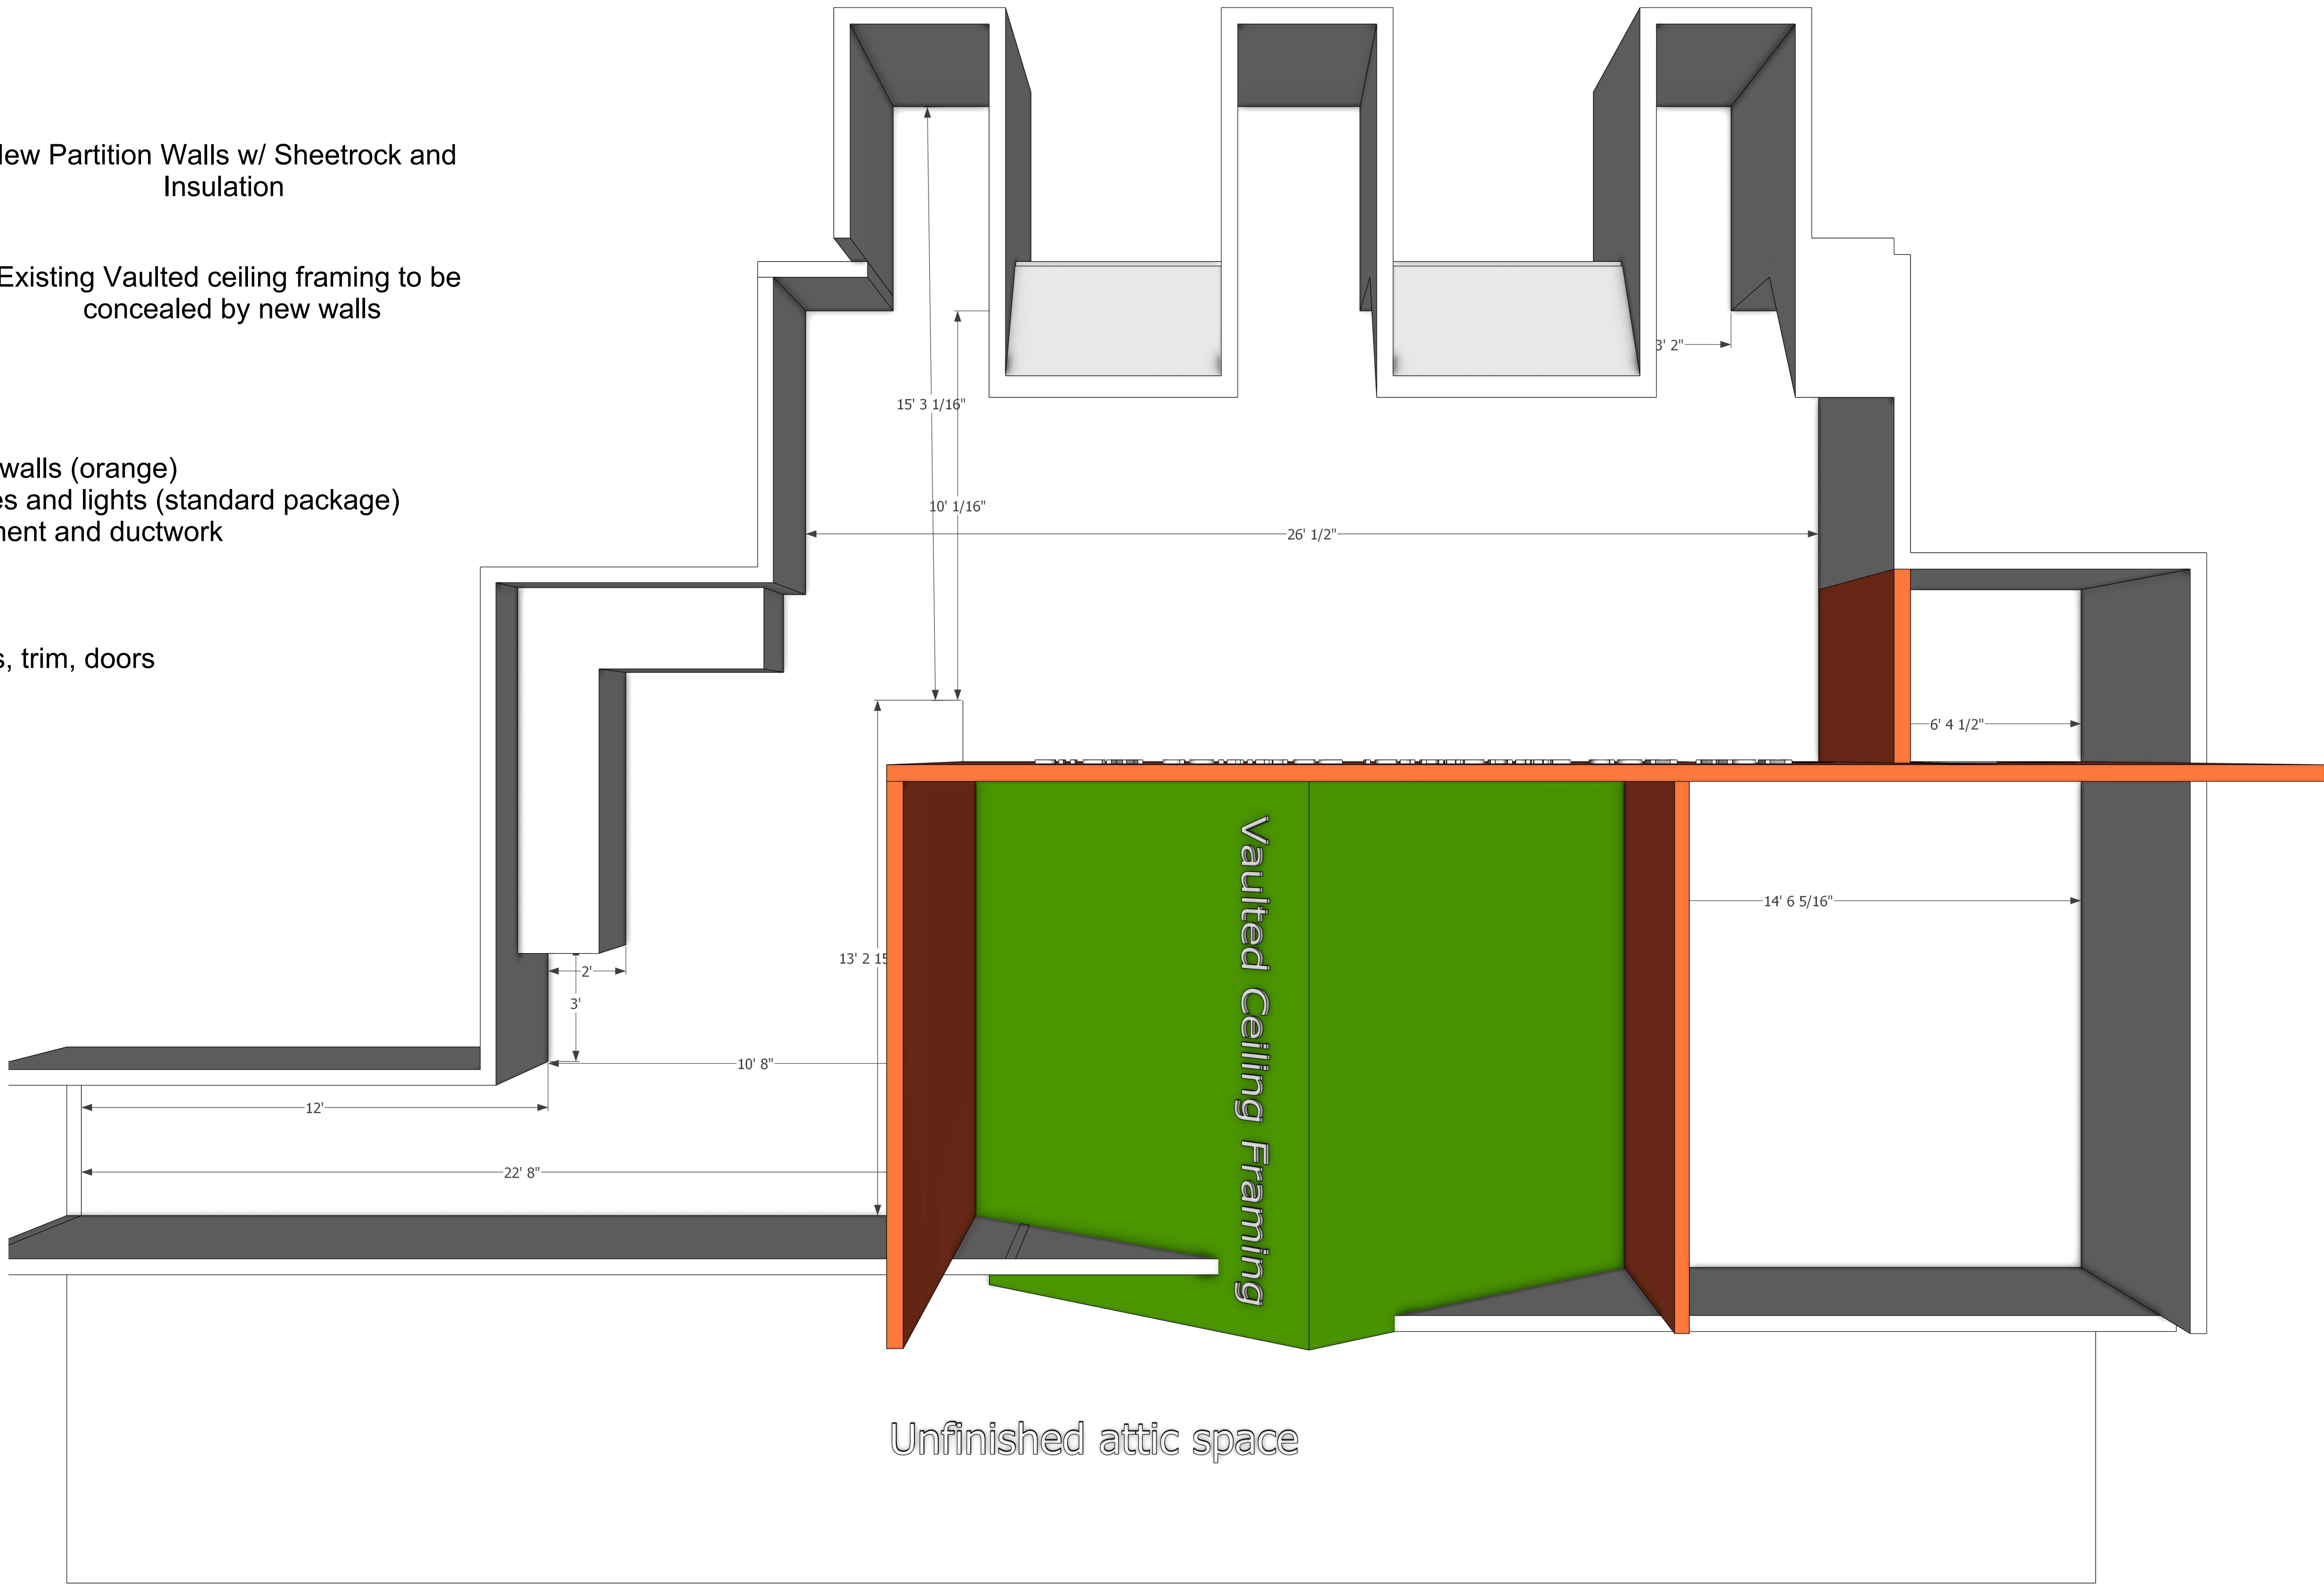

155 Grayson Place Sanford NC 27332

CLIENT
Elliott Family

PROJECT
Attic Remodel

PROJECT NO.
0001

DRAWN BY
Eliel Lopez
Innovative Builds Inc

ISSUE
7/11/2025

