


Not Attached 8x14 Deck with
Attached 10x11 Roof beam too

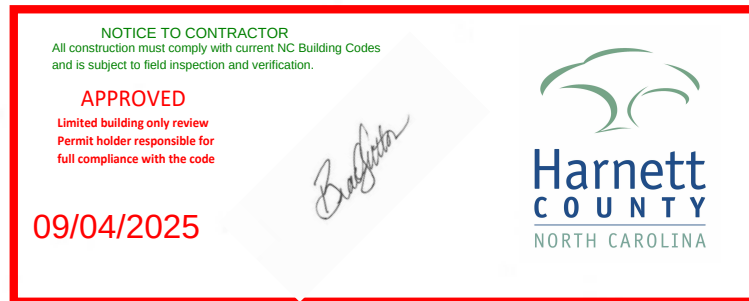

SEE NOTES

2x6 header Board

House
Exstins

Exstins
House

197 melody
Lane

Camron, NC
28326

Side View

(Deck 4' High)

All Hanger S and Rafter ties
Do Apply

5/8 ^{hanging}
2x lag
Bolts
x 2

12" over
hang

6
x
6

6x6 on top of Deck

6x6 on Top Deck

1 ← 4' →

Deck 2x10 x 14 Joist Outer

← Double 2x10 → Gutters ← Double 2x10 →

5/8 Thrush
Bolts x 2
Nuts and
washers
Per Post
and Gutters

6
x
6

6
x
6

6
x
6

Ground level

Post 2' in Ground
12x12 Hole with
6" Concrete Footers

Backfill

6" concrete

12x12
Hole

Richard Wilkes & Family



Home Improvements

RWF Home
Improvements LLC

OWNER

Richard Wilkes


Office: 910-709-6734

rwhomeimprovements@gmail.com

16x16
minimum all
footings

42

Footings Post Location and Spands

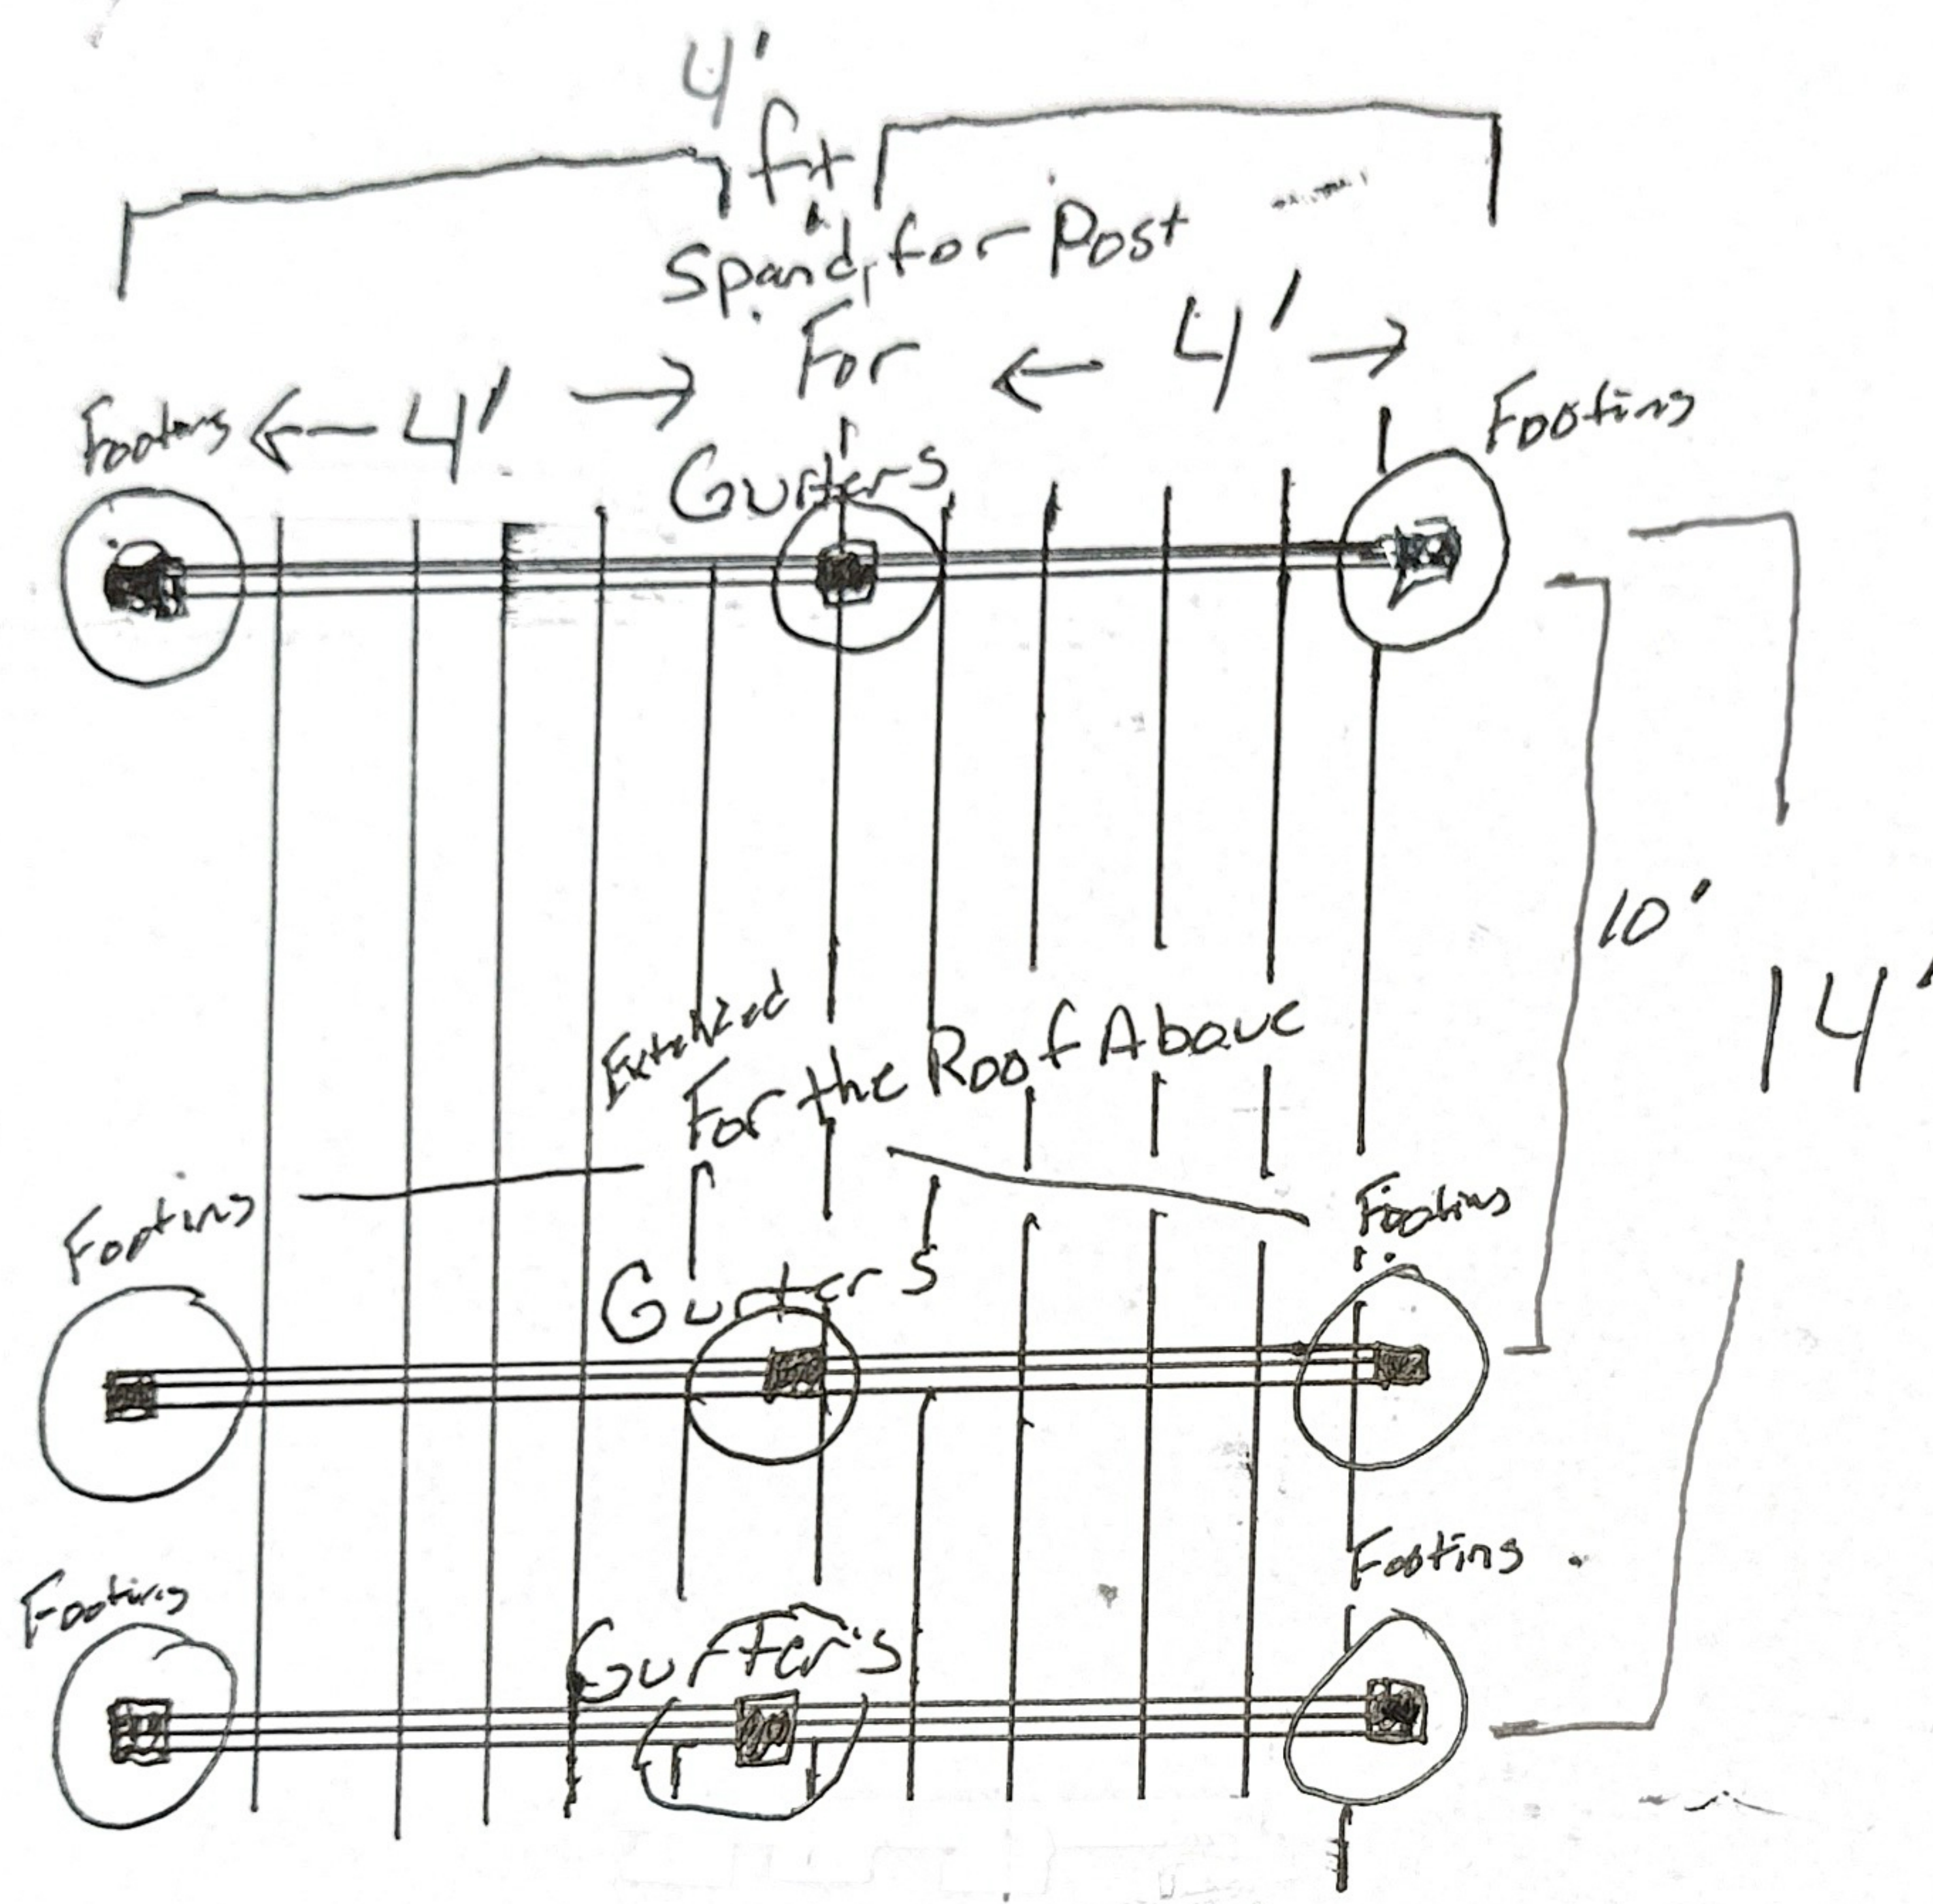

Double 2x10
Gutter Beam
6x6 Post
Notched and
Bolt and Nuts
and washers

Richard Wilkes & Family

Home Improvements

RWF Home Improvements LLC
OWNER
Richard Wilkes
Office: 910-709-6734
rwfhomeimprovements@gmail.com

Not Attached 8x14 Deck With
Attached DX 11 Roof lean too

197 Melody Lane, Camron
28326

Front View


Rafter's 2x8 @ 16' on center
11 foot
Rafter span

All Rafter ties
and Hangers
do Apply

Notched
and 2x
Bolt
Lags
x2
Sides

Notched
2x Thurg Bolts
Nuts washers
x 6
5/8

BRACING

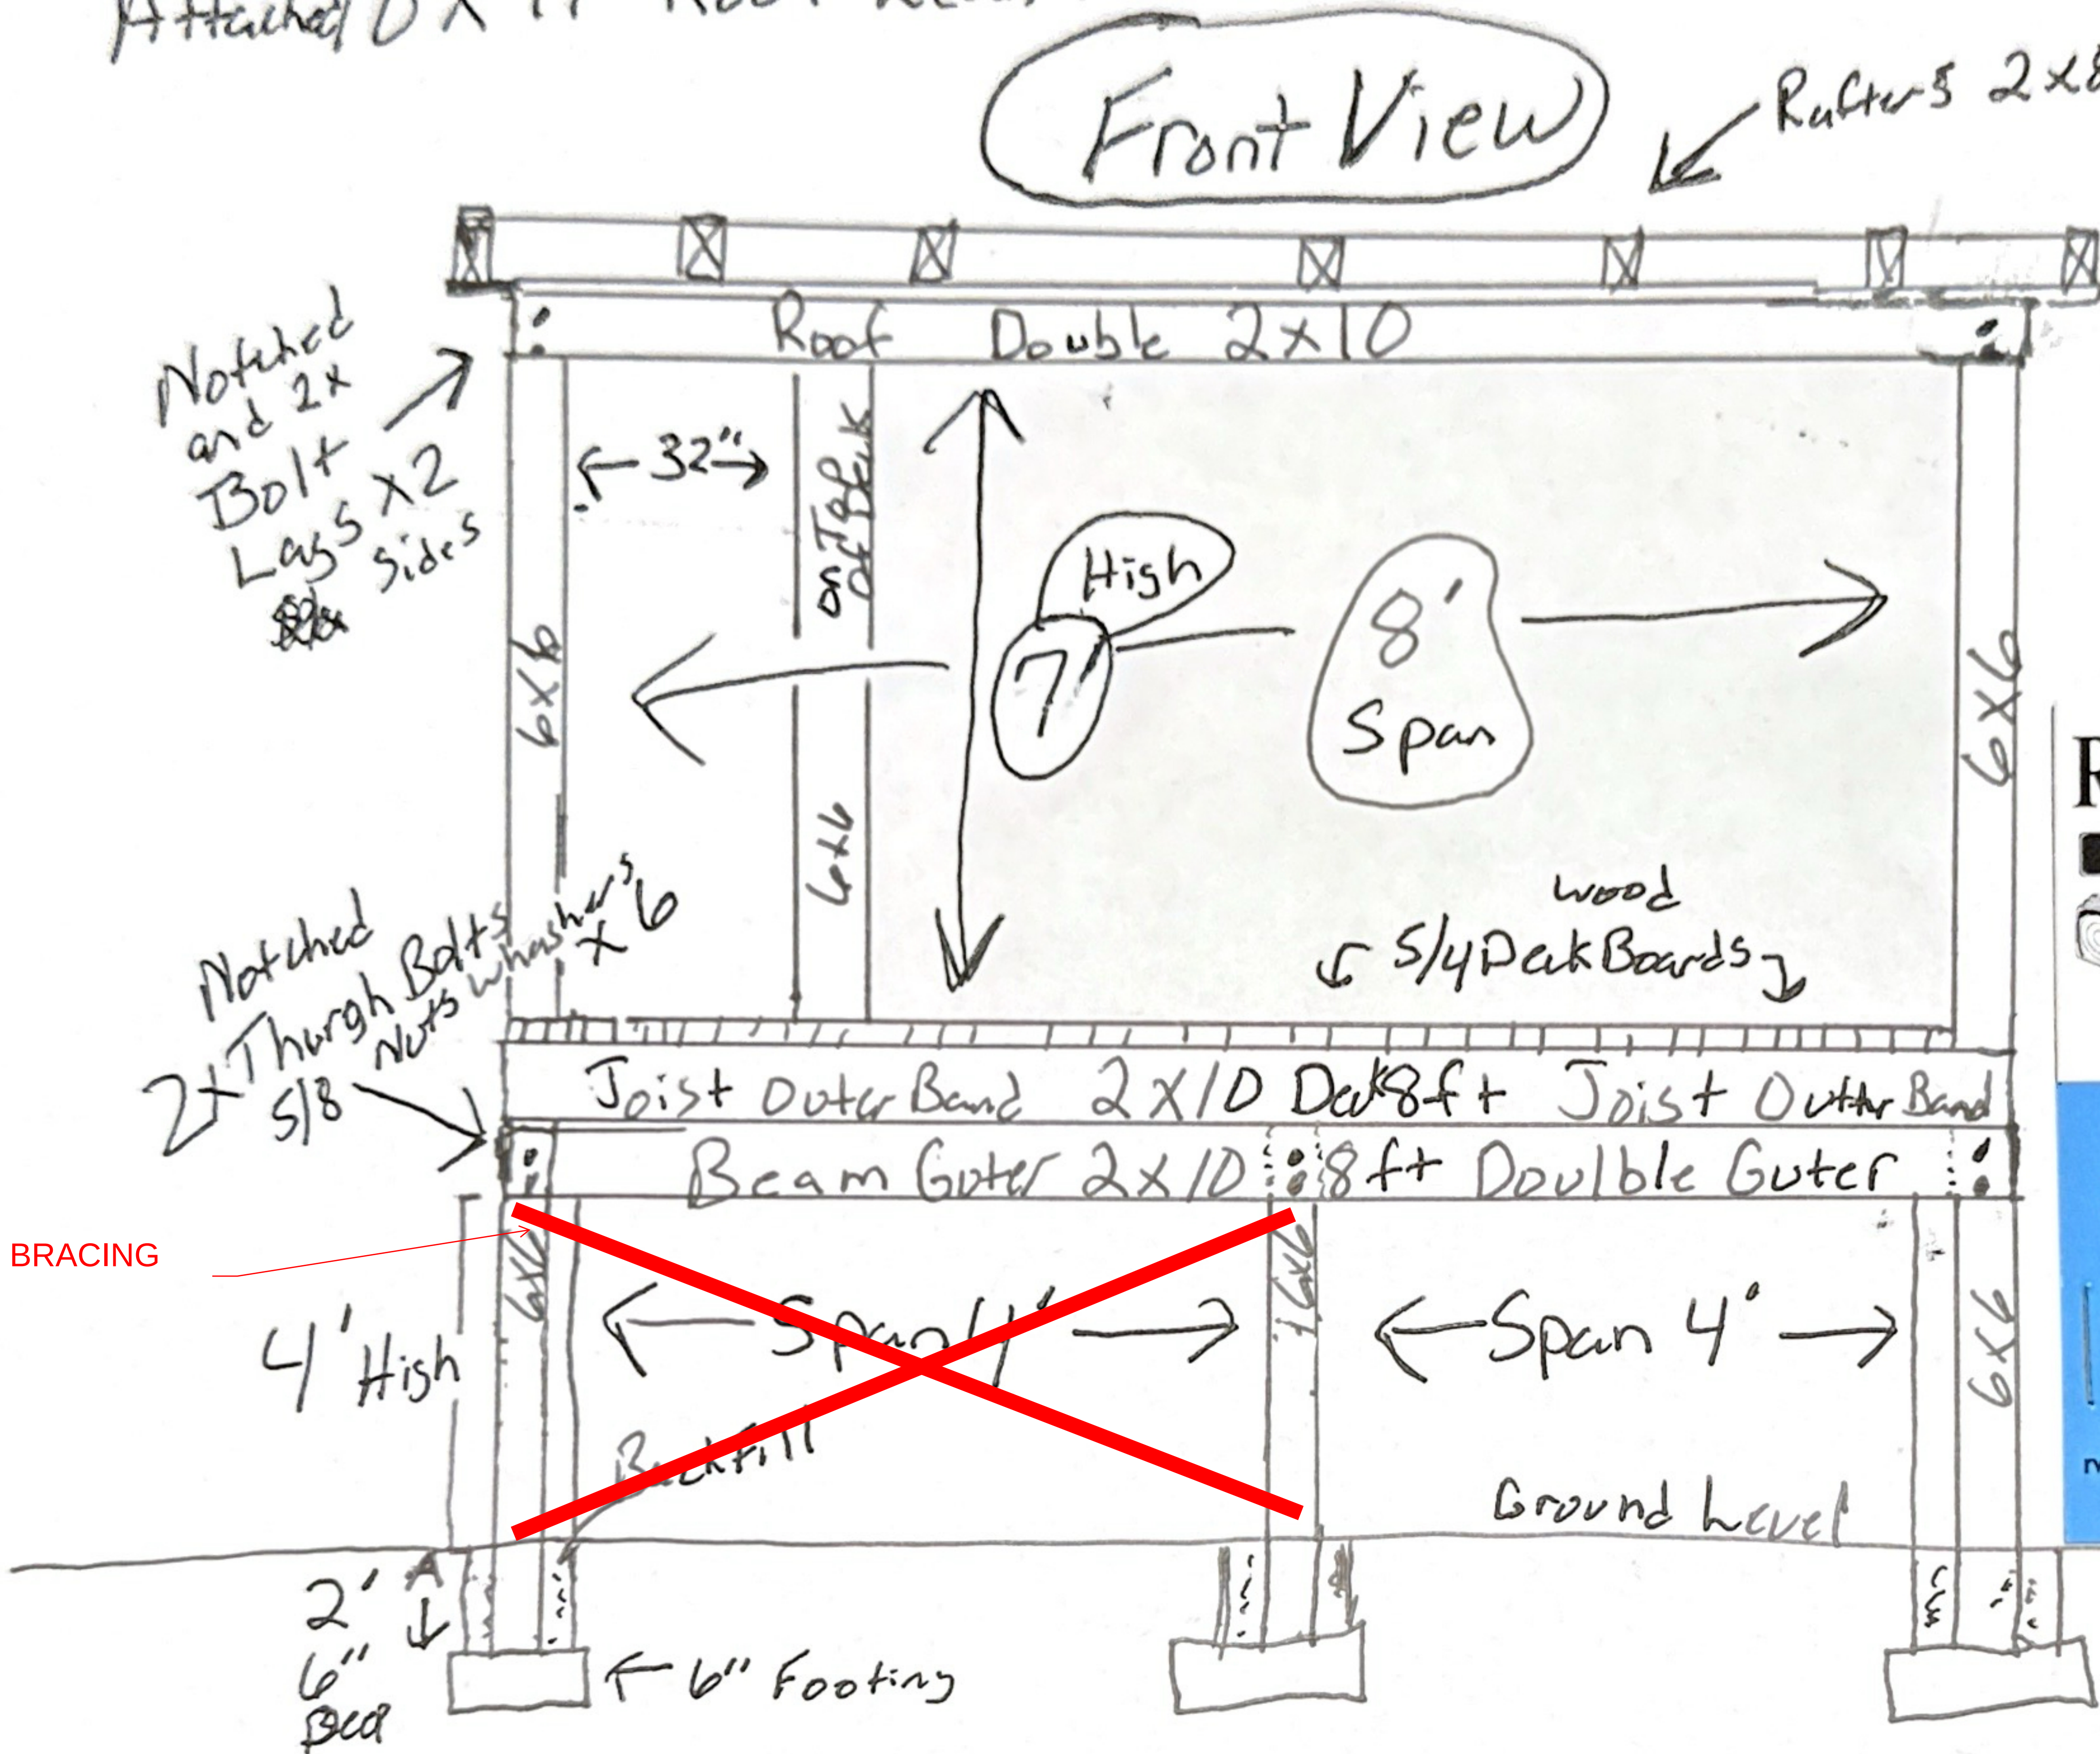

Richard Wilkes & Family



Home Improvements

RWF Home
Improvements LLC

OWNER

Richard Wilkes

Office: 910-709-6734

rwfhomeimprovements@gmail.com