


Legend

-  House Site
-  Driveway
-  Distances
-  Ditch

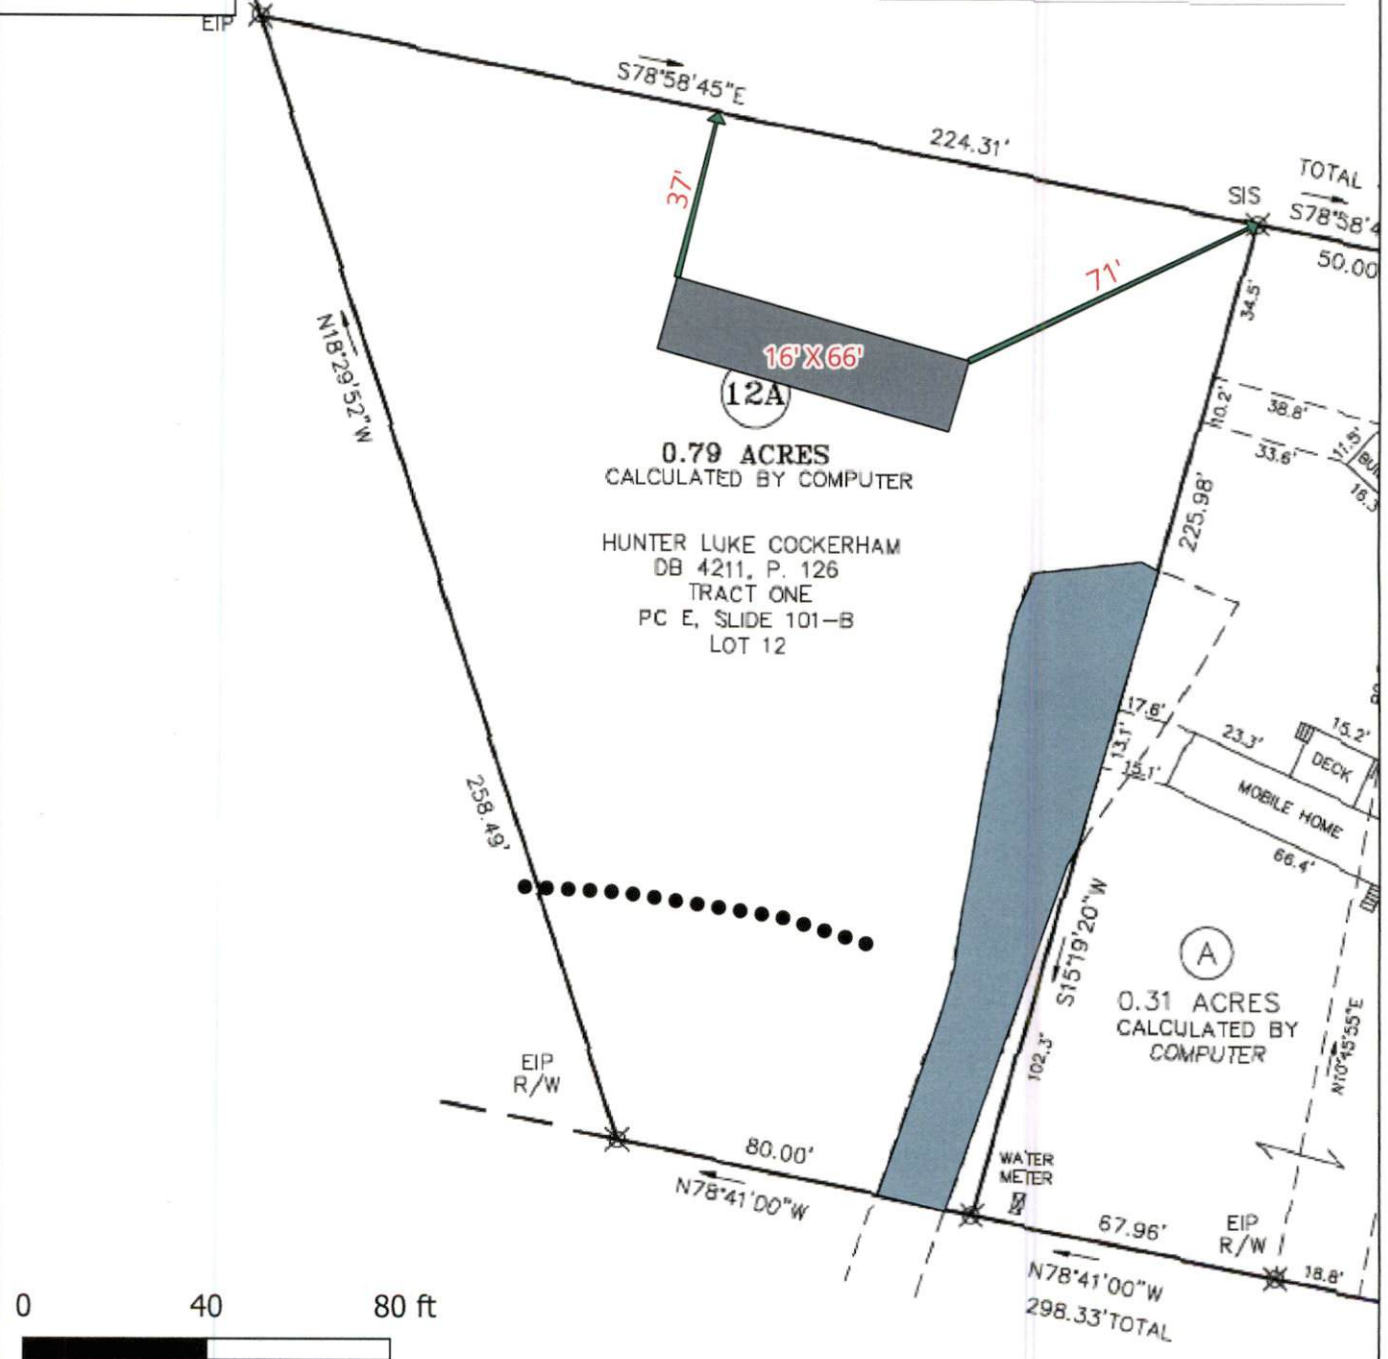

Hal Owen & Associates Inc.
PO Box 400, Lillington, NC 27546
www.halowensoil.com
919-893-8743

1624 Cool Springs Rd
Lillington, NC
Harnett Co.



Site Plan

For reference only. Not a survey.