



SHEET 5
PRELIMINARY NOT FOR
SALES OR CONVEYANCE

SEE OVERALL DRAWING
FOR LINE TABLES AND
OTHER LOT DATA.

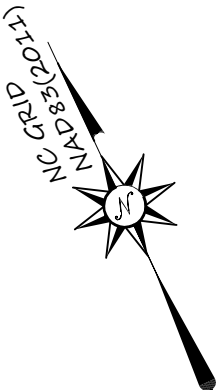

PIN No. 9569-82-9117
JUSTIN M. PRICE
4016/863

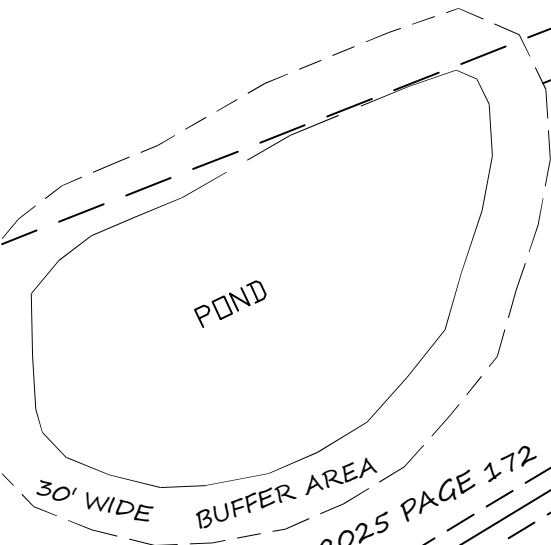

SEE RECORD PLAT 2025 PAGE 172
LOT 3

LOT 4

LOT 5
3.00 ACRES

27.9' PROPOSED
HOUSE SITE

E9
E4
L32
L18
L17
E10
E3

BARBECUE CH. RD.

PIN No. 9569-91-7564
JOHN GASTON MARTIN Jr.
4259/666

N 37°27'09" E 58.99'

N 37°27'09" E 96.73'

N 37°27'09" E 157.45'

IRF PLAT F-80-B

IPF

IRS

IRS

L26

L27

CMF

S 38°58'07" W 289.71'

EIS

SEPTIC SITE AS PER
SOILS TECH

SEPTIC SITE AS PER
SOILS TECH

SEPTIC SITE AS PER
SOILS TECH

DEED LINE AS PER DB 4231 PG. 173Z PLAT E-456-C
S 37°58'12" W 809.66'

EUNICE MARTIN PLAT 2006 PAGE 77

RS

RS

RS

IRS

IRS

IRS

IRS

IRS

IRS

IRS

IRS

IRS

IRS

IRS

IRS

IRS

IRS

IRS

IRS

IRS

IRS