


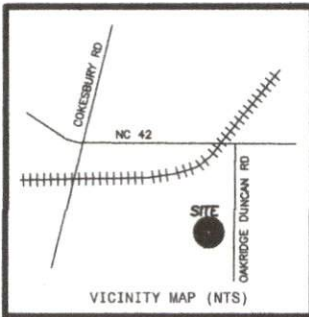



LEGEND

NTS NOT TO SCALE
 EIP EXISTING IRON PIPE
 PP POWER POLE
 W/M WATER METER
 TB TELEPHONE BOX
 IPS IRON PIPE SET
 CPM TRANSFORMER
 CATV CABLE TV BOX
 L POLE LIGHT POLE
 OHPL OVERHEAD POWER LINE
 F.E.S. FLARED END SECTION (PIPE)
 RCP REINFORCED CONC. PIPE
 B.O.C. BACK OF CURB
 F.H. FIRE HYDRANT
 C/O SEWER CLEAN OUT
 EIS EXISTING IRON STAKE
 M.H. MANHOLE
 ECM EXISTING CONCRETE MONUMENT
 CP COMPUTED POINT

— Z —
 PLAT NORTH
 (REF: PC#F, SLIDE 805C)

NOTE: SHOWN IS LOT 2 OF
 THE HELEN TUTOR S/D
 REF: PC#F, SLIDE 805C

AREA = 0.969 ACRES GROSS
 1957 OAKRIDGE DUNCAN ROAD
 PIN# 0635-99-3048.000

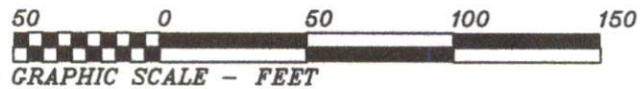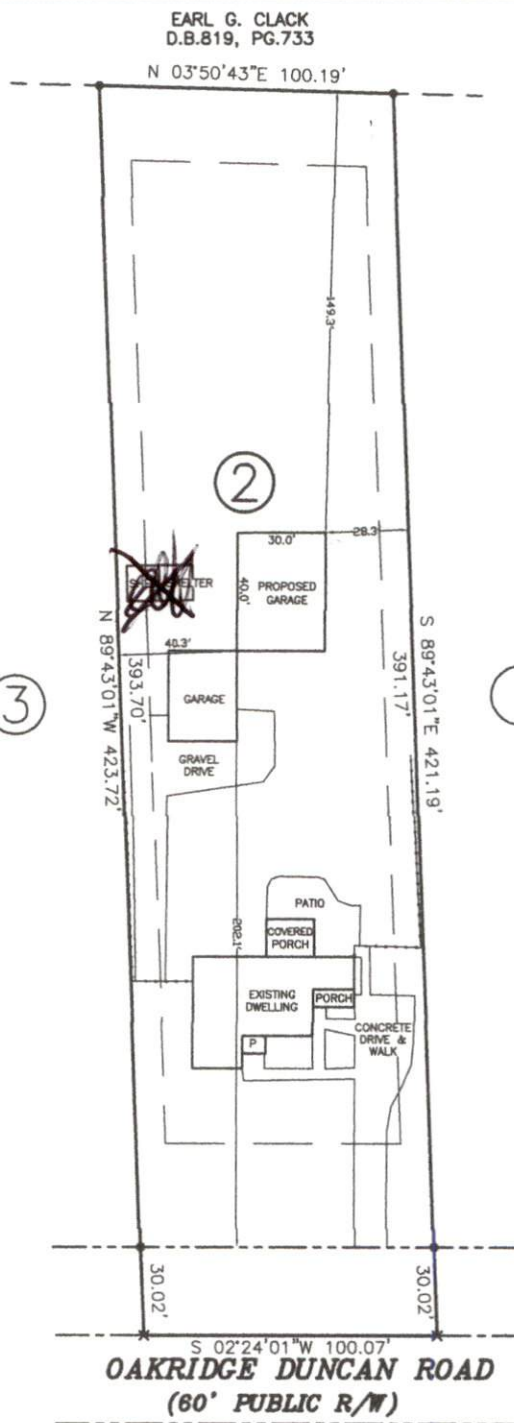

THIS IS TO CERTIFY THAT THIS MAP WAS
 PREPARED FROM AN ACTUAL SURVEY OF THE
 PREMISES, MADE UNDER MY SUPERVISION, AND
 THAT THERE ARE NOT ANY ENCROACHMENTS,
 EXCEPT AS NOTED TO THE BEST OF MY KNOWLEDGE.
 THAT THE RATIO OF PRECISION AS CALCULATED BY
 LATITUDES AND DEPARTURES IS 1:10,000.
 THIS MAP WAS PREPARED FOR TITLE COMPANY USE
 AND IS NOT INTENDED FOR RECORDATION OR
 CONVEYANCES WITHOUT WRITTEN AUTHORIZATION
 OF THE SURVEYOR AND OTHER APPROPRIATE OFFICIALS.

PROFESSIONAL LAND SURVEYOR
 L-5389

PRELIMINARY PLAT
 NOT FOR RECORDATION

PRELIMINARY PLOT PLAN FOR:
CHRISTOPHER LOPEZ
EMILY LOPEZ

BUCKHORN TWP., HARNETT CO., N.C.
 SCALE 1" = 50' SEPTEMBER 3, 2025

CHADWICK H. GOODNIGHT
 207 GRAY STONE LANE
 HOLLY SPRINGS, N.C. 27540
 919-669-8586

LOPEZ