




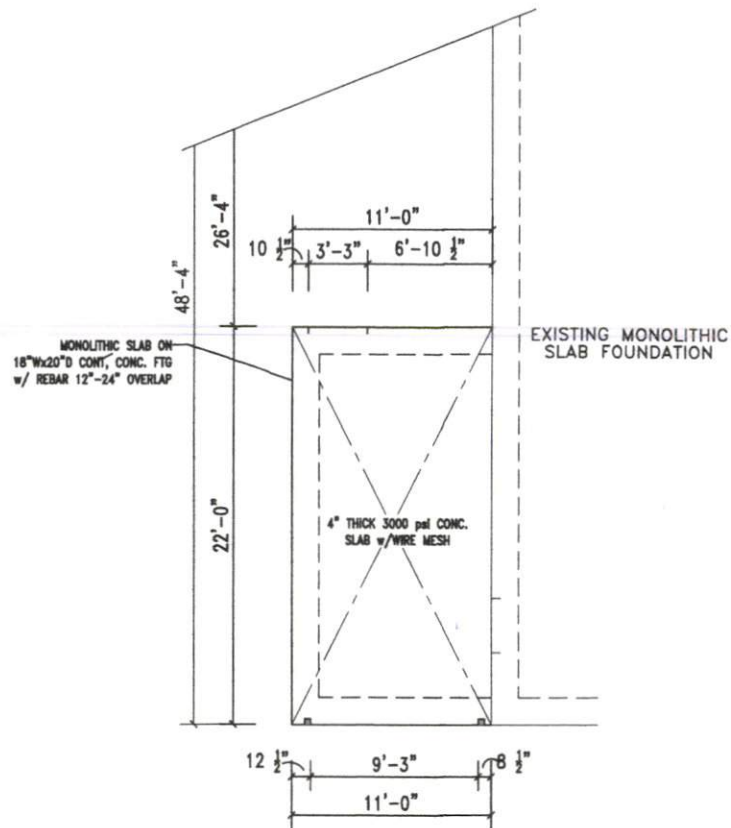


FOUNDATION
SCALE:.....1/8"=1'

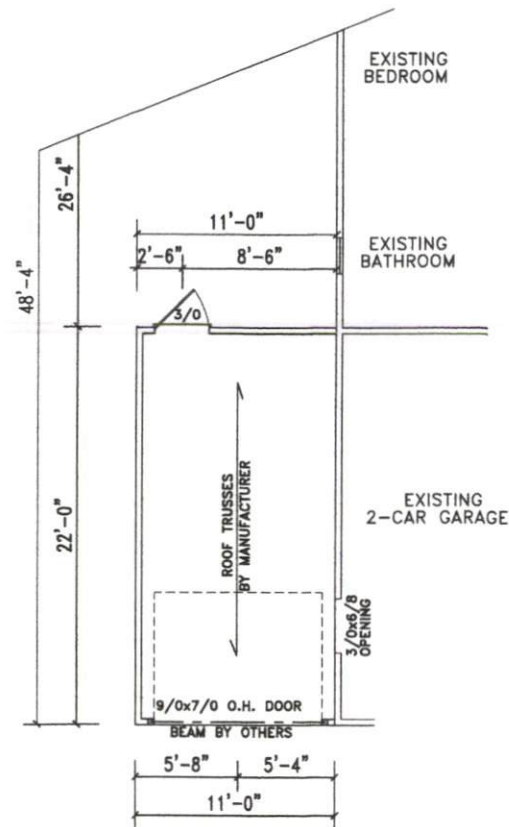


FLOOR PLAN DETAIL
SCALE:.....1/8"=1'
NOTE: 8'-0" CLG. HGT.

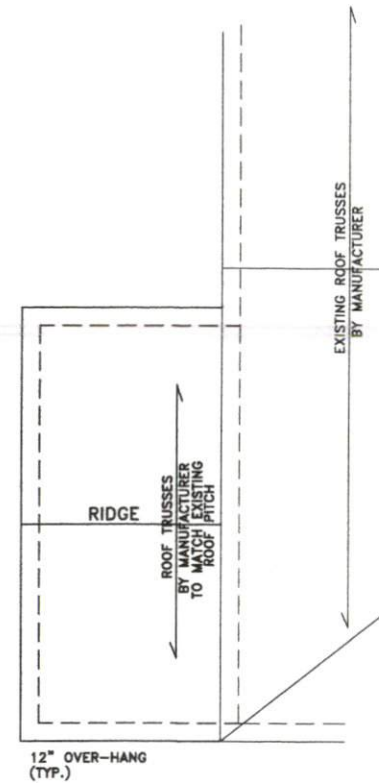

ROOF FRAMING
SCALE:.....1/8"=1'

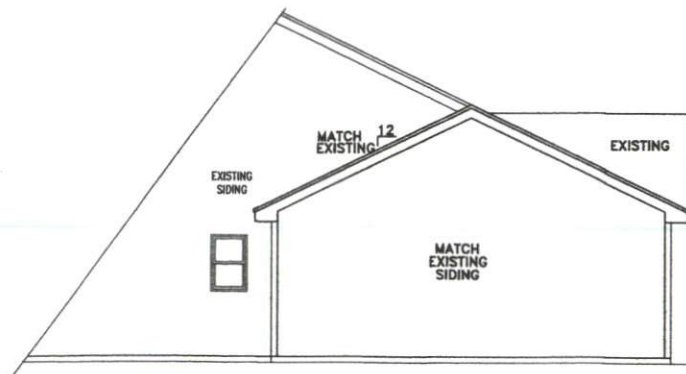

SIDE ELEVATION DETAIL
SCALE:.....1/8"=1'

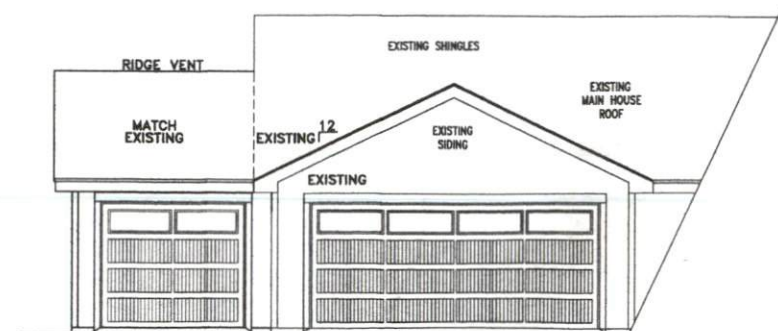

FRONT ELEVATION DETAIL
SCALE:.....1/8"=1'