


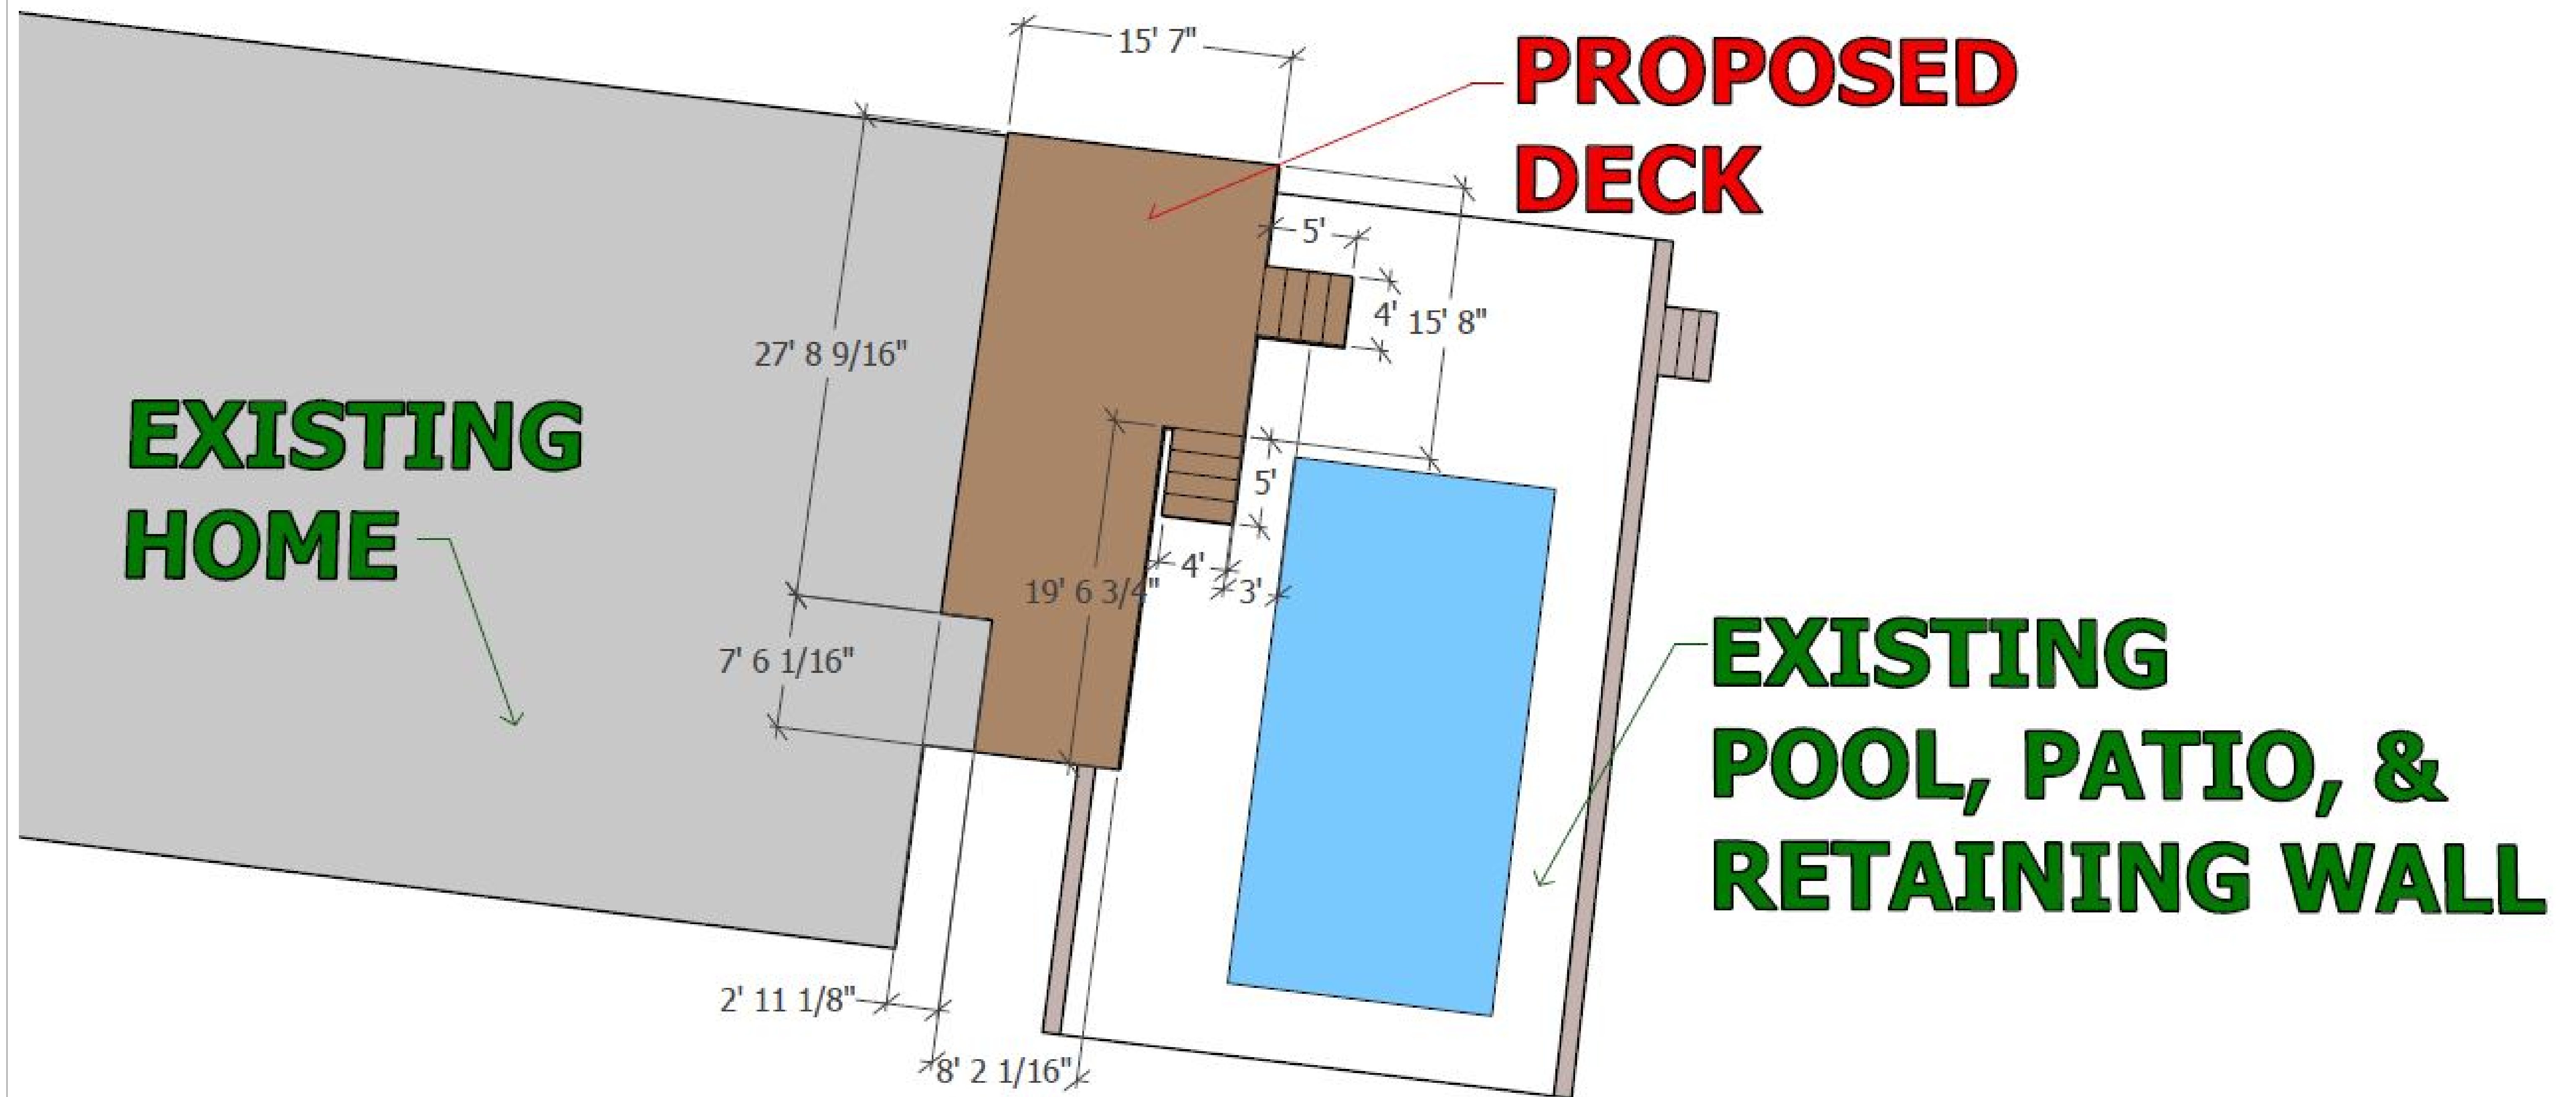

MARCUS ASHLEY
BUILDERS


Marcus Ashley Builders

6751 Walnut Cove Dr
Raleigh NC, 27603
919-530-0312

Marcus@MarcusAshleyBuilders.com

SITE PLAN for DECK ADDITION

178 Golden Leaf Farms Rd, Angier

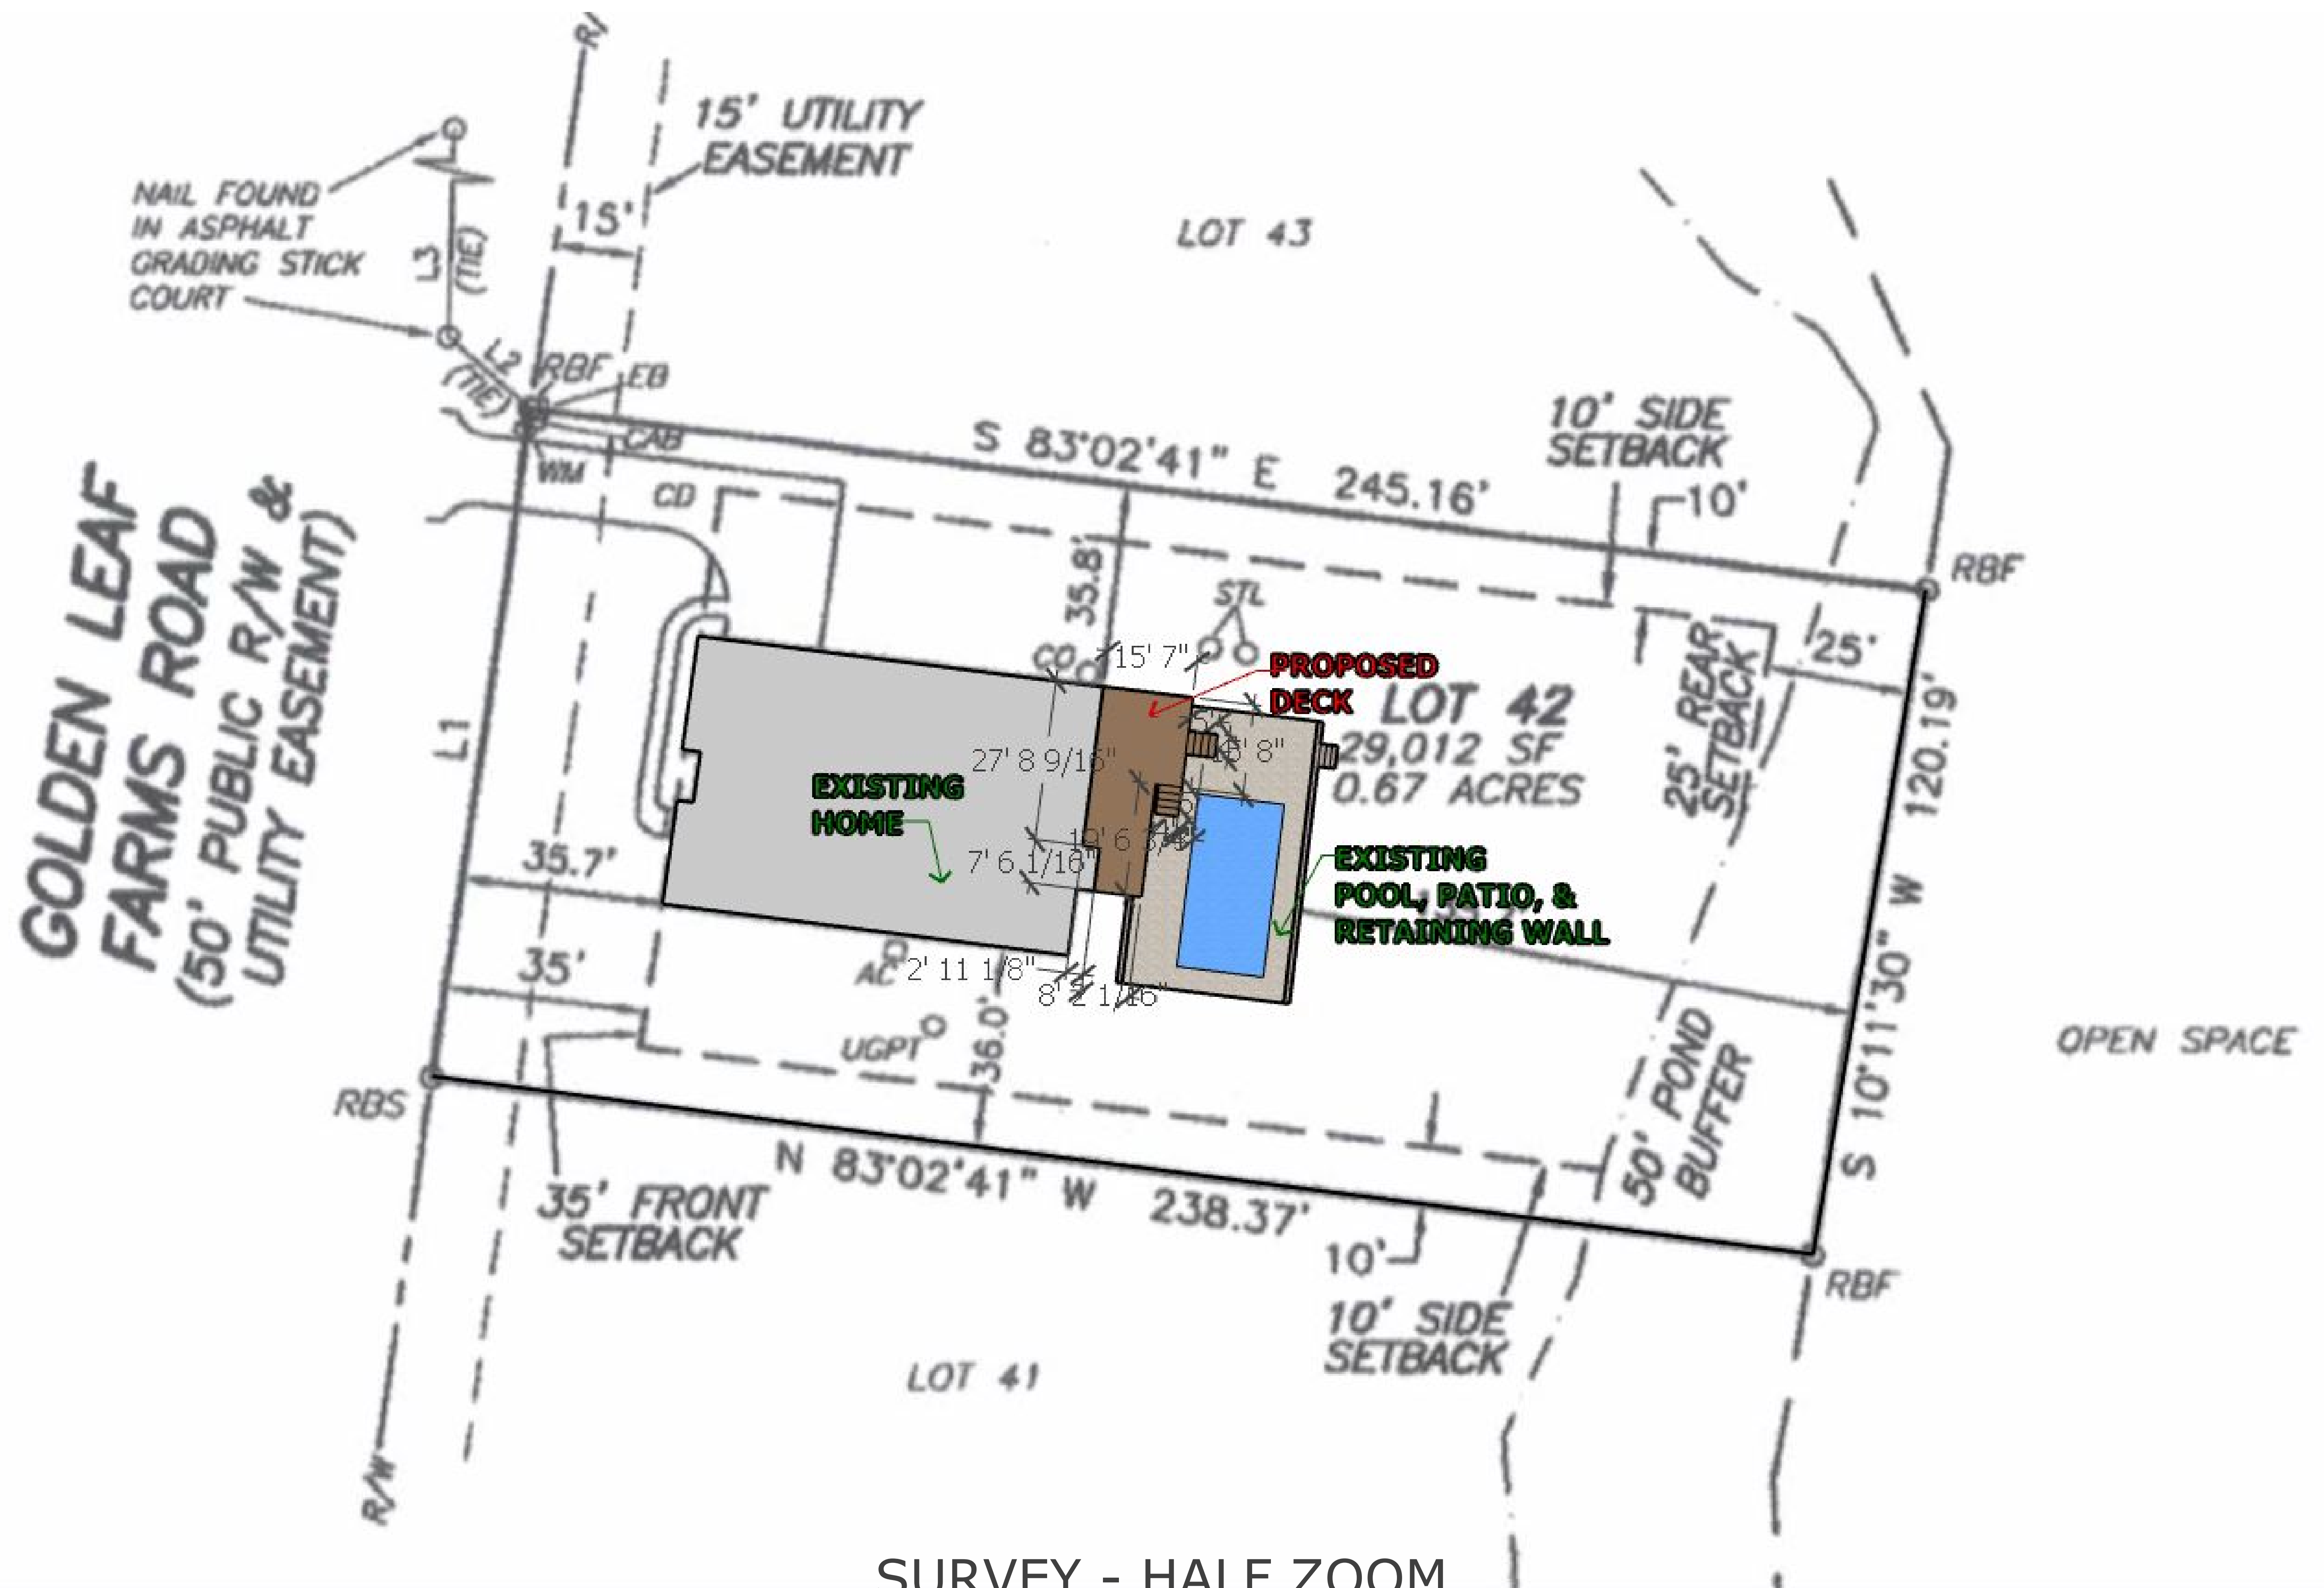

THE PROPERTY IS NOT LOCATED IN A 100 YEAR FLOOD AREA
PER FIRM MAP AND 2' CONTIGUOUS MARL ONLY EFFECTIVE
DATE 06/09/01 J. 2004

[illegible][illegible]


[illegible]




LOT 42 TOBACCO ROAD SUBDIVISION
PHASE 1 & 2
178 GOLDEN LEAF FARMS ROAD
HARNETT COUNTY
ANGIER, NC 27501

REFERENCE PLAT BOOK 2023 PAGE 561-568


William G. Thayer



ROBINSON & PLANTE PC
LAND SURVEYING
C-2687
870 TRINITY ROAD
RALEIGH, N.C. 27607
PHONE (919) 859-6030
FAX (919) 859-6032

1-800-368-6868

SCALE 1-20