


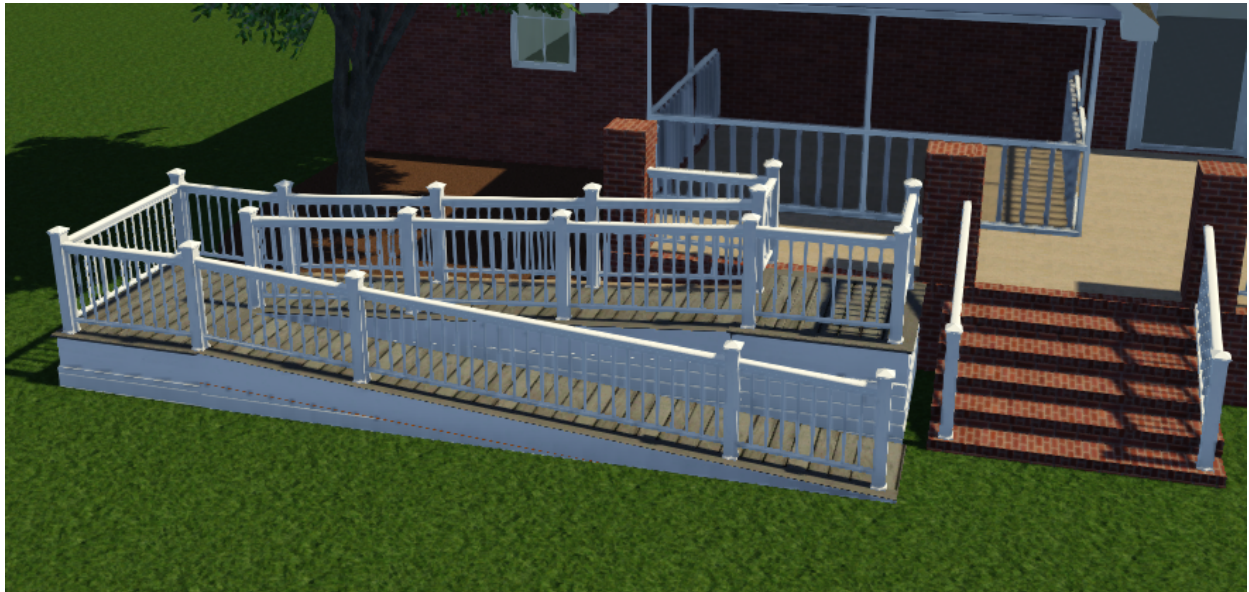


Titan Decks LLC
(302) 493-8487-Kyle Speese
62 Paul Vann Ct Dunn, NC 28334


Project Site
125 Timber Creek Lane Dunn, NC 28334
Home Owner: Joe Graffagnino

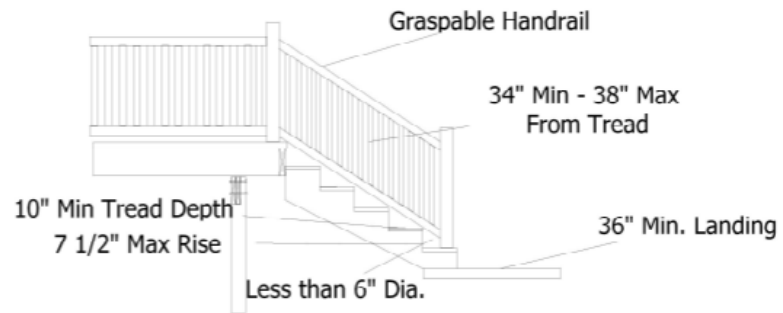

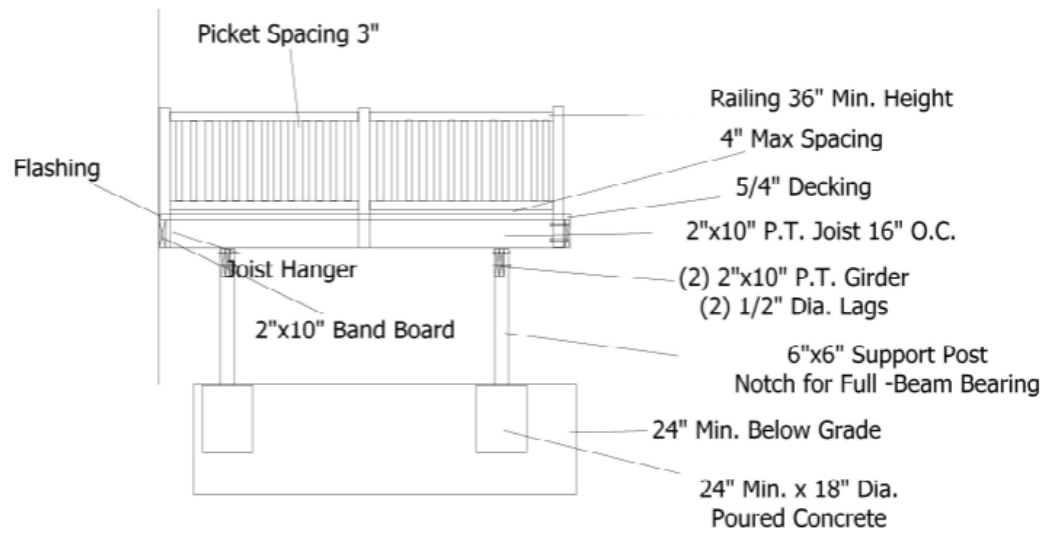

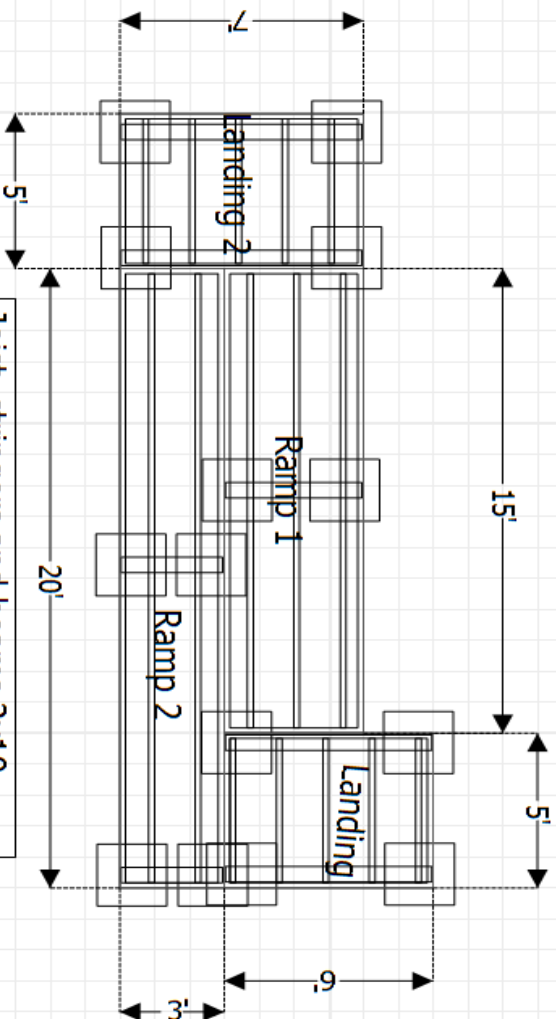

- Joist, stringers and beams 2x10
- Landing and ramp joist 16" O.C. or less
- beam will be notched double 2x10 attached to notched 6x6 with ledger Lok
- All footer to be 18" in diameter with a minimum of 16" depth (Concrete underneath)

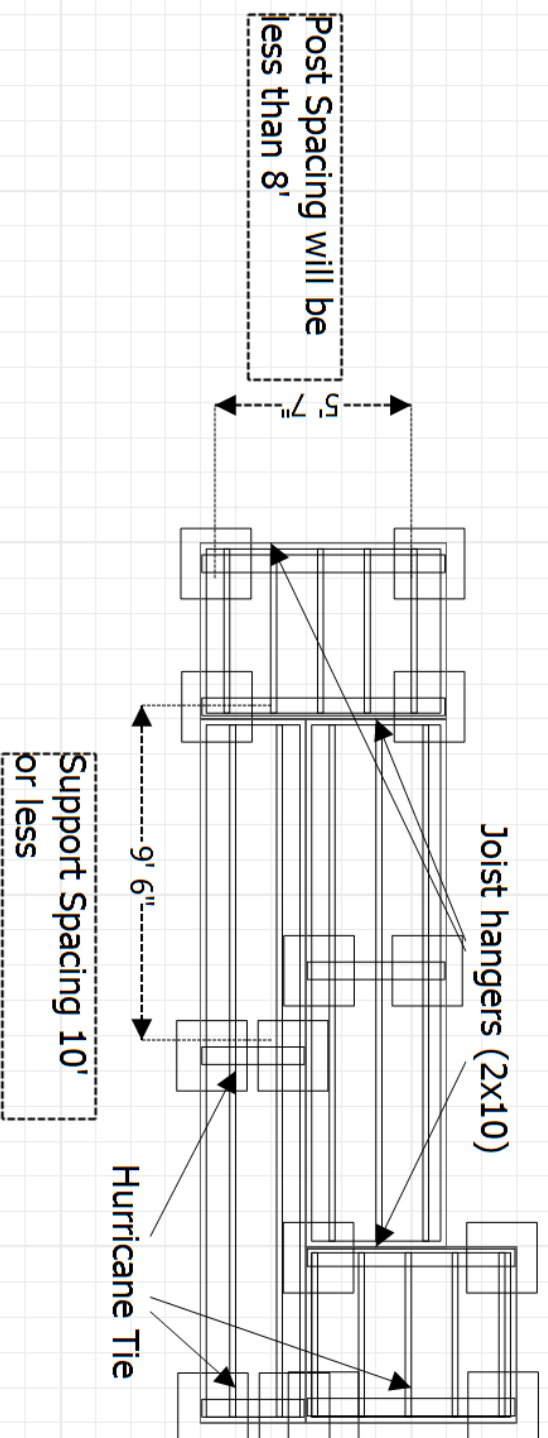

April 99 - 196

