

The Almirante


Areas

First Floor	899
Second Floor	774
Total Heated	1673
Garage	447
Front Porch	89
Rear Porch	237

First Floor Plan

Scale: 1/4" = 1'-0"

FIRST FLOOR OPENING SCHEDULE				
PRODUCT CODE	SIZE	HINNE	REVERSED	COUNT
SAWDO COLUMNA 1.1	3'0"	L	NO	1
SAWDO PERCHIA 1.1	2'6"	L	NO	1
7" x 18" GARAGE DOOR	18'0"	U	NO	1
2'0 Door Unit	2'0"	R	NO	1
2'4 Door Unit	2'4"	R	NO	1
2'4 Door Unit	2'4"	L	NO	1
2'6 Door Unit	2'6"	R	NO	2
2'6 Door Unit	2'6"	L	NO	1
2'8 Door Unit	2'8"	R	NO	1
2'8 Door Unit	2'8" x 6'3"	R	NO	1
28x52 wdg	28x52	N	NA	5
28x52 wdg	9'4" x 5'2"	N	NA	1

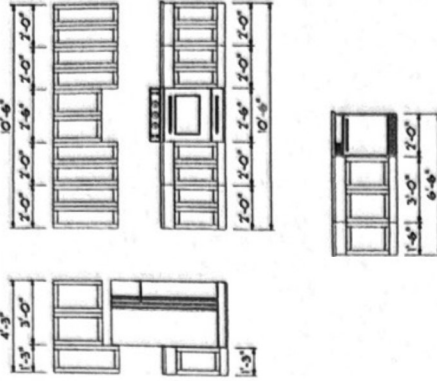

Kitchen Cabinets

see sketch

COVERED PORCH

2 CAR GARAGE

GREAT ROOM

LOYER

COVERED PORCH

DINING ROOM

KITCHEN

LAUNDRY


First Floor Plan

Scale: $1/4" = 1'-0"$

Areas

First Floor	999
Second Floor	774
Total Heated	1673
Garage	447
Front Porch	99
Rear Porch	237

FIRST FLOOR OPENING SCHEDULE			
PROJWGNO CODE	SIZE	HWYS	REVERSED COURT
2400 COLUMBIA A 1	3'-0"	L	NO 1
2400 FRENCH A 1	2'-6"	L	NO 1
7' x 15' GARAGE DOOR	16'-0"	U	NO 1
2-0 Door Unit	2'-0"	R	NO 1
2-4 Door Unit	2'-4"	R	NO 1
2-4 Door Unit	2'-4"	L	NO 1
2-4 Door Unit	2'-4"	R	NO 2
2-8 Door Unit	2'-8"	L	NO 1
2-8 Door Unit	2'-8"	R	NO 1
2-8 Door Unit	2'-8"	R	NO 1
2-8 Door Unit	2'-8" x 6'-2"	N	NA 5
24052 w/gn	5'-4" x 1'-2"	NA	NA 1
24052 wgn			

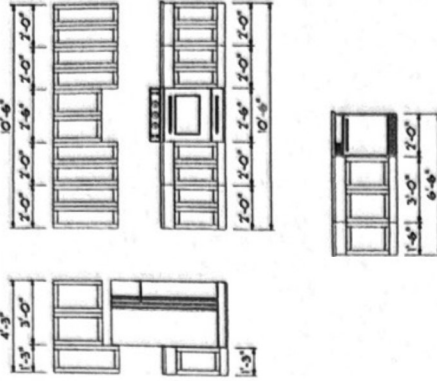

Kitchen Cabinets

see sketch

COVERED PORCH

2 CAR GARAGE

GREAT ROOM

LOYER

COVERED PORCH

DINING ROOM

KITCHEN

LAUNDRY

First Floor Plan

Scale: $1/4" = 1'-0"$

Existing Covered Porch Enclosure

20'-5"

- 7 2'-8" 5-2" Windows
- 1 32" Door
- Wall Studs 16"OC

11'-8"

Dining Room Wall

Garage Wall

