



Elevations – 526 Mclamb Rd


Front elevation

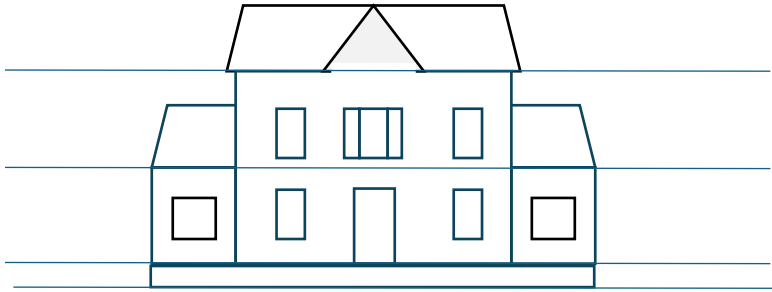


Proposed back elevation

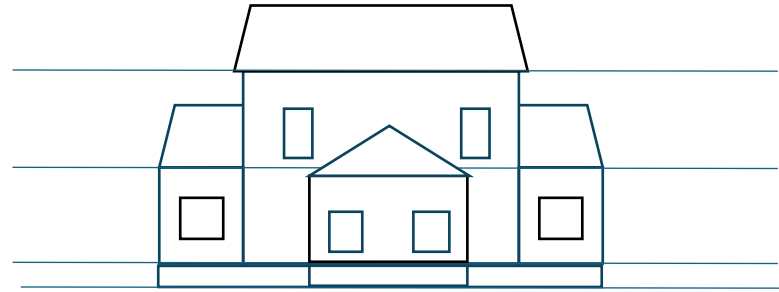

Proposed Left side Elevation

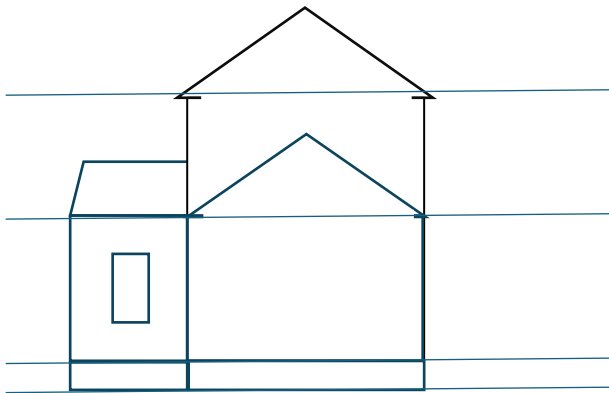

Proposed Right side elevation

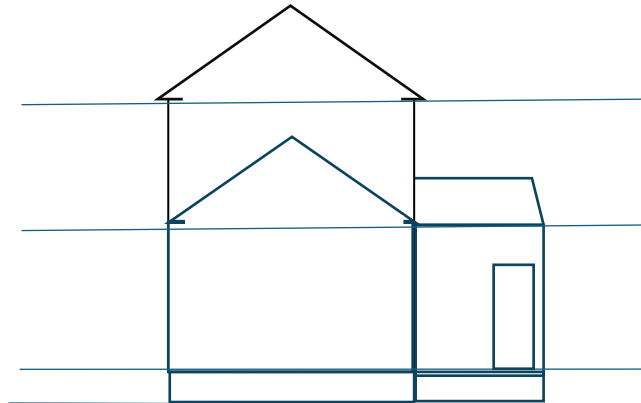

Stick Frame Trusses

Architectural

