


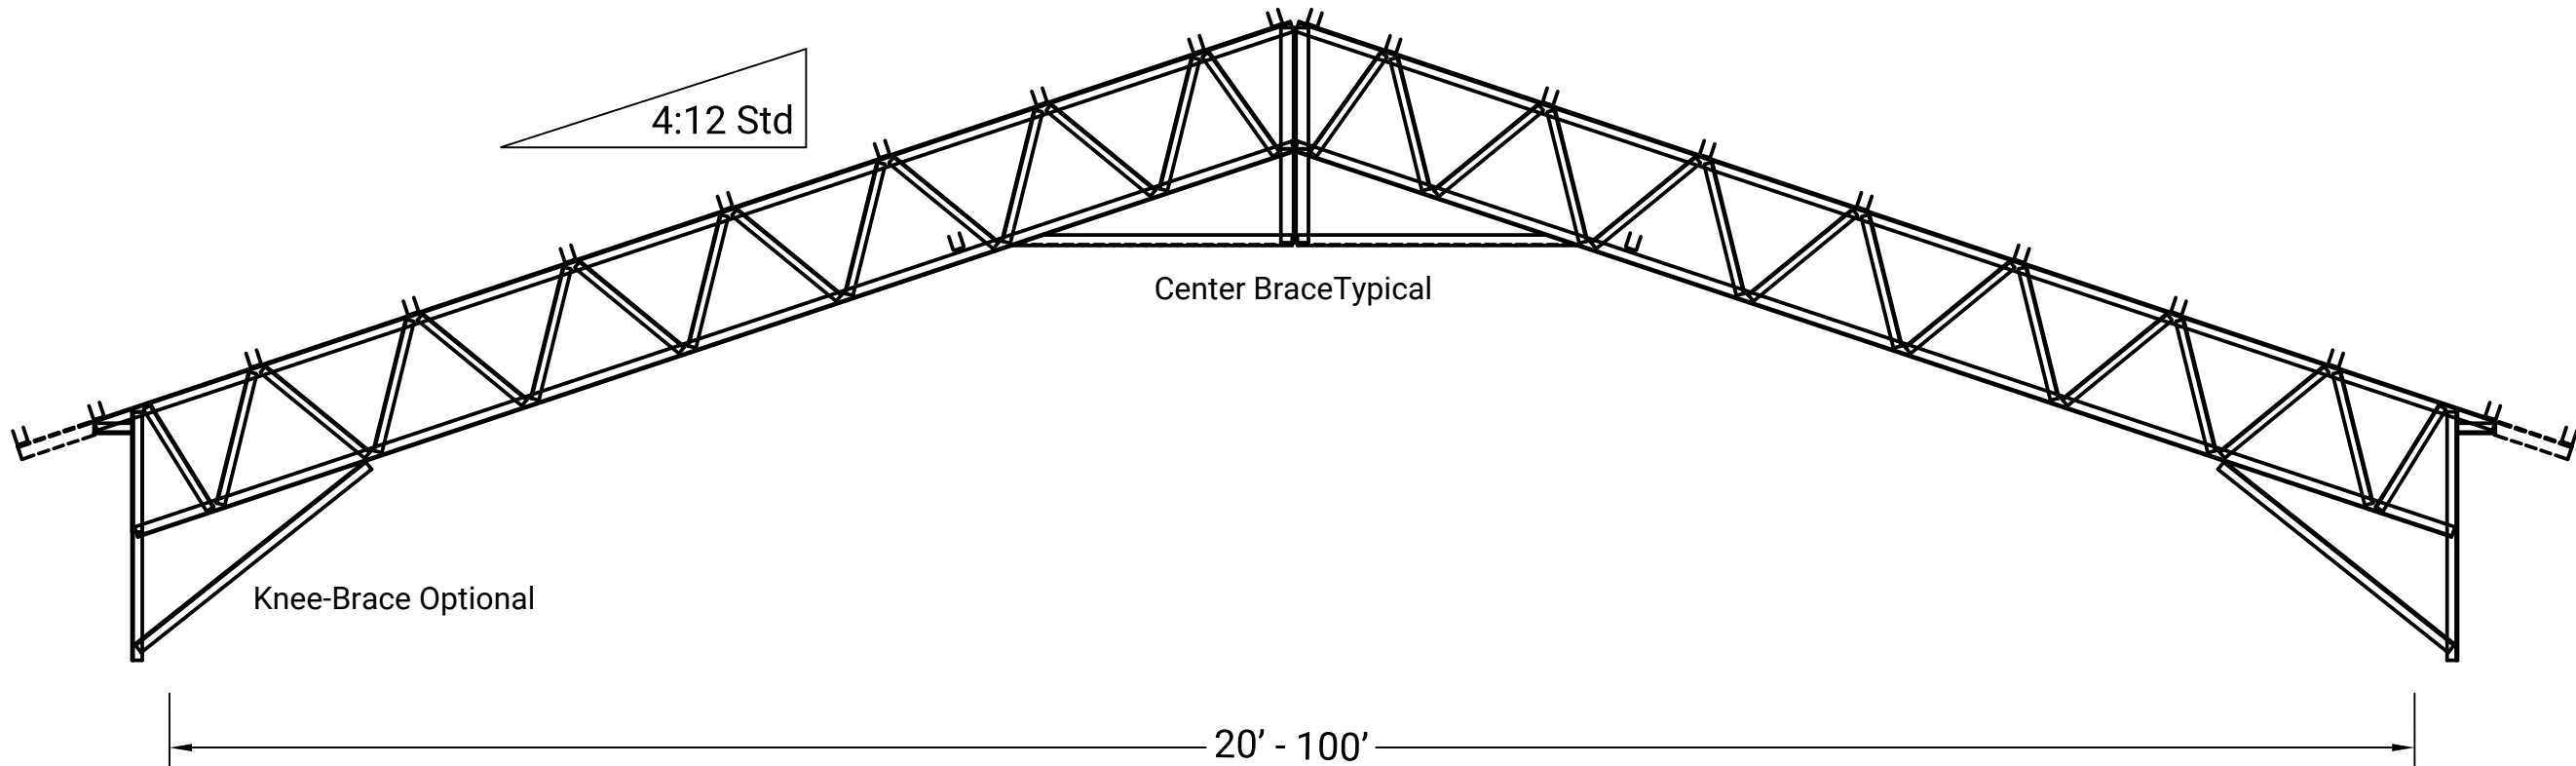

APPROVED AG USE ONLY

CHECKED

DRAWN BURCHETTE, M. 02/24/2020

PROJECT

American Pole Barns

TITLE

Gable Truss

Angle Iron

SIZE

CODE

DWG NO

REV


APBTR

1

SCALE n/a

WEIGHT verify

SHEET 1/1

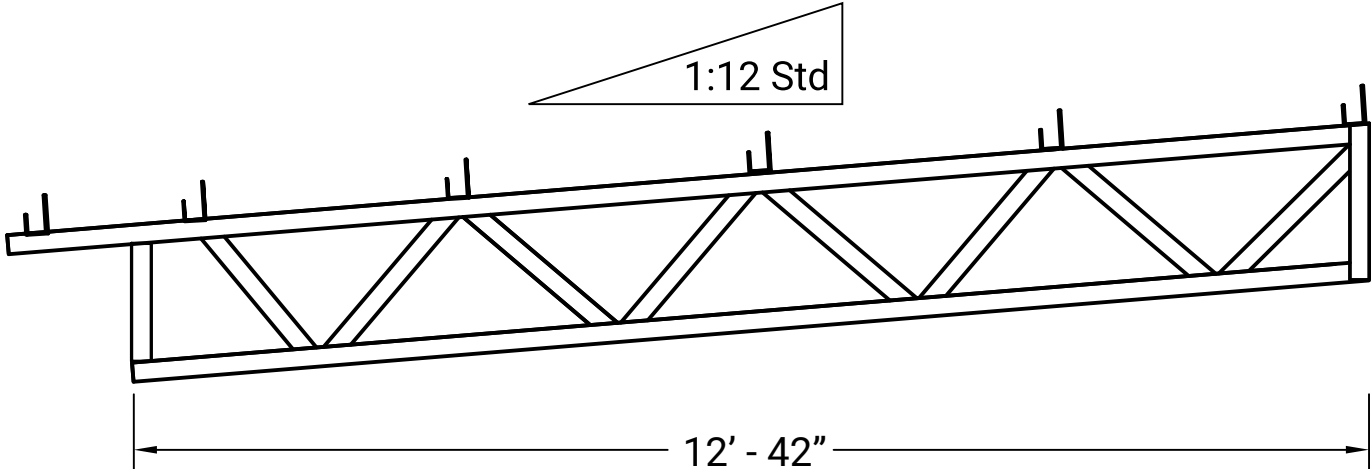


APPROVED AG USE ONLY

CHECKED

DRAWN BURCHETTE, M. 02/24/2020

PROJECT			
American Pole Barns			
TITLE			
Lean-To Truss			
Angle Iron			
SIZE	CODE	DWG NO	REV
		APBTR	1
SCALE n/a		WEIGHT verify	SHEET 1/1

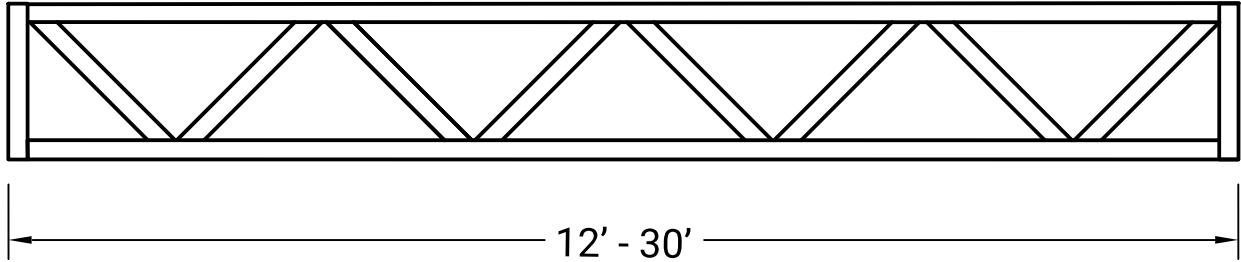

APPROVED AG USE ONLY
CHECKED
DRAWN BURCHETTE, M. 02/24/2020

PROJECT			
American Pole Barns			
TITLE			
Header Truss			
Angle Iron			
SIZE	CODE	DWG NO	REV
		APBTR	1
SCALE n/a		WEIGHT verify	SHEET 1/1