



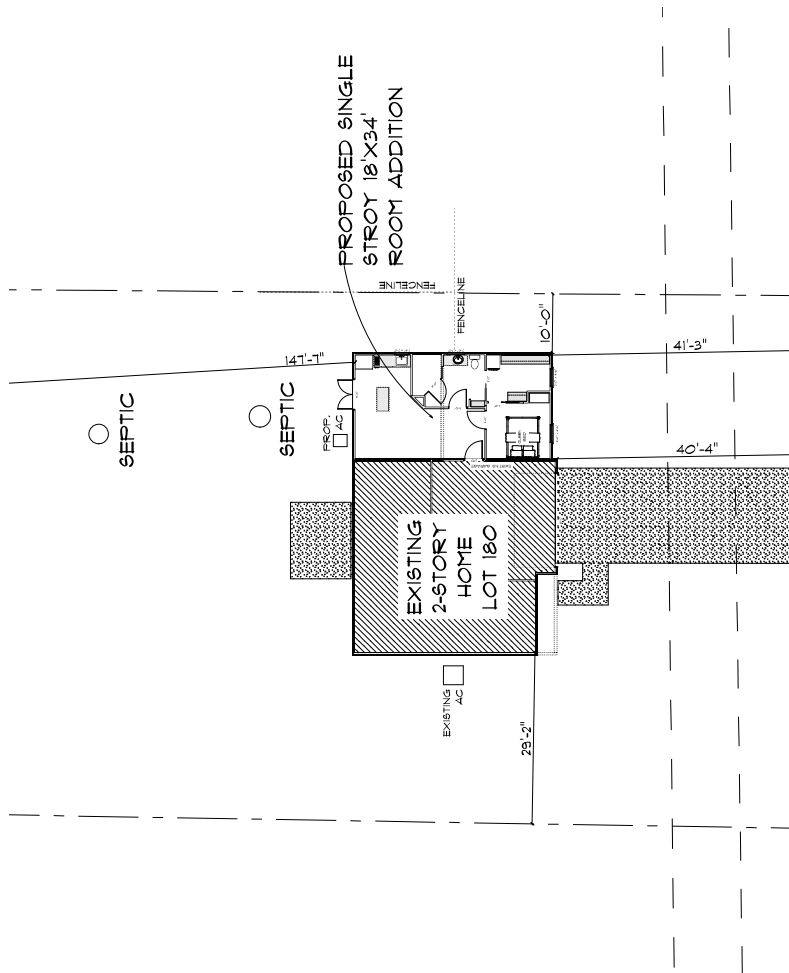

SITE
SCALE: 1" = 10'-0"



Digitally signed by JACK R CRINO
DN: cn=JACK R CRINO
o=Electronically
signed and sealed using a digital
signature by JACK R CRINO
on time and date
stamp shown. Printed copies
of this document are not
considered signed and sealed
and the signature must be
verified on any electronic copies.
email-jackcrino@gmail.com,
t=US
Date: 2025.09.12 02:39:18 -0400

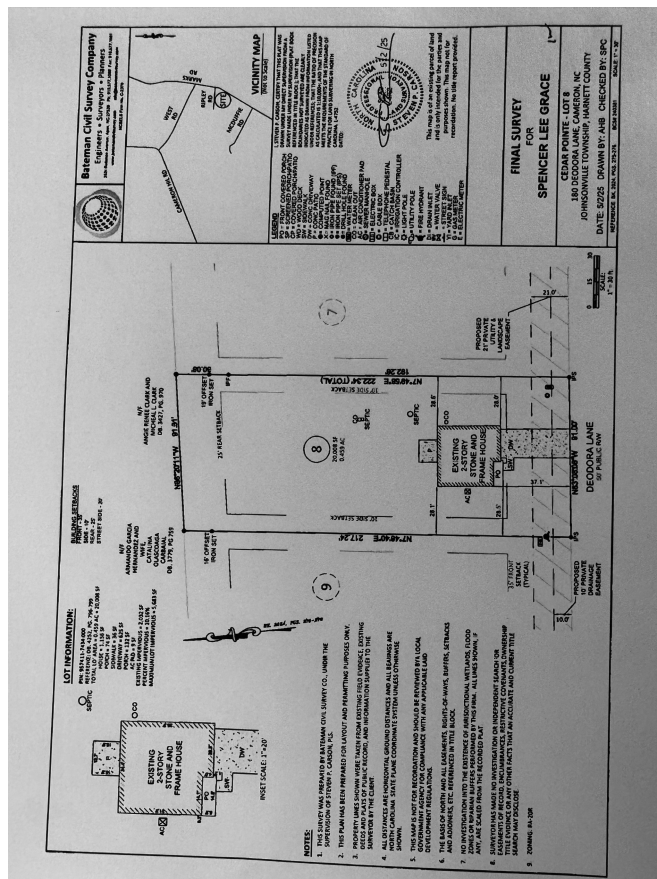