

Application # SFD 2002-0021

Harnett County Department of Public Health Site Sketch

Property Location: 335 Hobby Road (SR 1400)


Issued To: Jeff Payne

Subdivision

Lot #

Authorized State Agent:

Date: 07/24/2020

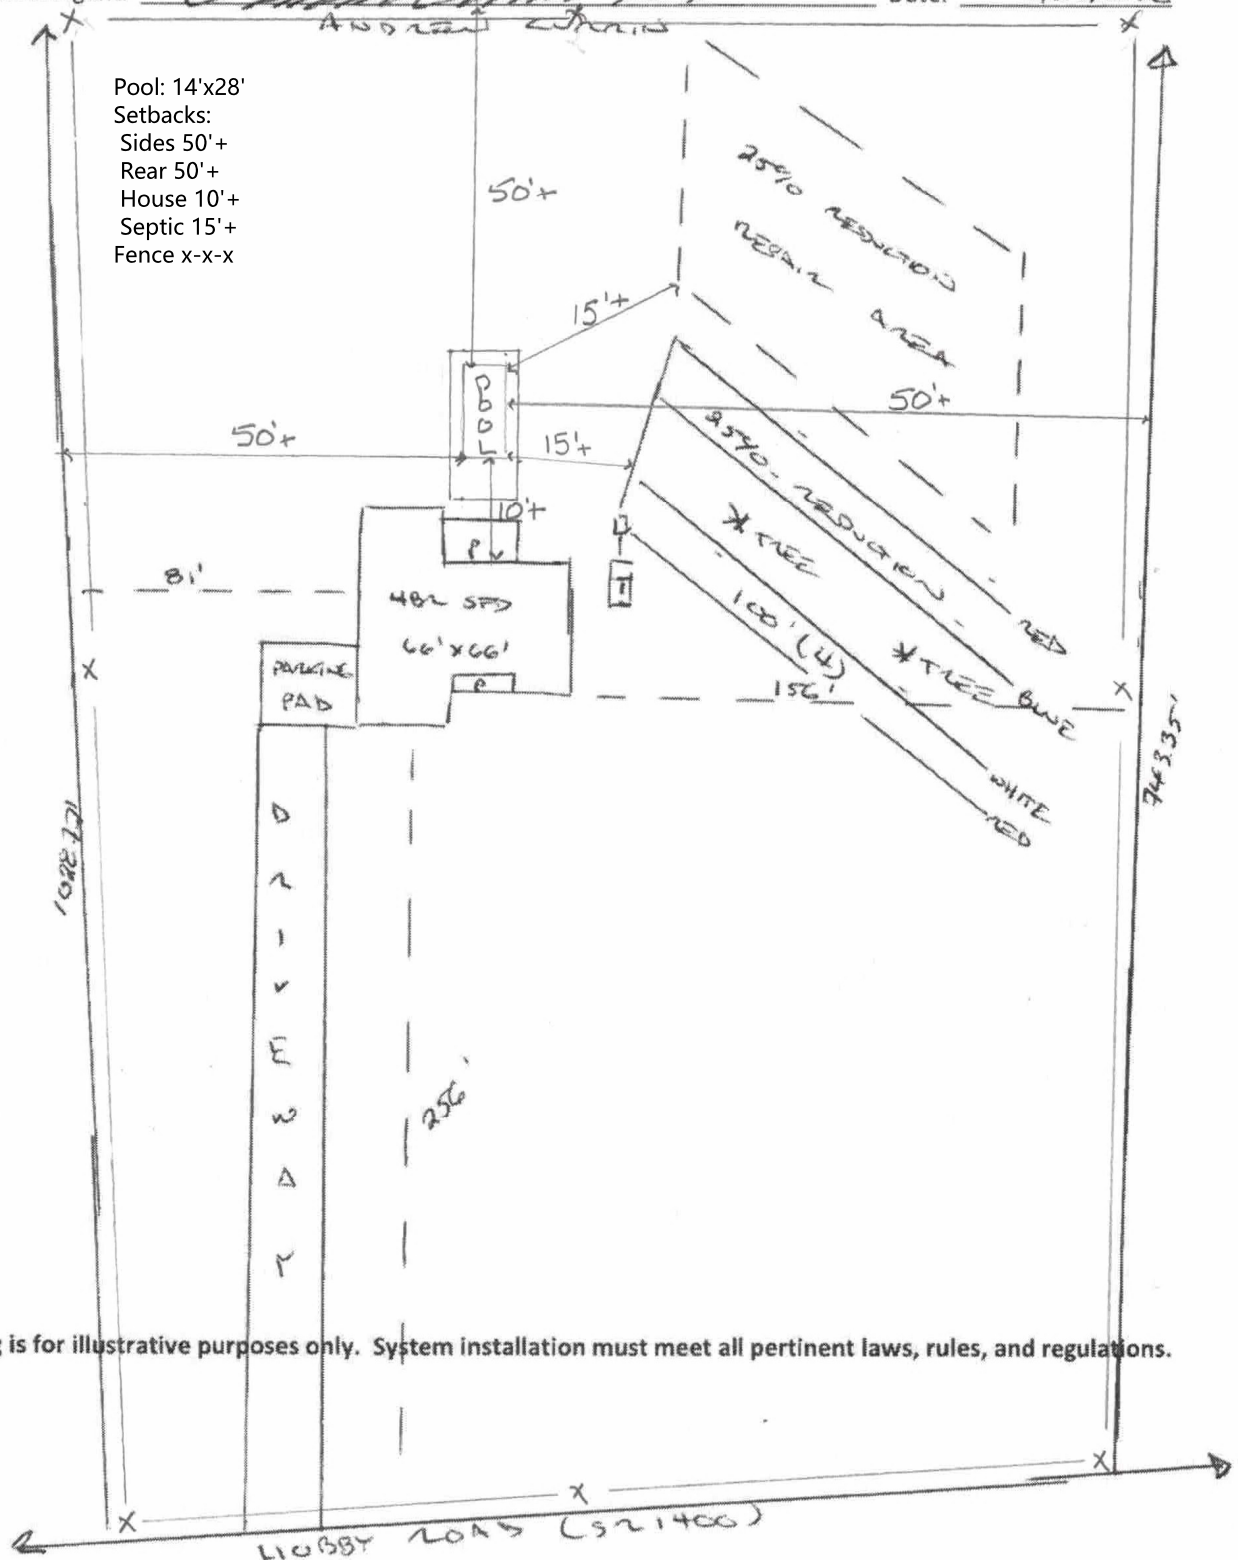

This drawing is for illustrative purposes only. System installation must meet all pertinent laws, rules, and regulations.