


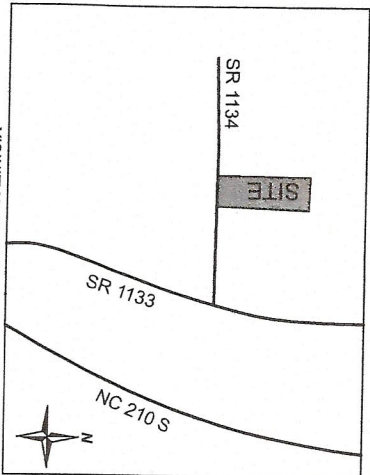

ABBREVIATIONS
DB DEED BOOK
IPF IRON PIPE FOUND
IRF IRON ROD FOUND
N/F NOW OR FORMERLY
PB PLAT BOOK
PG PAGE
RAW RIGHT-OF-WAY
TYP TYPICAL

VICINITY MAP (NOT TO SCALE)

SURVEY NOTES

- 1) THIS IS NOT A BOUNDARY SURVEY. THE PURPOSE OF THIS PLAT IS TO DEPICT THE LOCATION OF A PROPOSED MOBILE HOME ON THE PROPERTY SHOWN HEREON.
- 2) THE UNIT OF MEASUREMENT IS U.S. SURVEY FEET (FT) UNLESS NOTED SPECIFICALLY AS METERS (M).
- 3) ALL DISTANCES AND COORDINATES SHOWN HEREON ARE LOCATED GROUND INFORMATION, UNLESS SPECIFICALLY NOTED AS "GRID". NO NC GRID MONUMENT FOUND WITHIN 2,000' FEET OF SUBJECT PARCEL.
- 4) PROPERTIES SHOWN HEREON ARE SUBJECT TO EASEMENTS AND RESTRICTIONS OF RECORD THAT WOULD BE REVEALED BY A THOROUGH TITLE SEARCH. NO TITLE WORK WAS PERFORMED FOR THIS SURVEY.
- 5) ANY BOUNDARY CORNERS SHOWN HEREON WITHOUT DESCRIPTION ARE 5/8" IRON PIPE FOUND (IPF) UNLESS OTHERWISE NOTED.
- 6) ALL RECORD USED IN PREPARATION OF THIS PLAT ARE SHOWN HEREON.

SURVEYORS CERTIFICATE

I, WILLIAM E. MCCLAMB III, CERTIFY THAT THIS PLAT WAS DRAWN UNDER MY SUPERVISION FROM AN ACTUAL SURVEY MADE UNDER MY SUPERVISION AND THAT THIS MAP MEETS THE REQUIREMENTS OF THE STANDARDS OF PRACTICE FOR LAND SURVEYING IN NORTH CAROLINA (21 NCAC 56.1600).


DATE:

9/14/2025


Designed by:

William E. McClamb III

WILLIAM E. MCCLAMB III, PLS
N.C. LICENSE NUMBER: L-5505

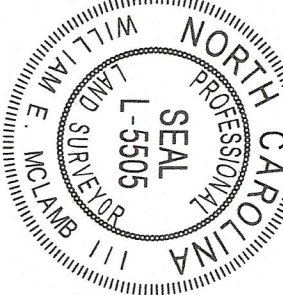

THIS MAP MAY NOT BE A CERTIFIED SURVEY AND HAS NOT BEEN REVIEWED BY A LOCAL GOVERNMENT AGENCY FOR COMPLIANCE WITH ANY APPLICABLE LAND DEVELOPMENT REGULATIONS AND HAS NOT BEEN REVIEWED FOR COMPLIANCE WITH RECORDING REQUIREMENTS FOR PLATS.

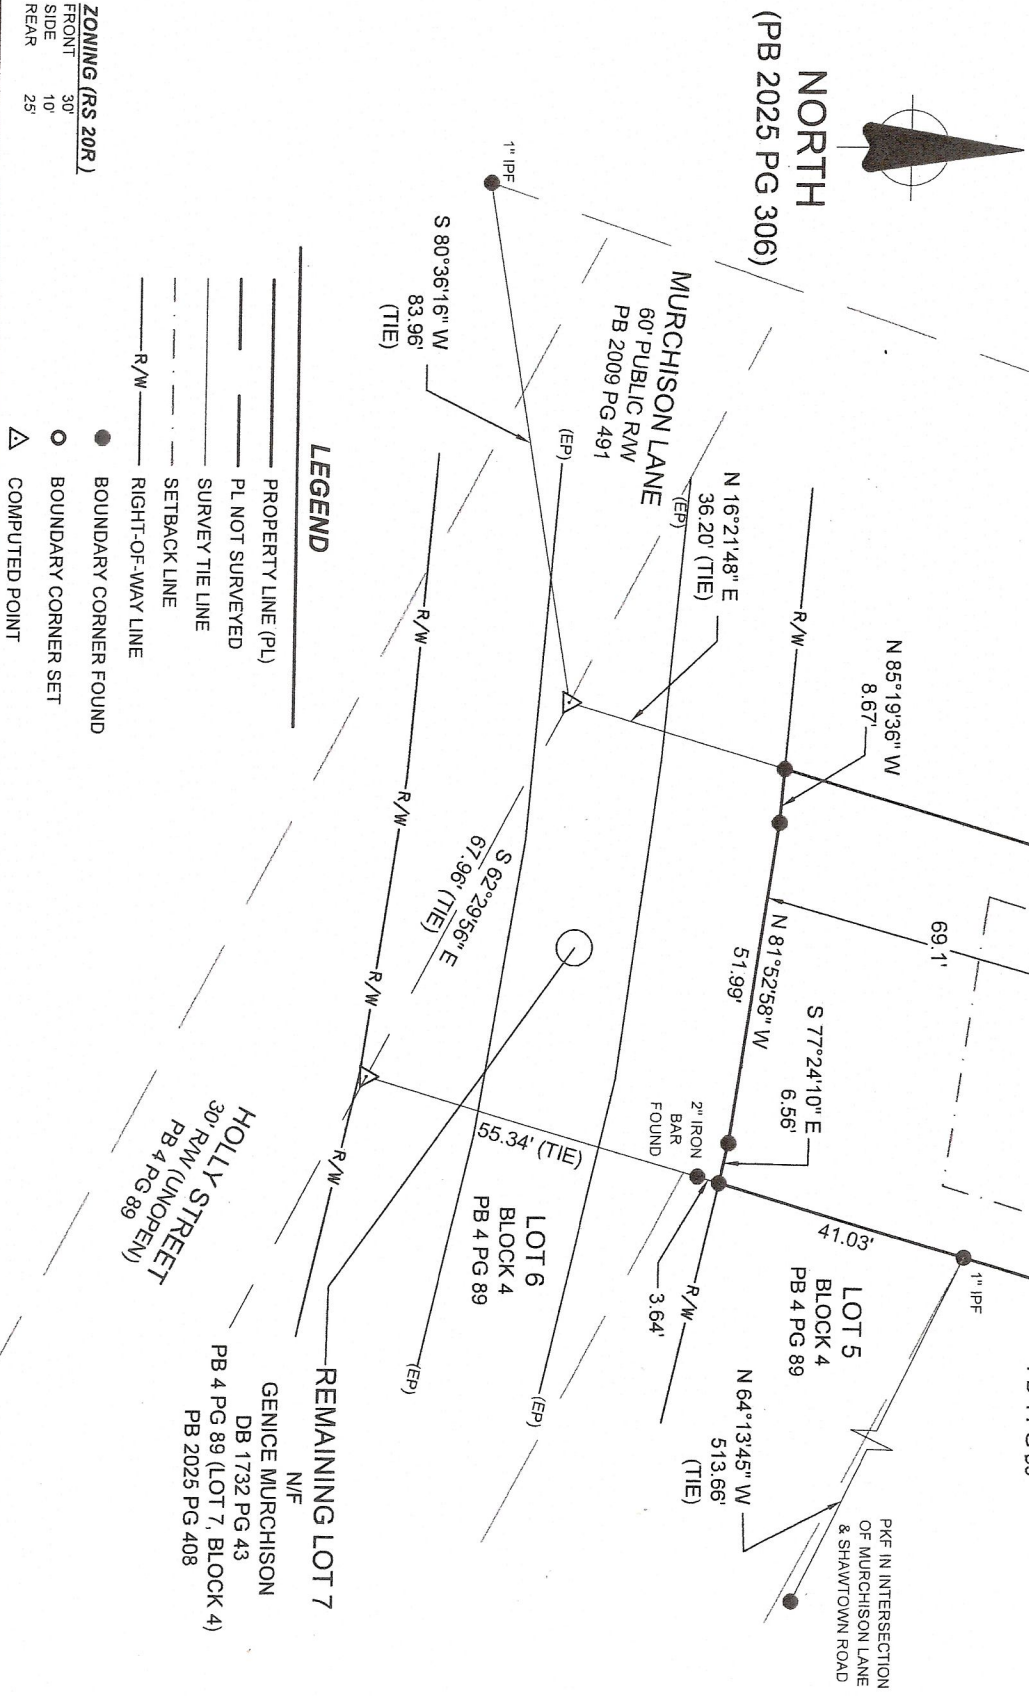

PLOT PLAN

PROPERTY OF
**DARREL LEE &
ELAHANDRO MCKINNEY WILLIAMS**
LILLINGTON TOWNSHIP - HARNETT COUNTY - NC

REV DATE

WILLIAM MCCLAMB
LAND SURVEY
954 CLAYHOLE RD
DUNN, NC 2833
PHONE: 910-984-6
EMAIL: MCCLAMB.SURVEYING