



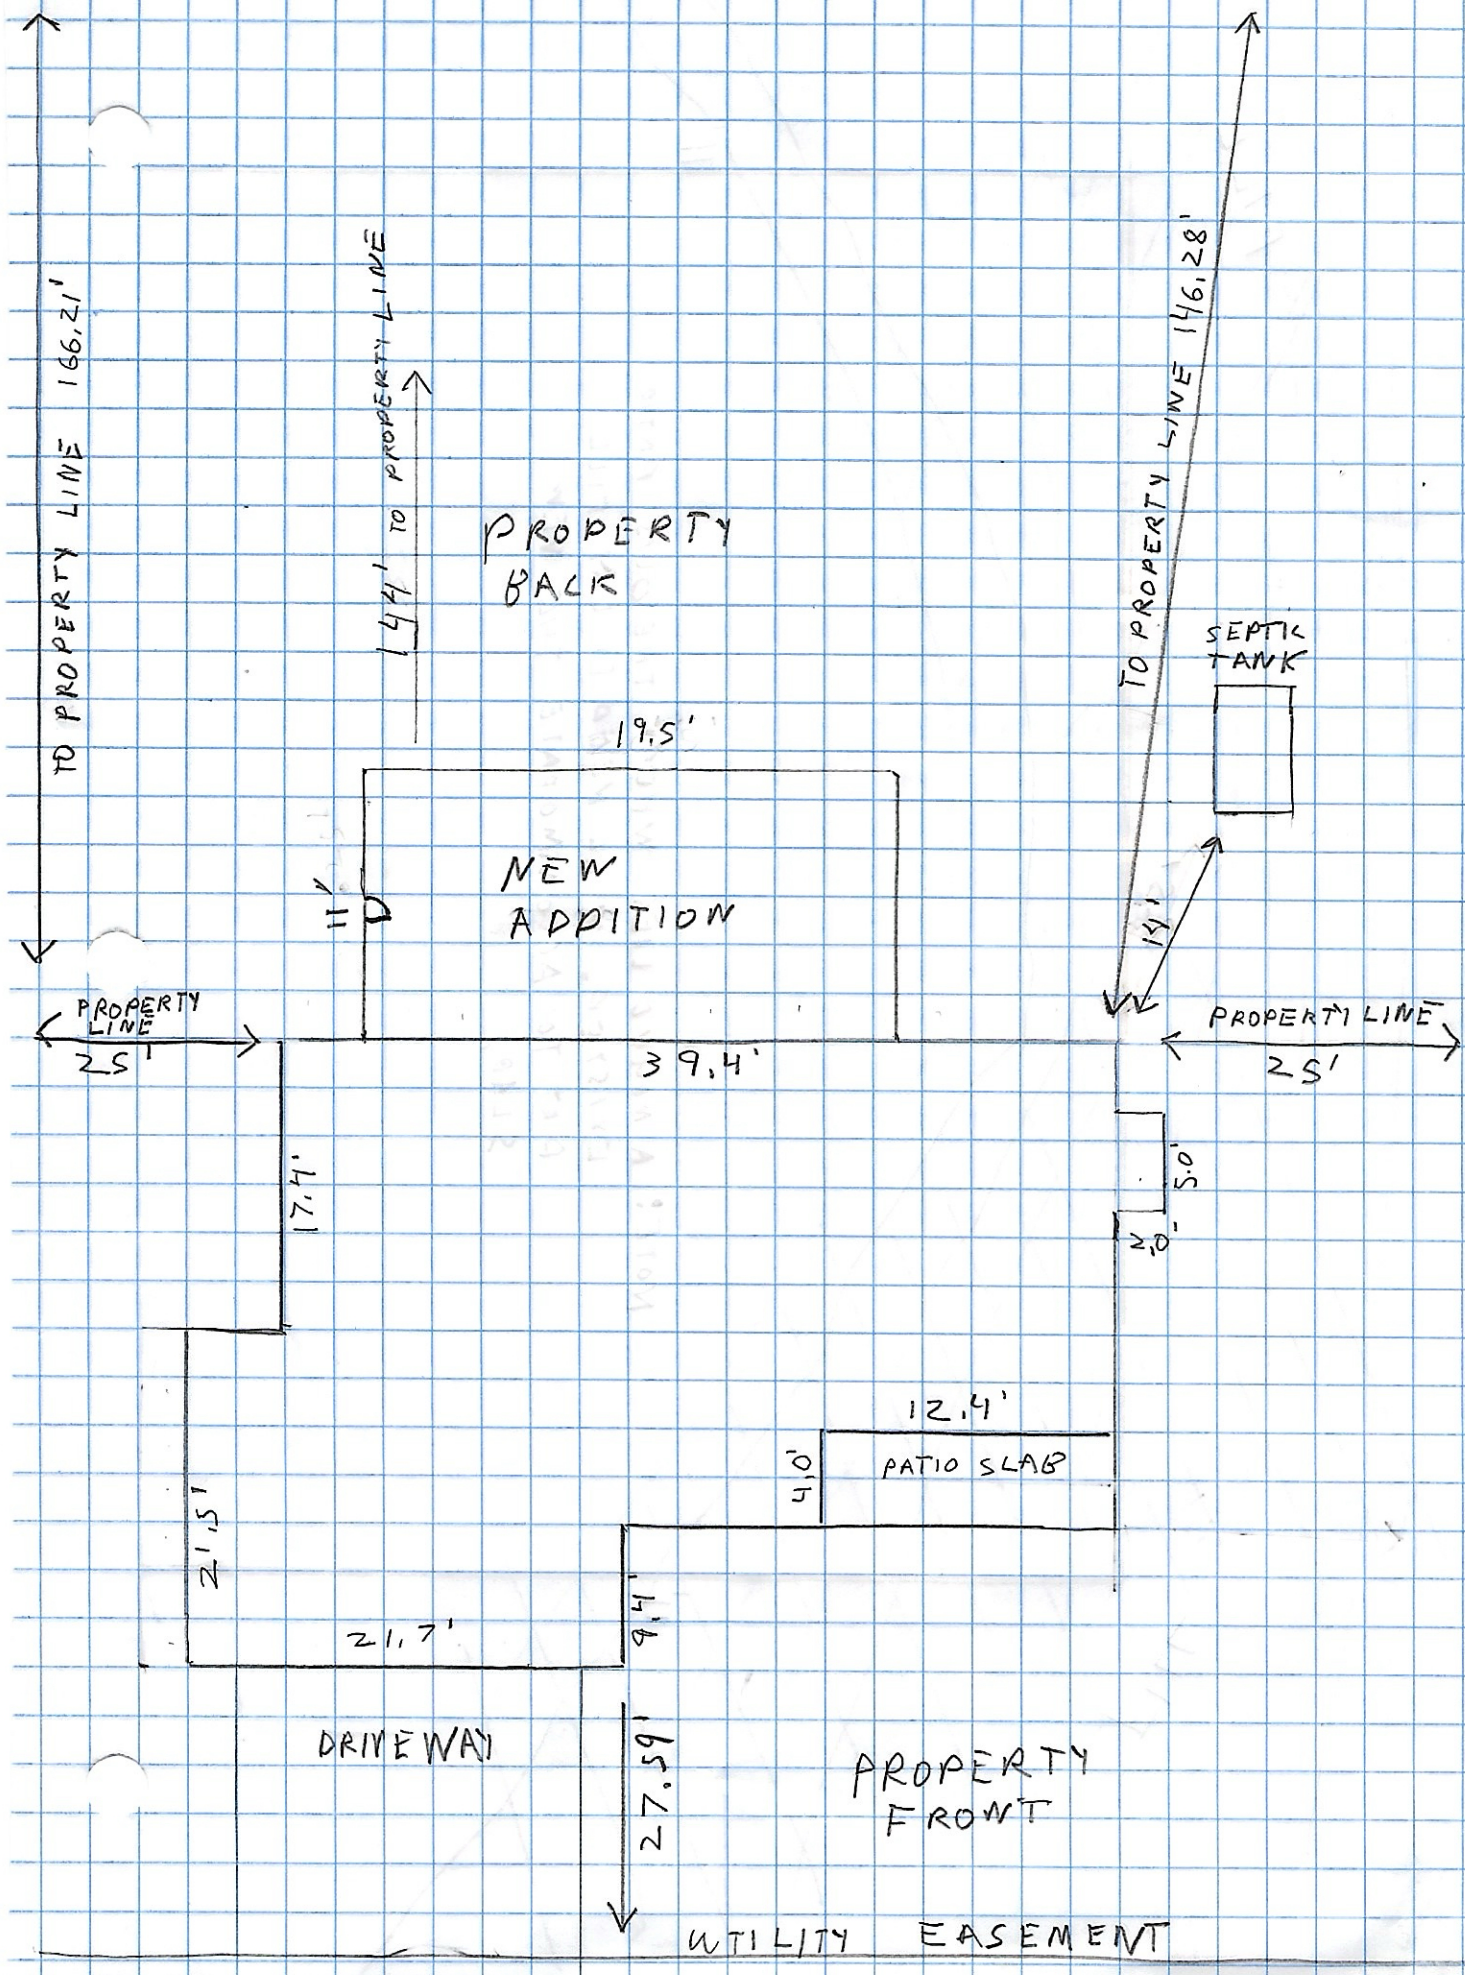

19.5'	
FOOTING	12' x 12"

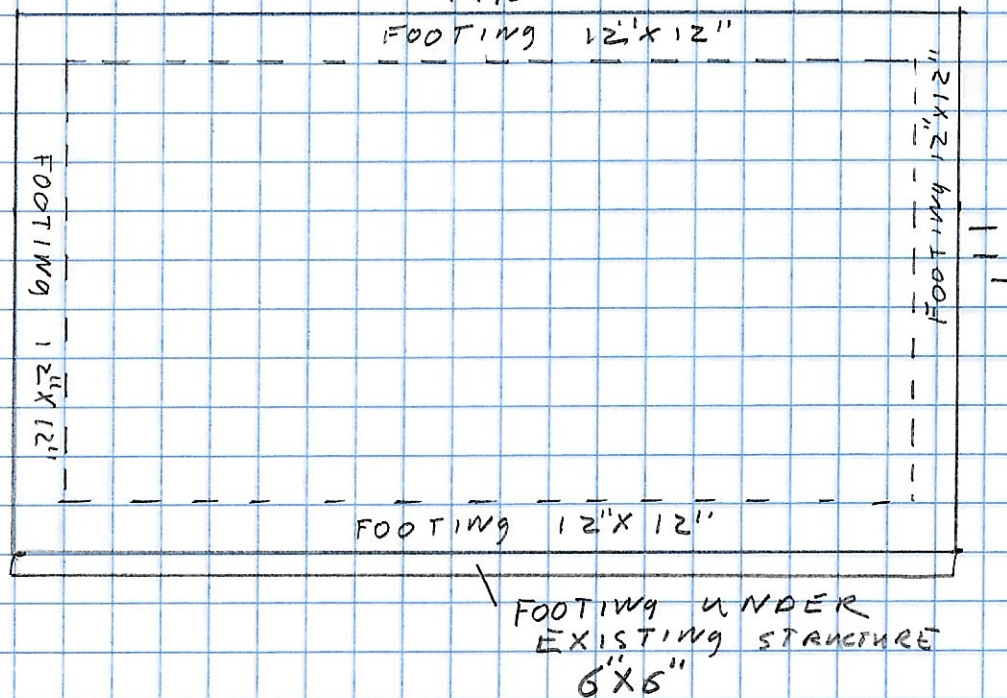


4'


19.5'


6" THICK


GRAVEL

NOTE: #6 REBAR
IN 12" X 12"
GRID PATTERN

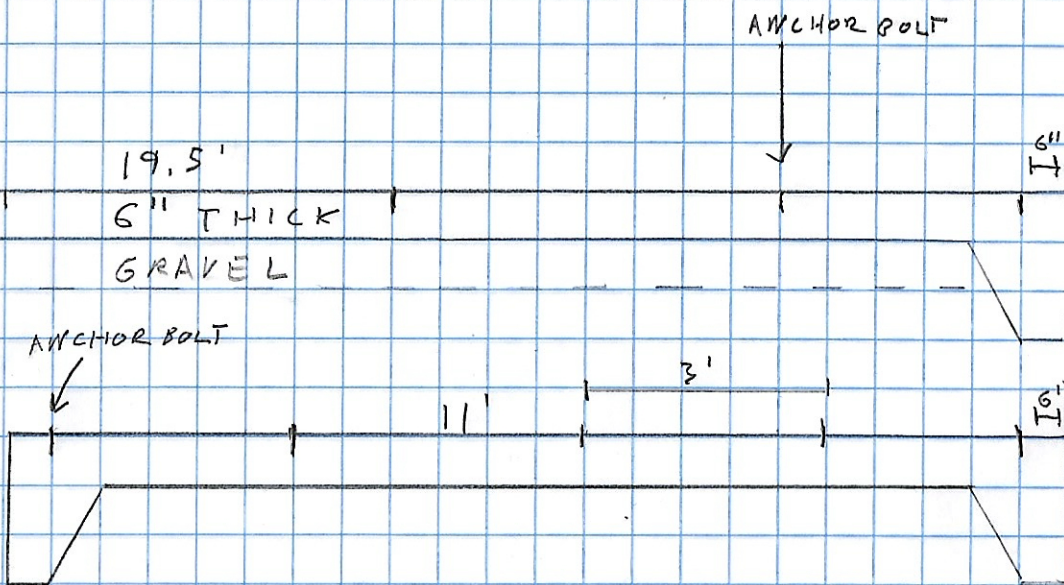


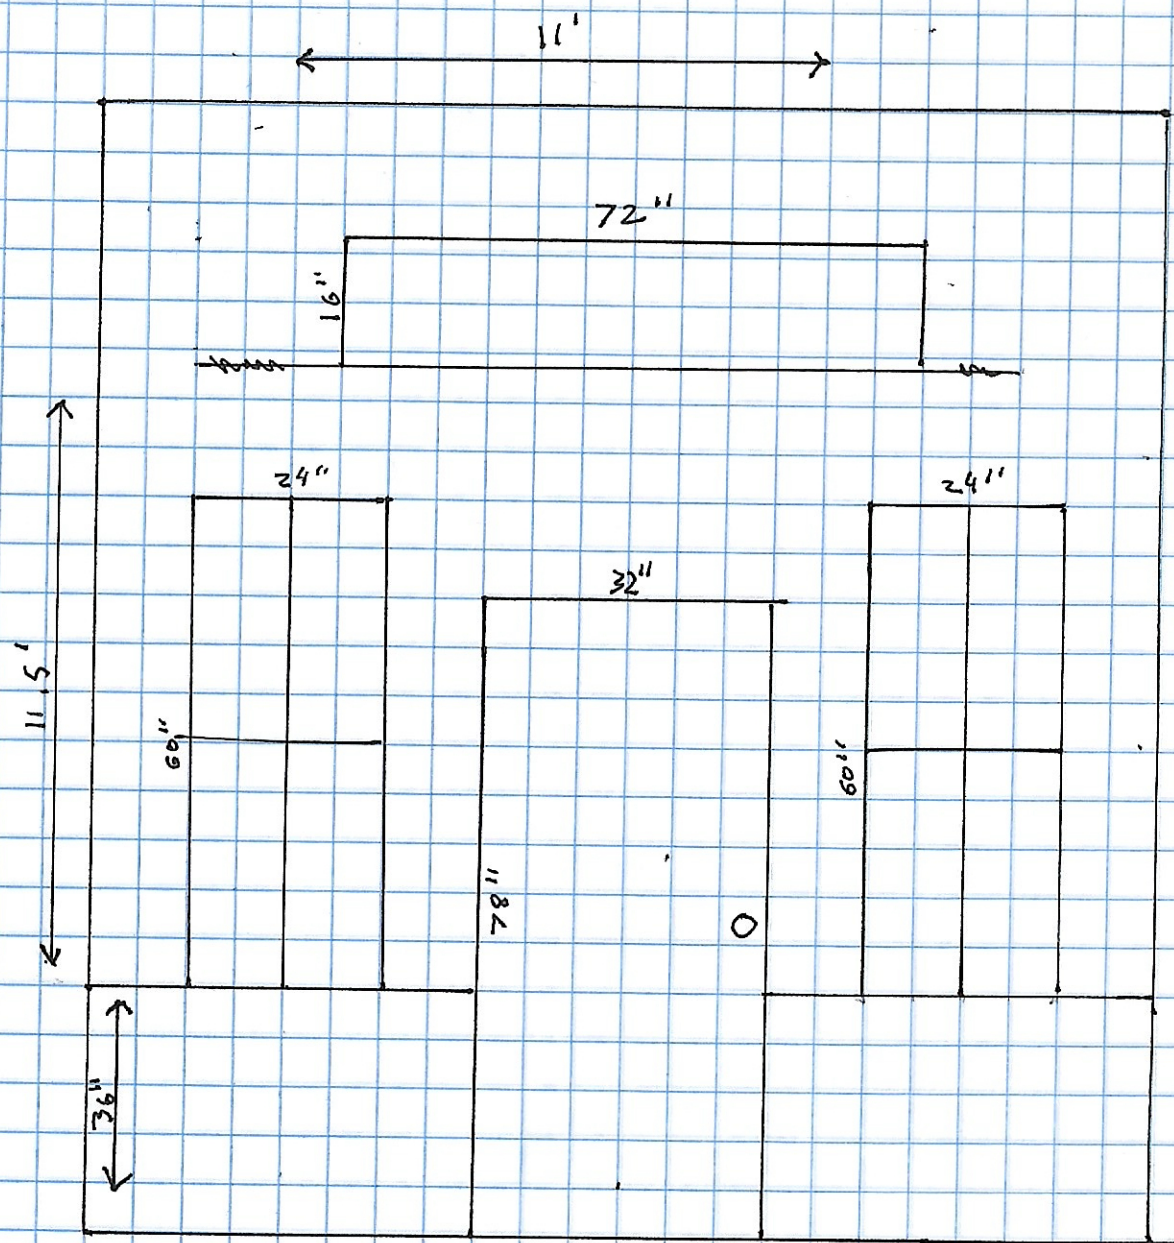

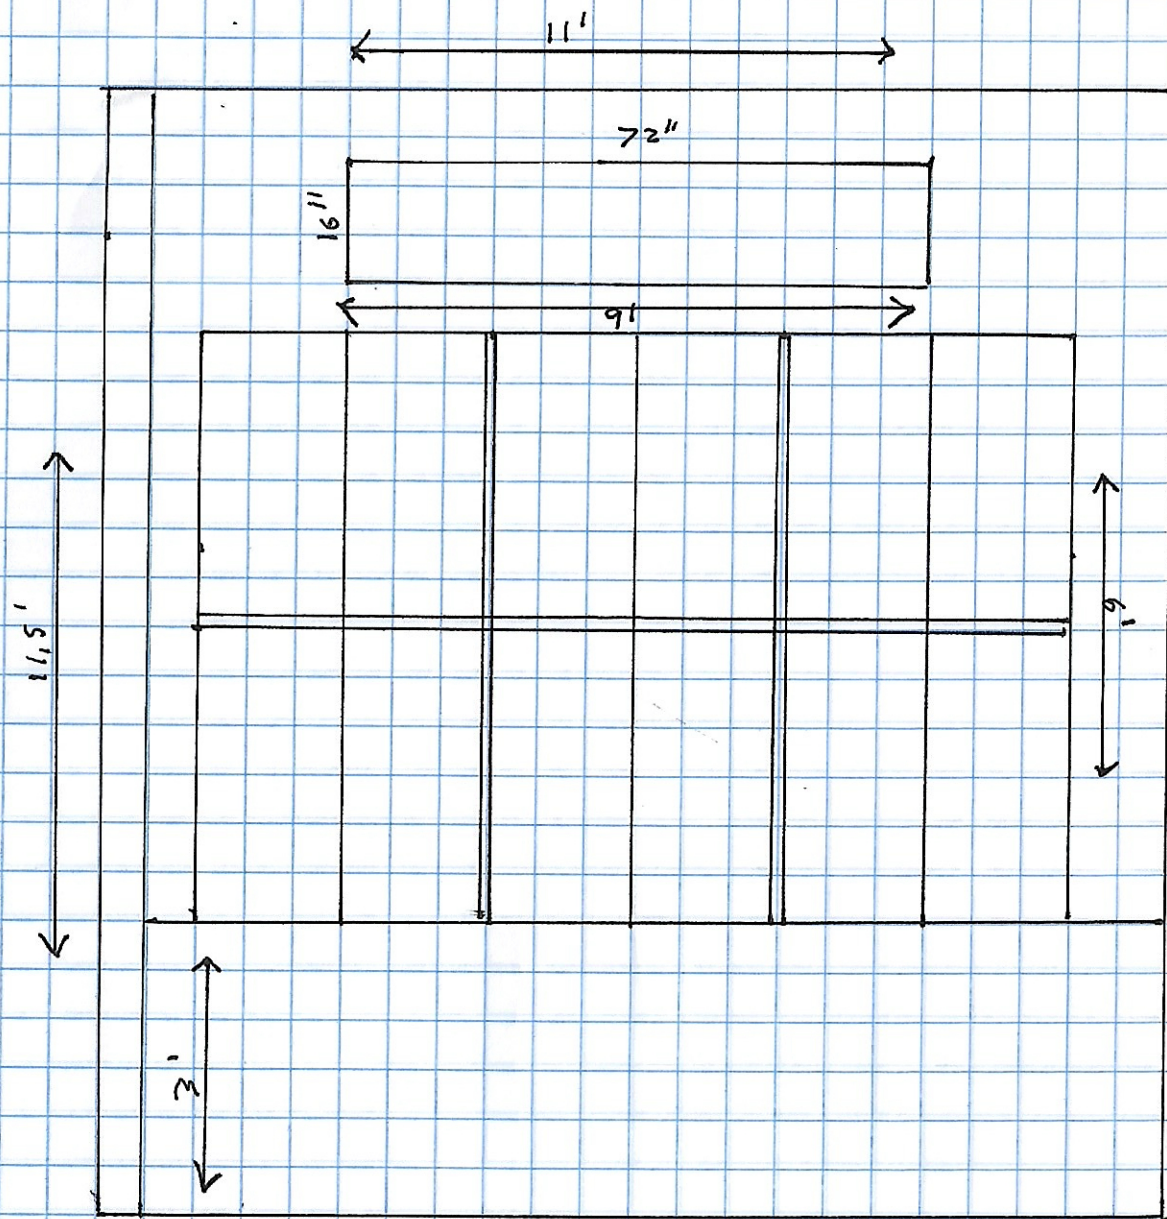

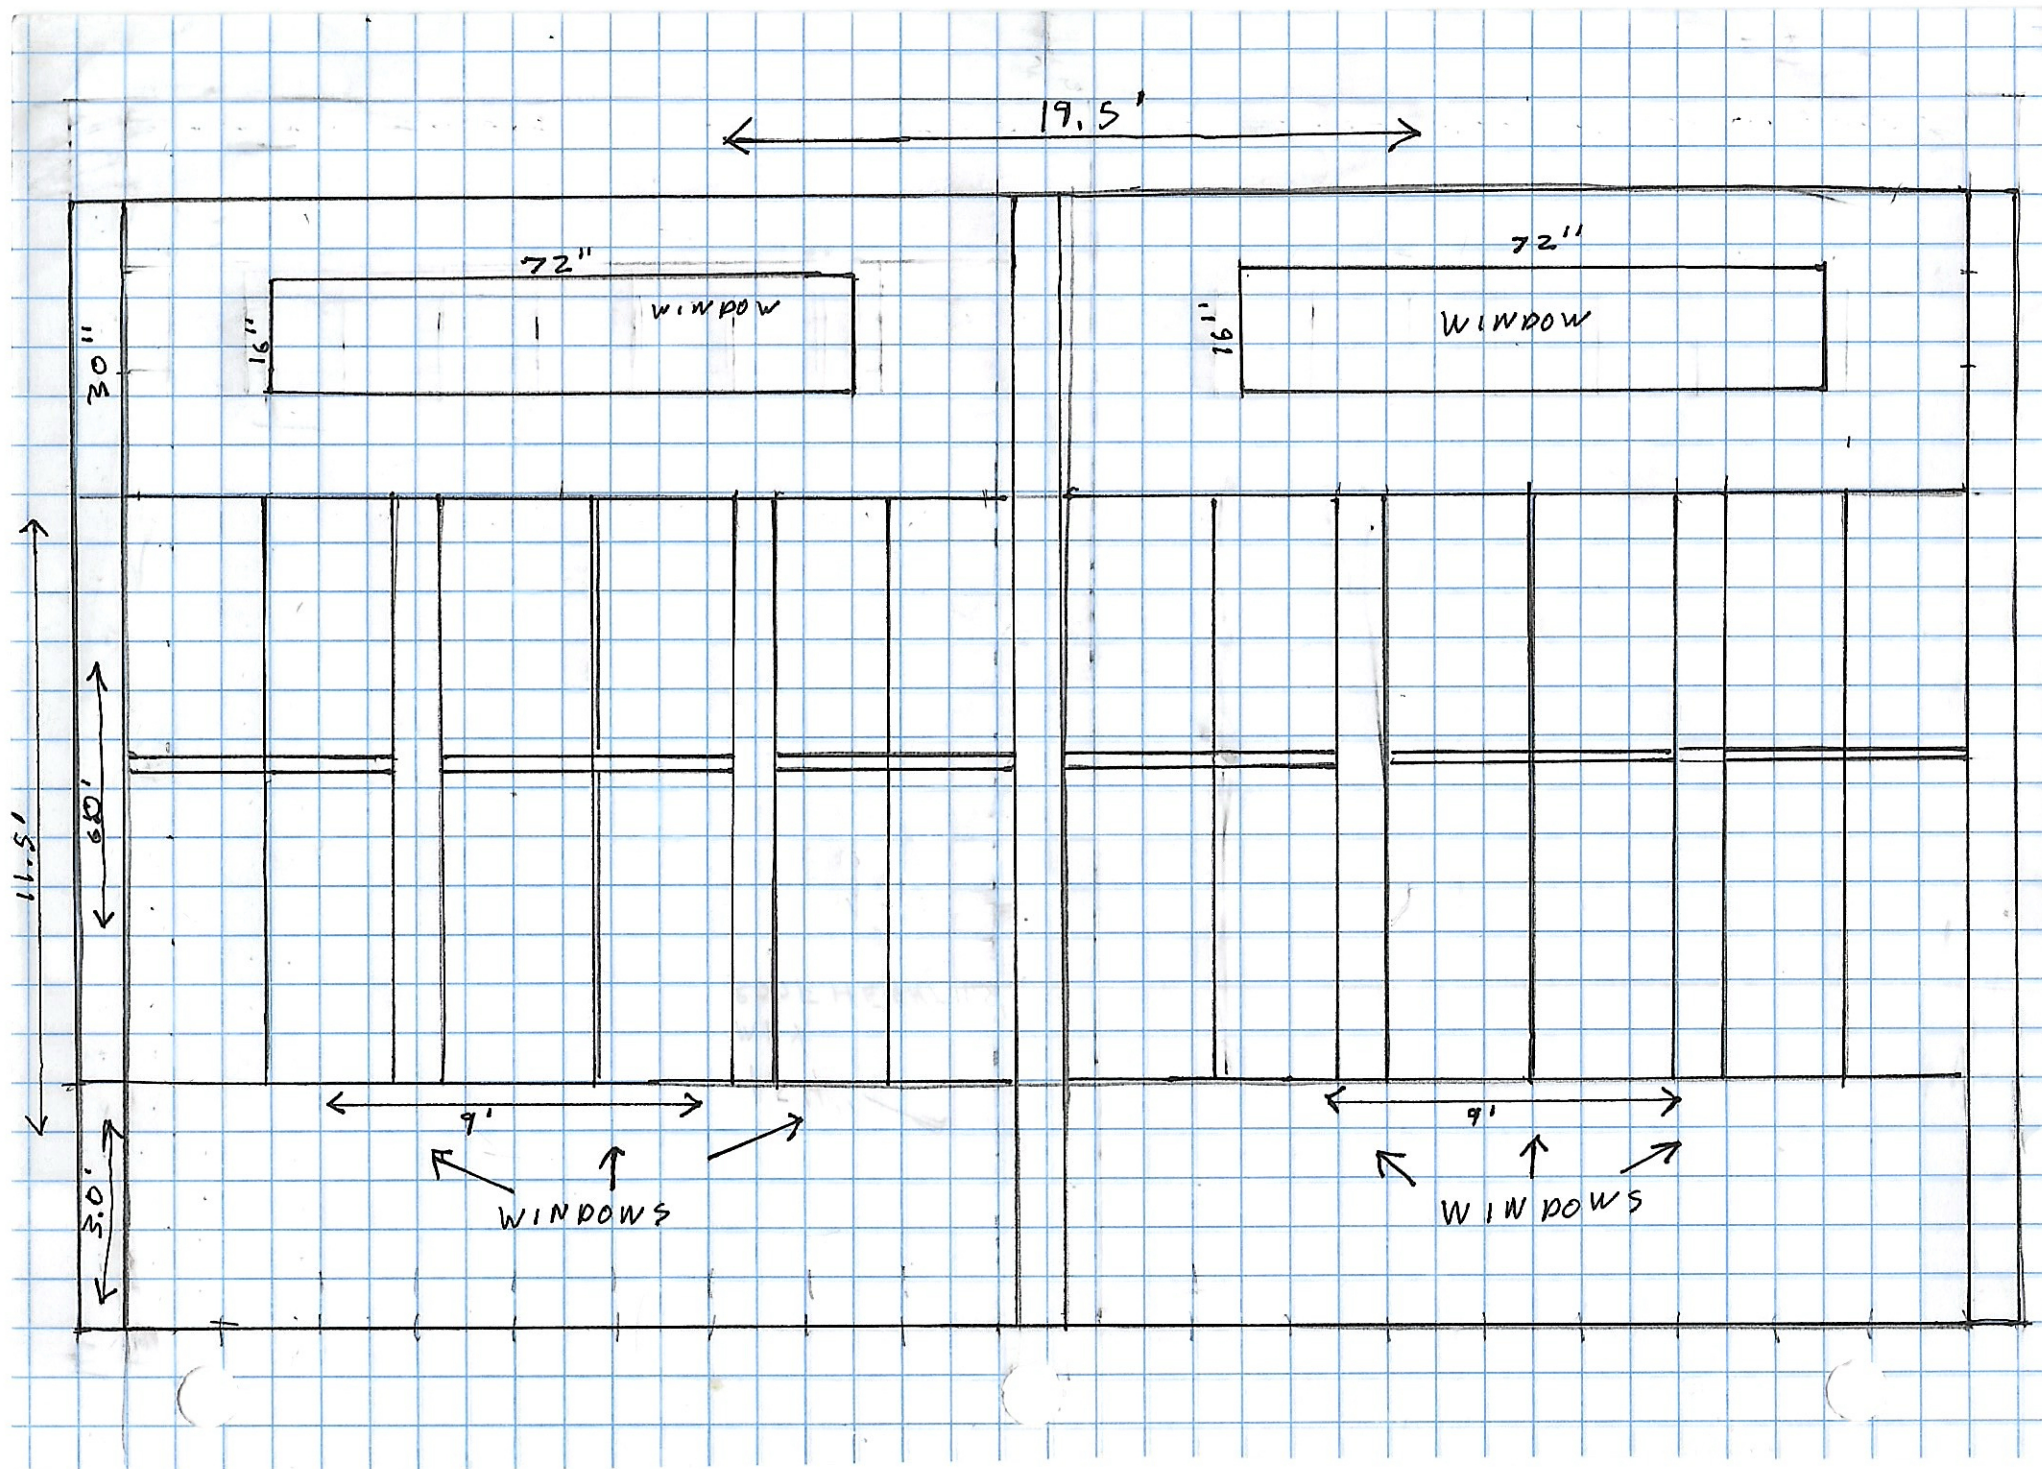

19.5'

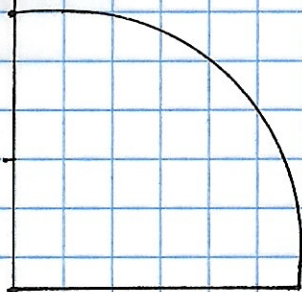


11'



EXISTING STRUCTURE


EXISTING STRUCTURE

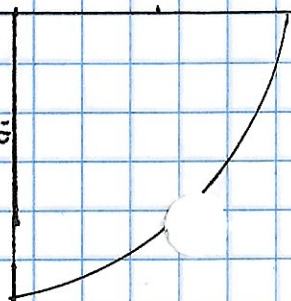


ROOF PLAN

1 BOX = 6"

ATTACHING TO
EXISTING STRUCTURE

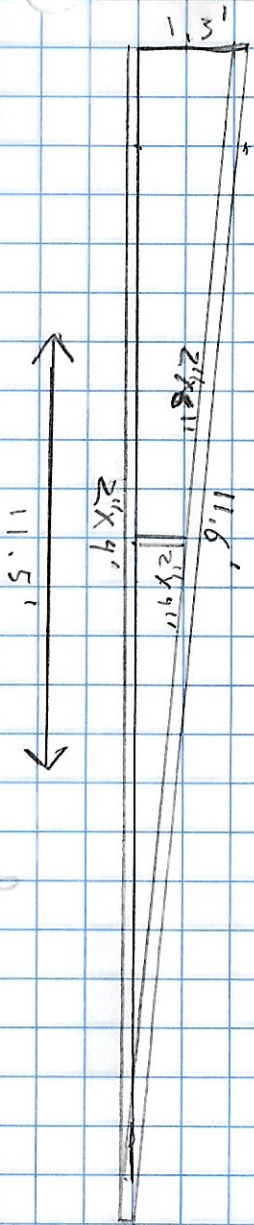

SIDE VIEW

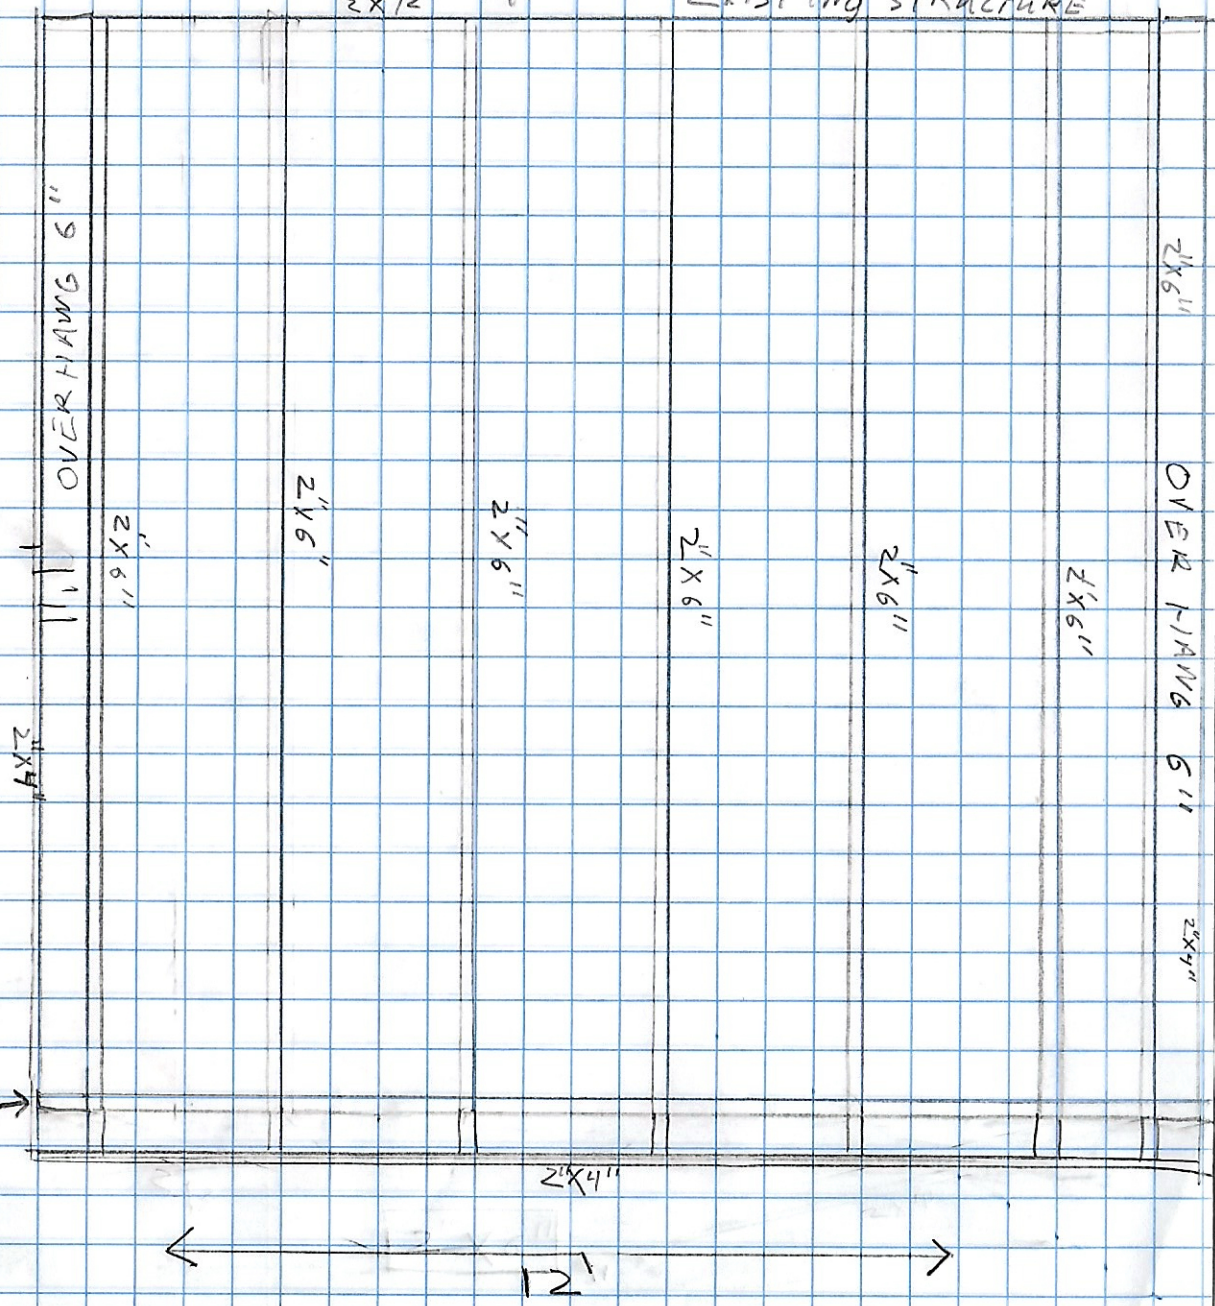

CRT - SECTION #1

continuous