

ROOF PLAN


NOTE: ROOF MATERIAL:
STEEL STANDING SEAM

NOTE: - RAFTERS 2"x6"
- 12" OVER HANG
ON ALL SIDES
NOT CONNECTED
TO EXISTING STRUCTURE

TOP VIEW

LEDGER BOARD
2"x10"


EXISTING STRUCTURE

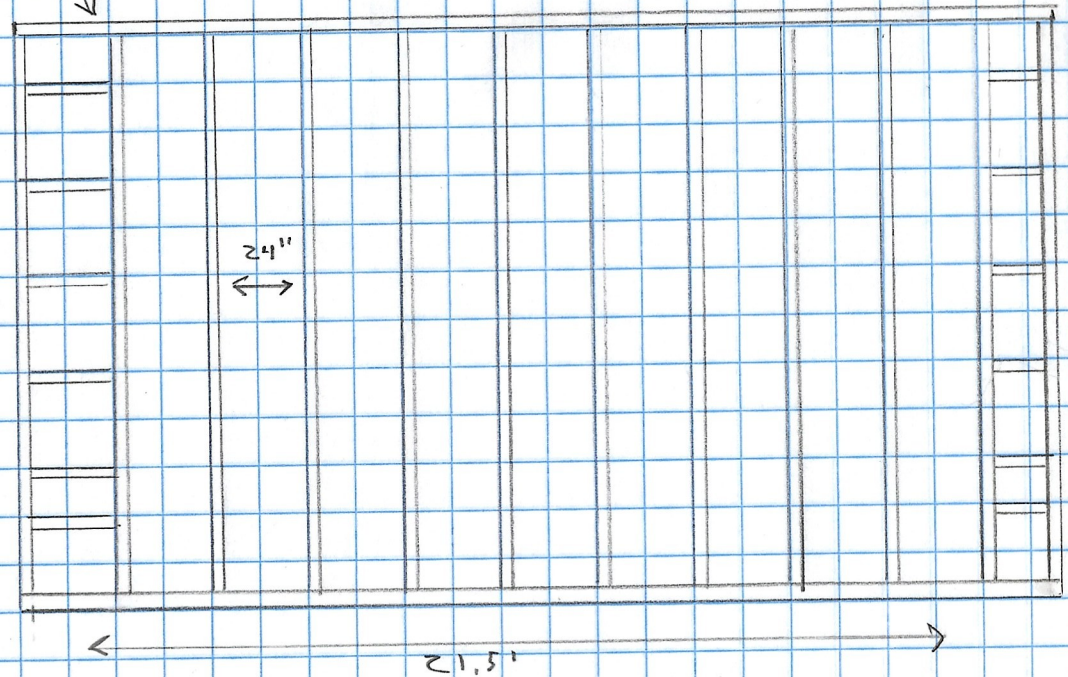


SIDE VIEW

18 GAUGE RAFTER TIES
USED ON BOTH ENDS.

LEDGER BOARD 2'x10"

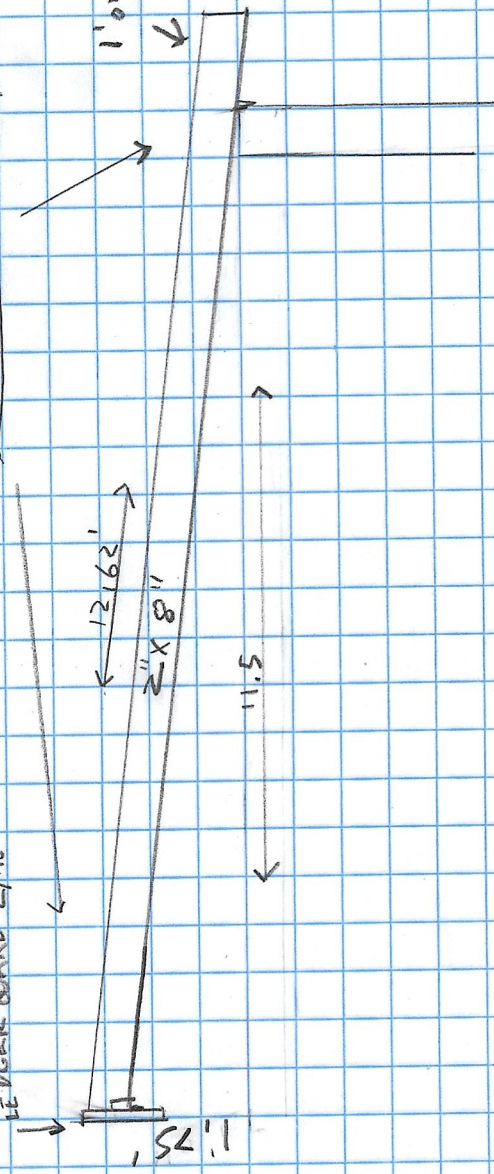


LAYOUT MAP

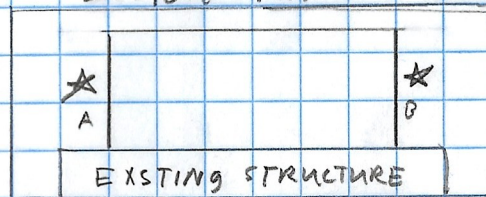

NOTE: SIDES A AND B
MIRROR EACH OTHER.


NOTE: ALL HEADERS
2" X 8" X 2
ALL STUDS AND
CRIPLETS 2" X 6"

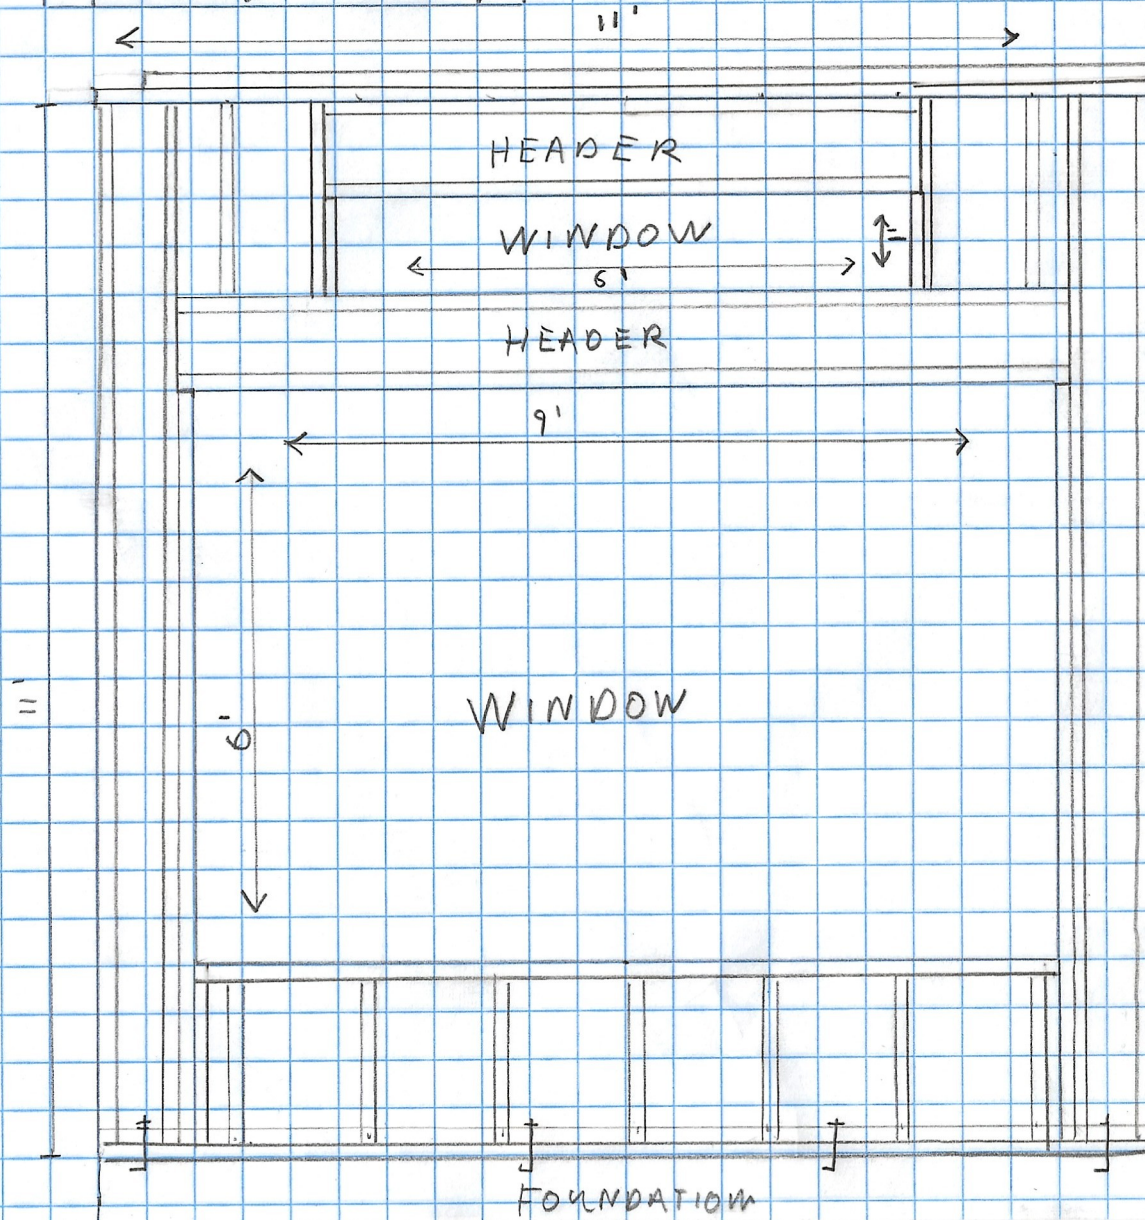

EXISTING STRUCTURE

BASE PLATE
2" X 6" TREATED

LAYOUT MAP

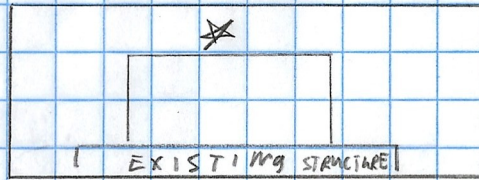

NOTE: - ALL HEADERS 2"x8" X 2
- ALL STUDS 2"x6"

FRAMING

