


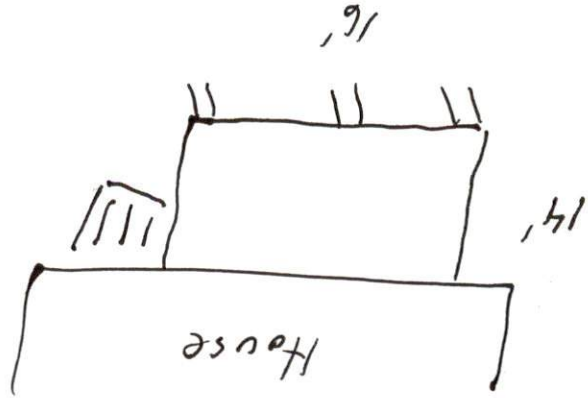

Footings 18" x 18" - 20" deep

3-6 x 6 posts embedded

Band attached to home 5/8 galvanized bolts - 2x12

Flashy behind

2x10 joists w/hangers 16" oc

4x4 rail posts attached with 2-3/8 galvanized bolts

2x4 rails with pickets 36" tall