
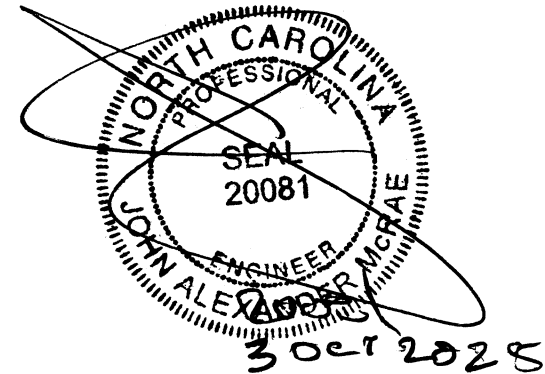


**144 Paper Birch Way
Fuquay Varina, NC 27526**

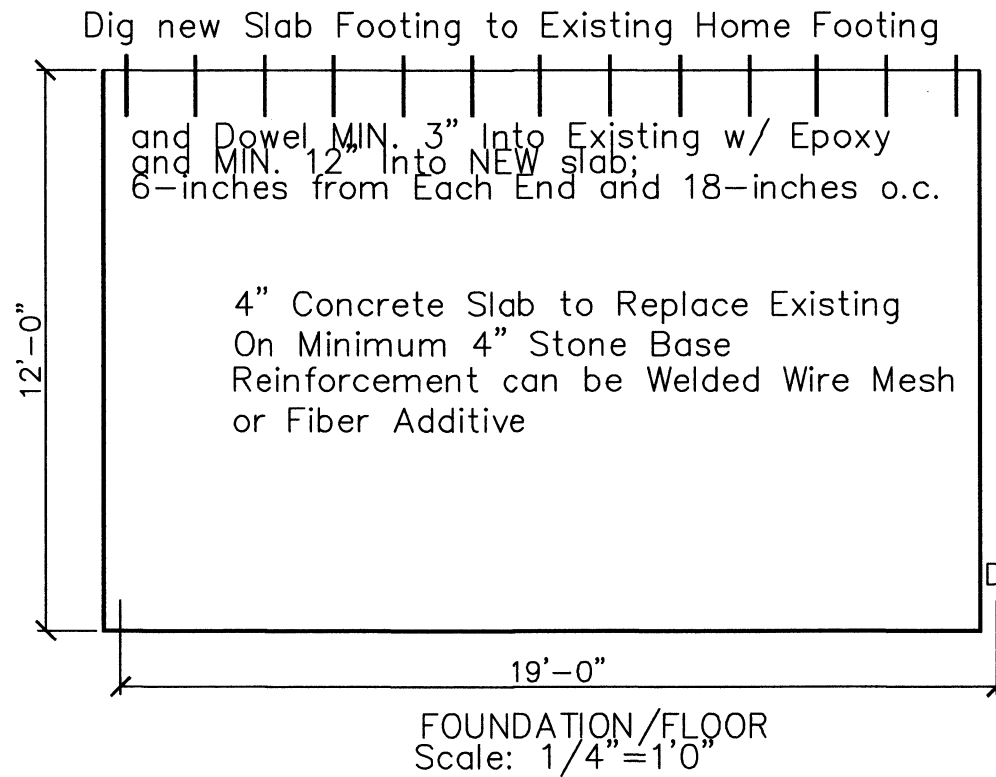

All framing #2 SPF or better
Structural Design By:
John Alexander McRae, PE, Inc
PO Box 1466, APEX, NC 27502
(919) 552-1738 919-210-9306
Report deficiencies immediately

2510-09

Design To IRC 2009 / NCBC 2012



NOTE:

IRC 2009 / NCBC 2012
INCREASES ATTIC / CEILING
INSULATION TO R-38

144 Paper Birch Way
Fuquay Varina, NC 27526

PT NOT REQD W/ PROPER FLASHING

BOLT TREATED BAND TO HOUSE STUDS NOT THRU SIDING
FOR CEILING RAFTER SUPPORT
WITH (2) 5/16" LEDGERLOK SDS
SCREWS @ 16" O.C. FLASH AS REQUIRED

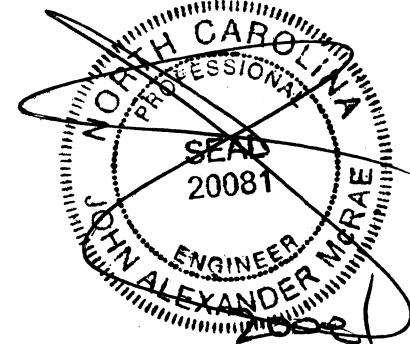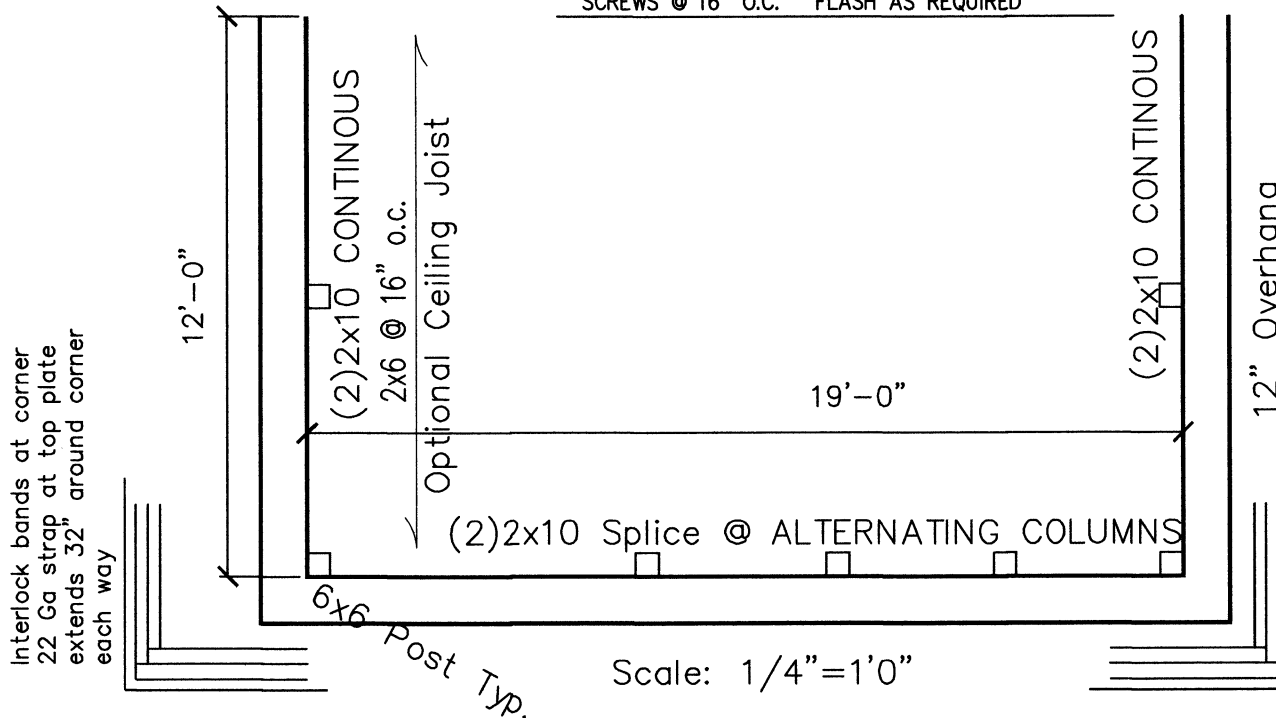

3 OCT 25 25

All framing #2 SPF or better
Structural Design By:
John Alexander McRae, PE, Inc
PO Box 1466, APEX, NC 27502
(919) 552-1738 919-210-9306
Report deficiencies immediately

2510-09



Design To IRC 2009 / NCBC 2012

NOTE:

IRC 2009 / NCBC 2012
INCREASES ATTIC / CEILING
INSULATION TO R-38

VAULT RAFTERS TO BE ATTACHED
C REAR BAND AND FRONT PLATE
W/ H2.5A CLIPS.

**144 Paper Birch Way
Fuquay Varina, NC 27526**

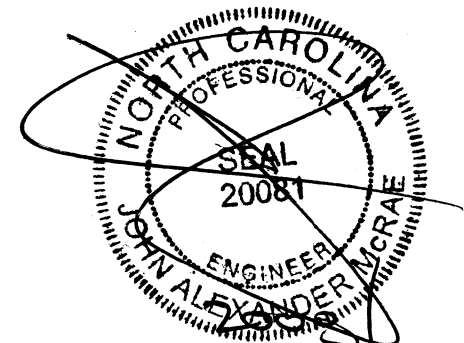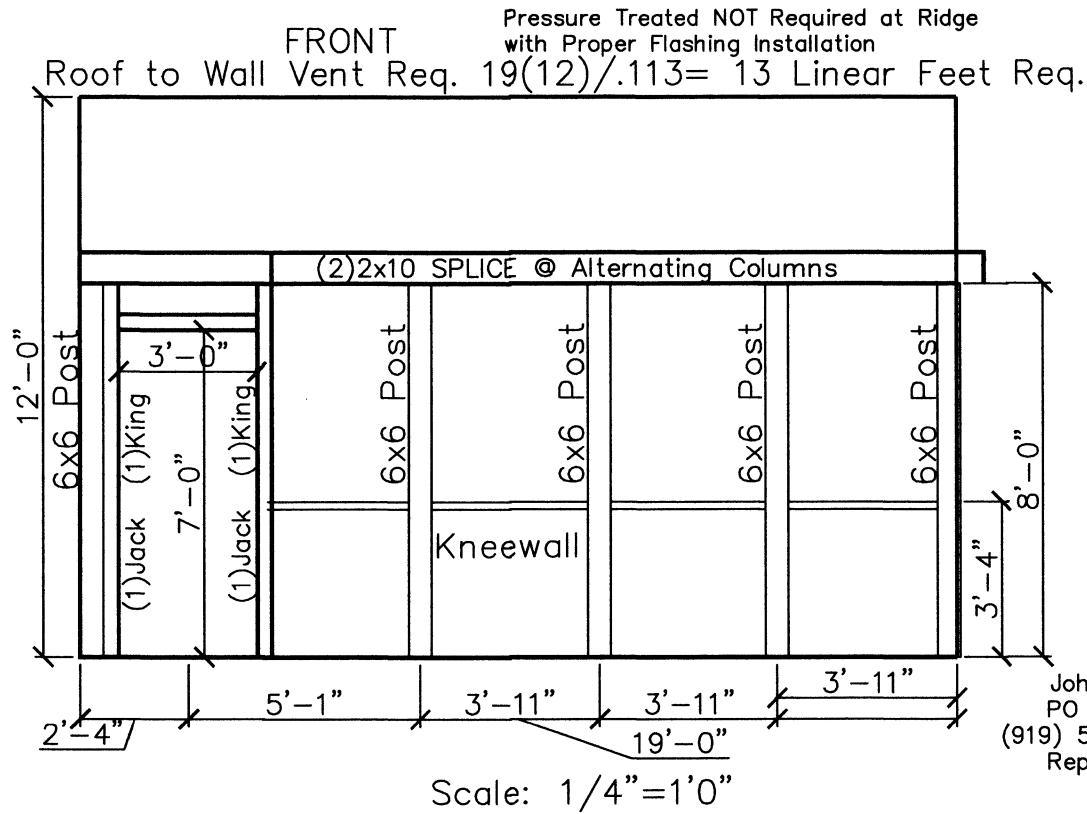

3 OCT 2028

All framing #2 SPF or better
Structural Design By:

John Alexander McRae, PE, Inc
PO Box 1466, APEX, NC 27502
(919) 552-1738 919-210-9306
Report deficiencies immediately


2510-09

Design To IRC 2009 / NCBC 2012

NOTE:

IRC 2009 / NCBC 2012
INCREASES ATTIC / CEILING
INSULATION TO R-38

144 Paper Birch Way
Fuquay Varina, NC 27526

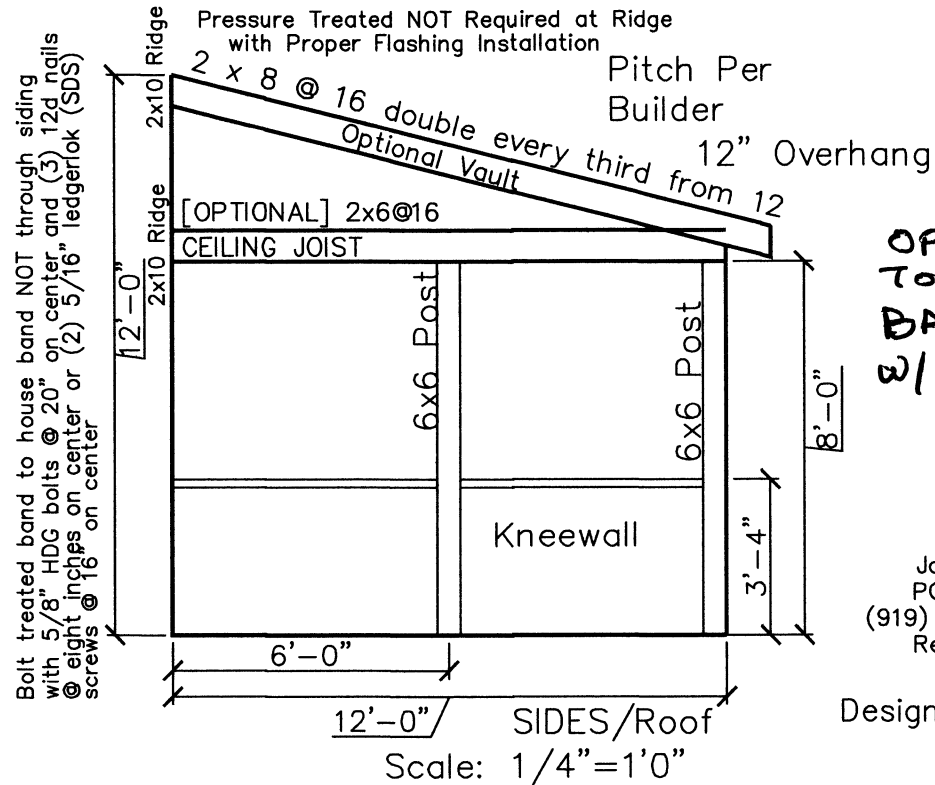

OPTIONAL VAULT RAFTERS
TO BE ATTACHED CROWN
BAND AND FRONT PLATE
W/ H2.5A CLIPS

All framing #2 SPF or better
Structural Design By:
John Alexander McRae, PE, Inc
PO Box 1466, APEX, NC 27502
(919) 552-1738 919-210-9306
Report deficiencies immediately

2510-09
Design To IRC 2009 / NCBC 2012

NOTE:
IRC 2009 / NCBC 2012
INCREASES ATTIC / CEILING
INSULATION TO R-38

