
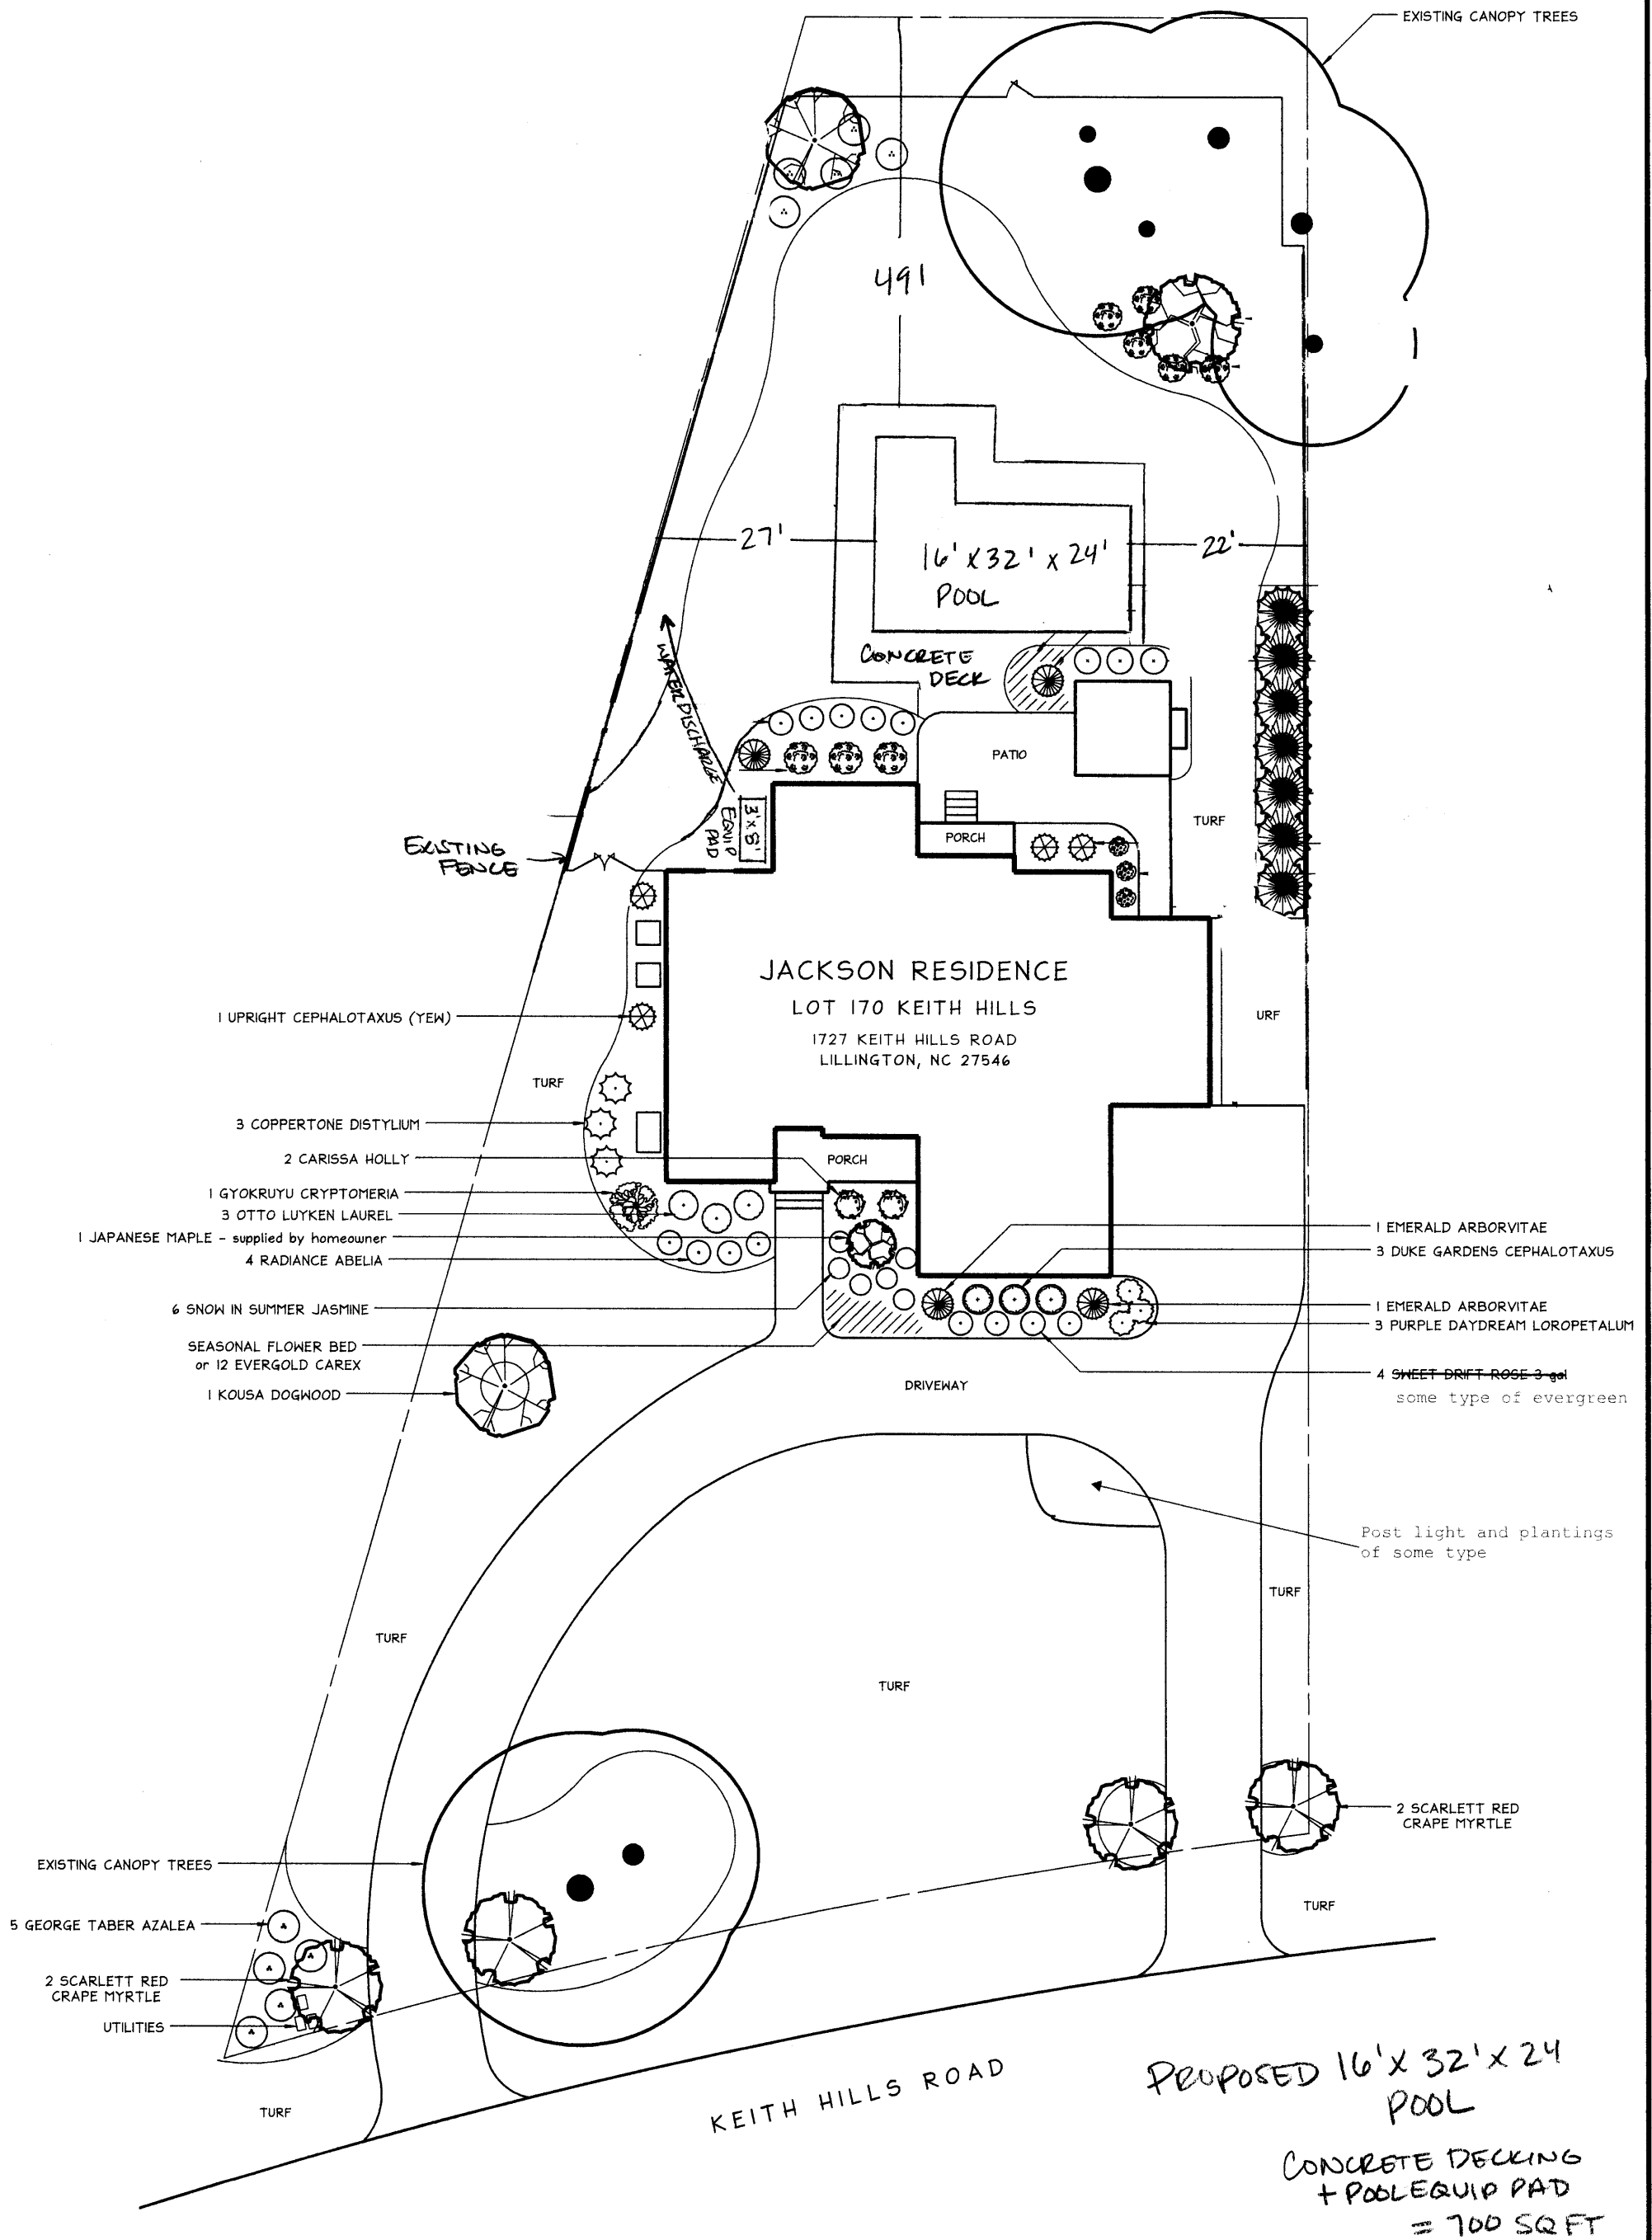


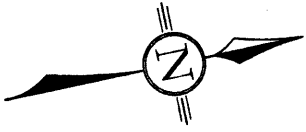

SCALE: 1" = 20'