


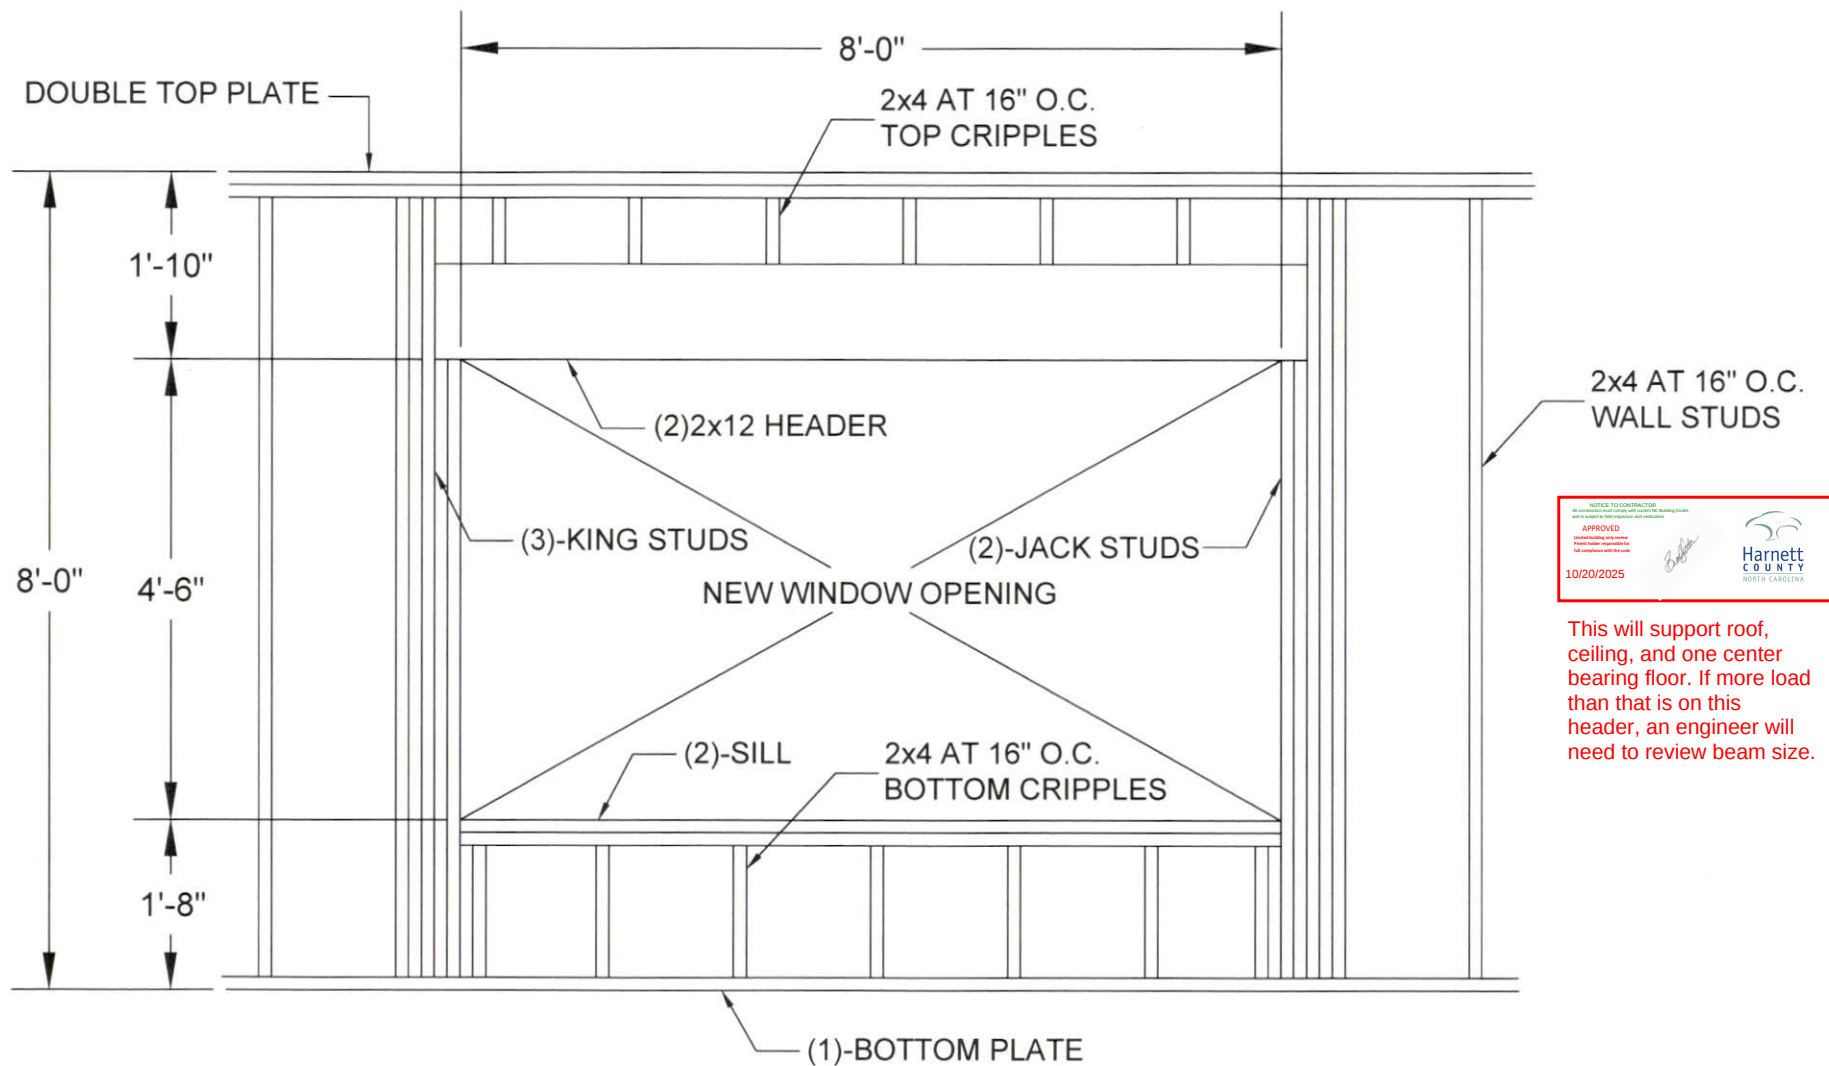

This will support roof, ceiling, and one center bearing floor. If more load than that is on this header, an engineer will need to review beam size.