



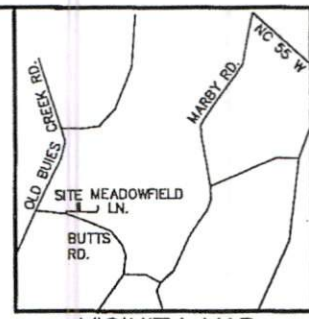

ADOPTED FROM: PLAT CABINET F, PAGE 450A

SURVEY FOR
REBEKAH J. DE BEER
&
JETHRO T. DE BEER


99 MEADOWFIELD LANE
PIN # 0672-72-9222
REF: DEED 2306, PAGE 846
REF: PLAT CABINET F, PAGE 450A
BLACK RIVER TOWNSHIP
HARNETT COUNTY, NORTH CAROLINA
FEBRUARY 5, 2019

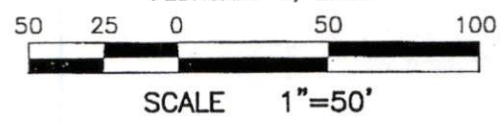

VICINITY MAP

LEGEND:

- EIP - EXISTING IRON PIPE
- EIB - EXISTING IRON BAR
- BEIP - BENT IRON PIPE
- BEIB - BENT IRON BAR
- CM - CONCRETE MONUMENT
- EPK - EXISTING PK NAIL
- SPK - SET PK NAIL
- NIP - NEW IRON PIPE SET
- R/W - RIGHT OF WAY
- CATV - CABLE TV BOX
- EB - ELECTRIC BOX
- TEL - TELEPHONE PEDESTAL
- PP - POWER POLE
- OHL - OVERHEAD LINE
- LP - LIGHT POLE
- WM - WATER METER
- WV - WATER VALVE
- CO - SEWER CLEAN-OUT

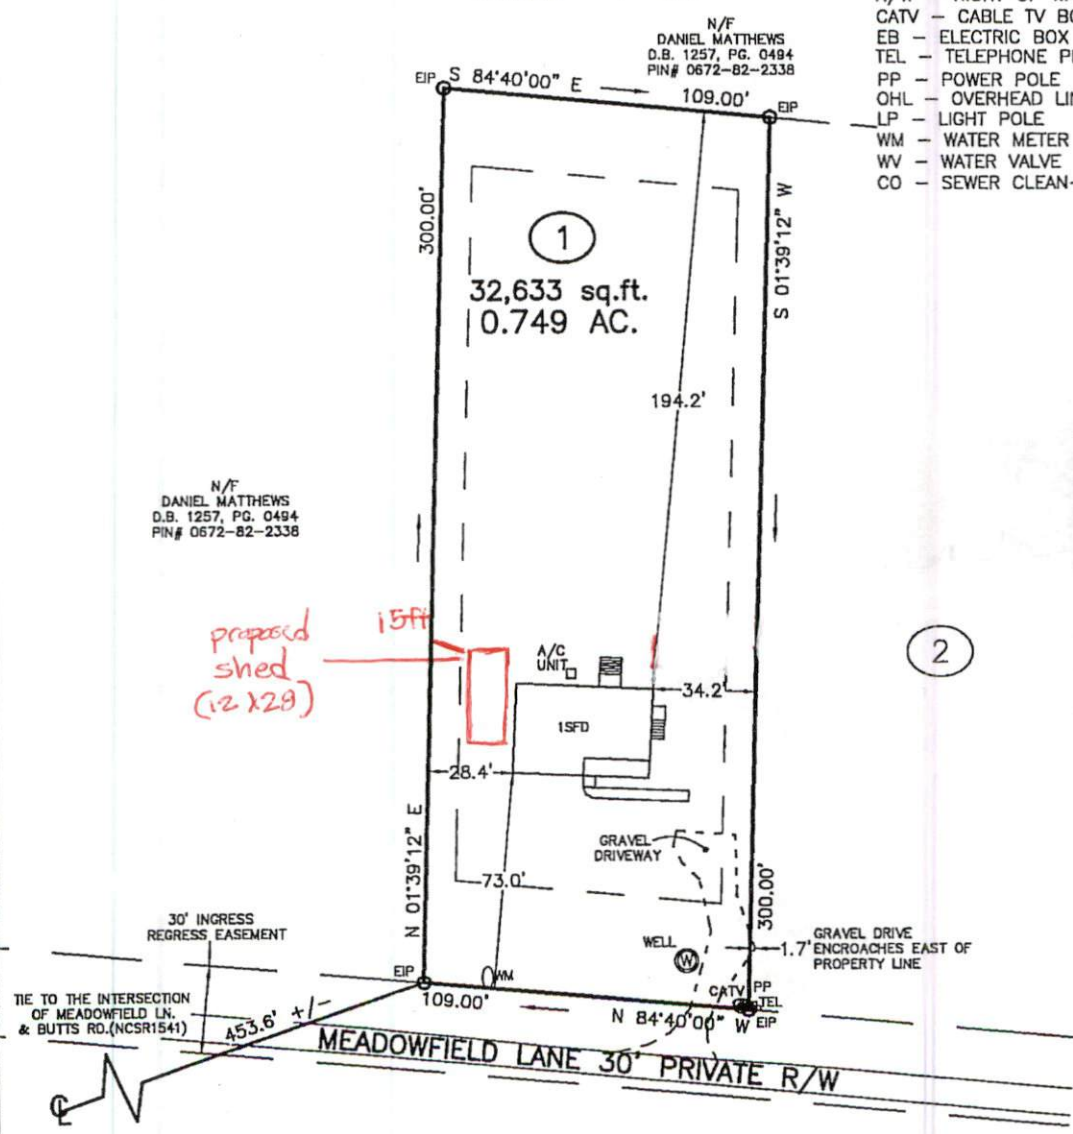



CMP
CAWTHORNE, MOSS
& PANCIERA, P.C.
Professional Land Surveyors
C-1525
333 S. White Street
Post Office Box 1253
Wake Forest, N.C. 27588
(919)556-3148

I DECLARE THAT THIS SURVEY COMPLIES WITH THE NORTH CAROLINA STANDARDS OF PRACTICE FOR SURVEYING, (SECTION 1600) FOR CLASS A SURVEYS AND THAT THE CALCULATED RATIO OF PRECISION BEFORE ADJUSTMENTS IS 1:10,000+. FURTHERMORE, PROPERTY CORNERS SHOWN ARE PRIMARY CONTROL MONUMENTATION FOR THE RE-ESTABLISHMENT OF PROPERTY CORNERS IN THE ABSENCE OF GRID MONUMENTS AND OTHER SUBDIVISION PROPERTY CORNERS. THIS SURVEY IS NOT TO BE RECORDED WITHOUT THE WRITTEN AUTHORIZATION OF THE SURVEYOR.

[Signature]
PROFESSIONAL LAND SURVEYOR L-3835



NORTH CAROLINA
PROFESSIONAL
LAND SURVEYOR
JASON L. PANCIERA
SEAL
L-3835